


TYPICAL GRADE SEPARATION
URBAN MAINLINE OVER URBAN ARTERIAL

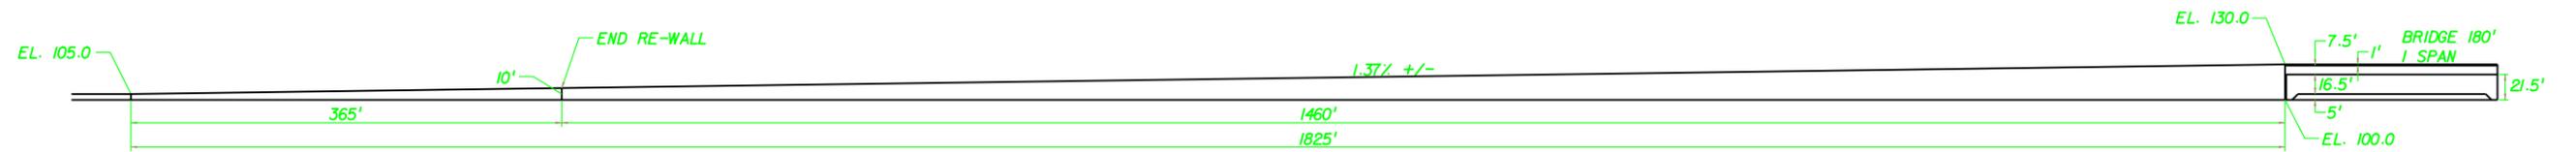

TOTAL LENGTH =

ReWall



Bridge

