


TYPICAL GRADE SEPARATION
URBAN ARTERIAL OVER URBAN ARTERIAL



ReWall

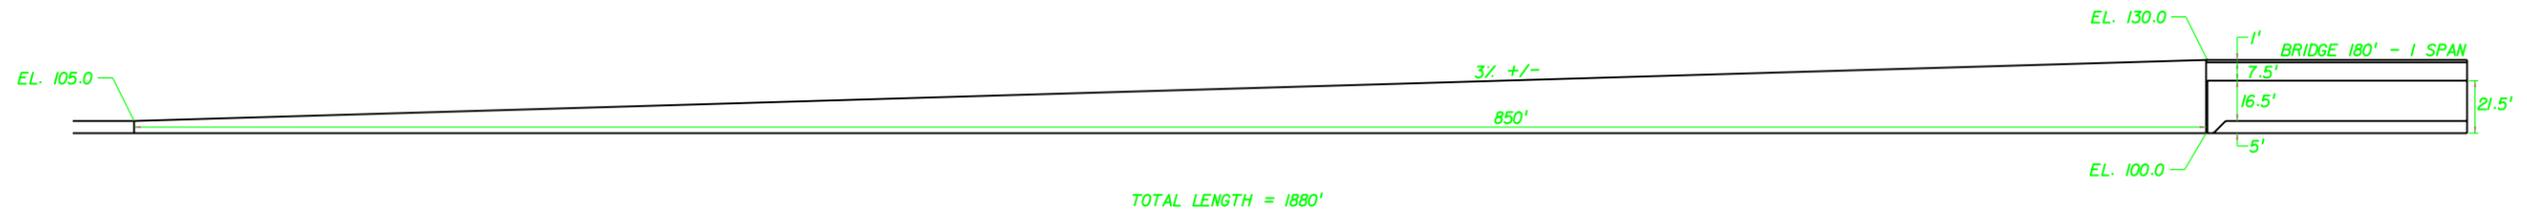

Bridge

