



# SW 10th Street - View Points of Renderings

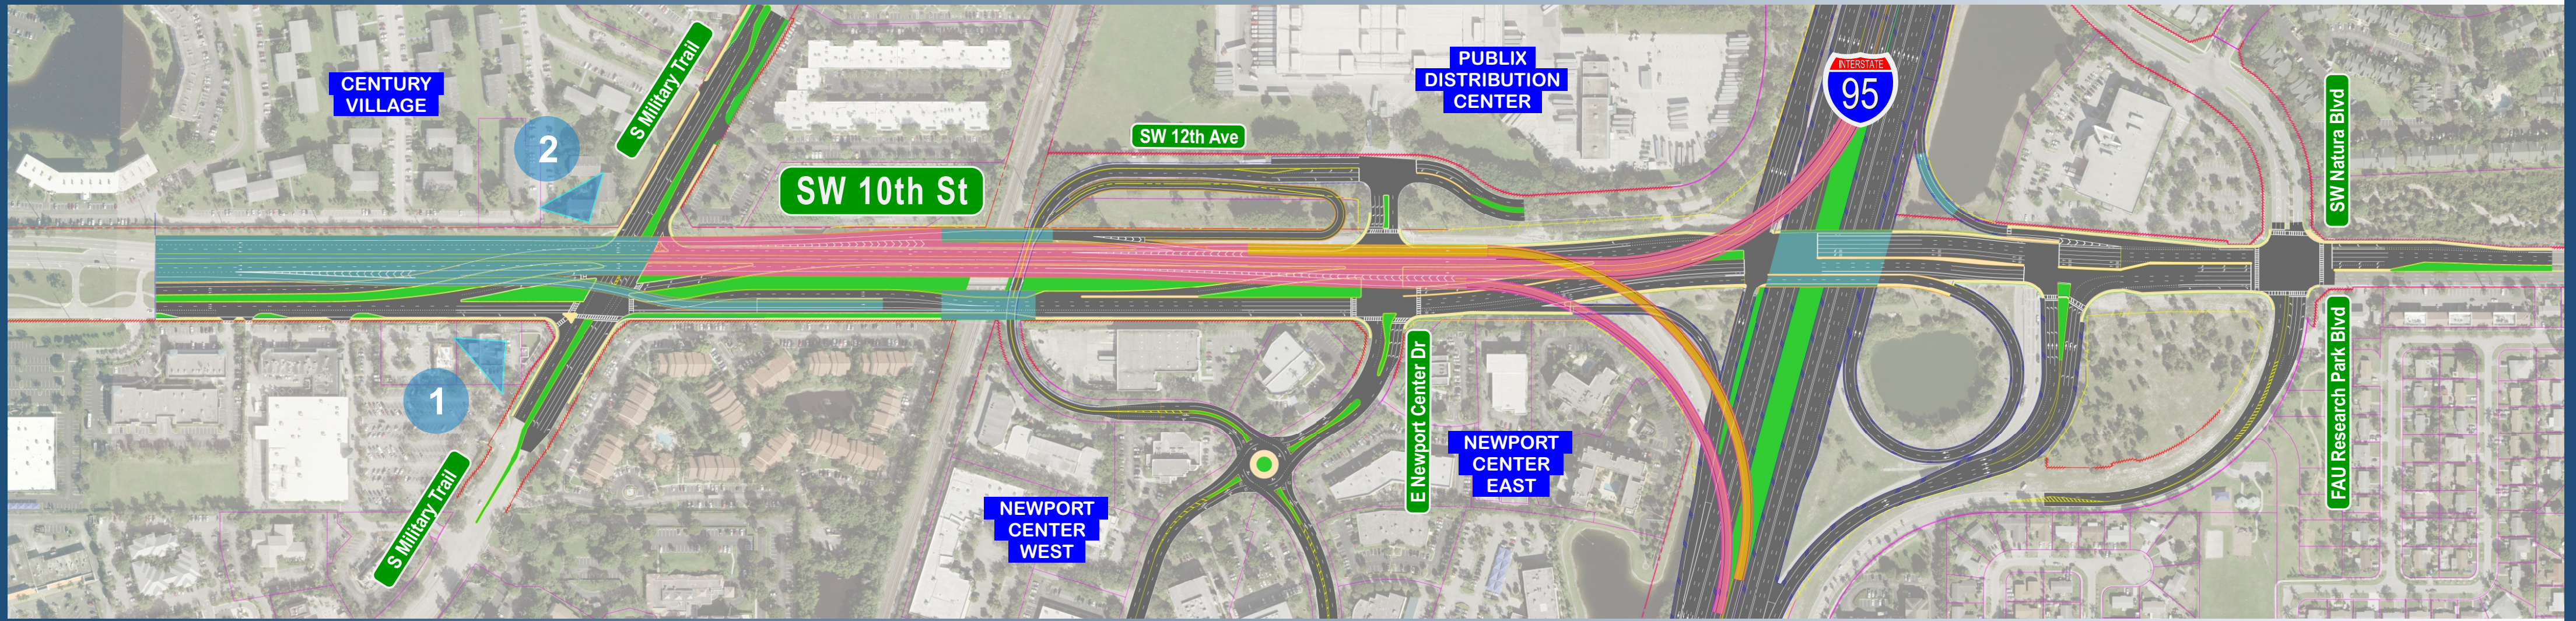

## View 1 - Military Trail - North Alternative

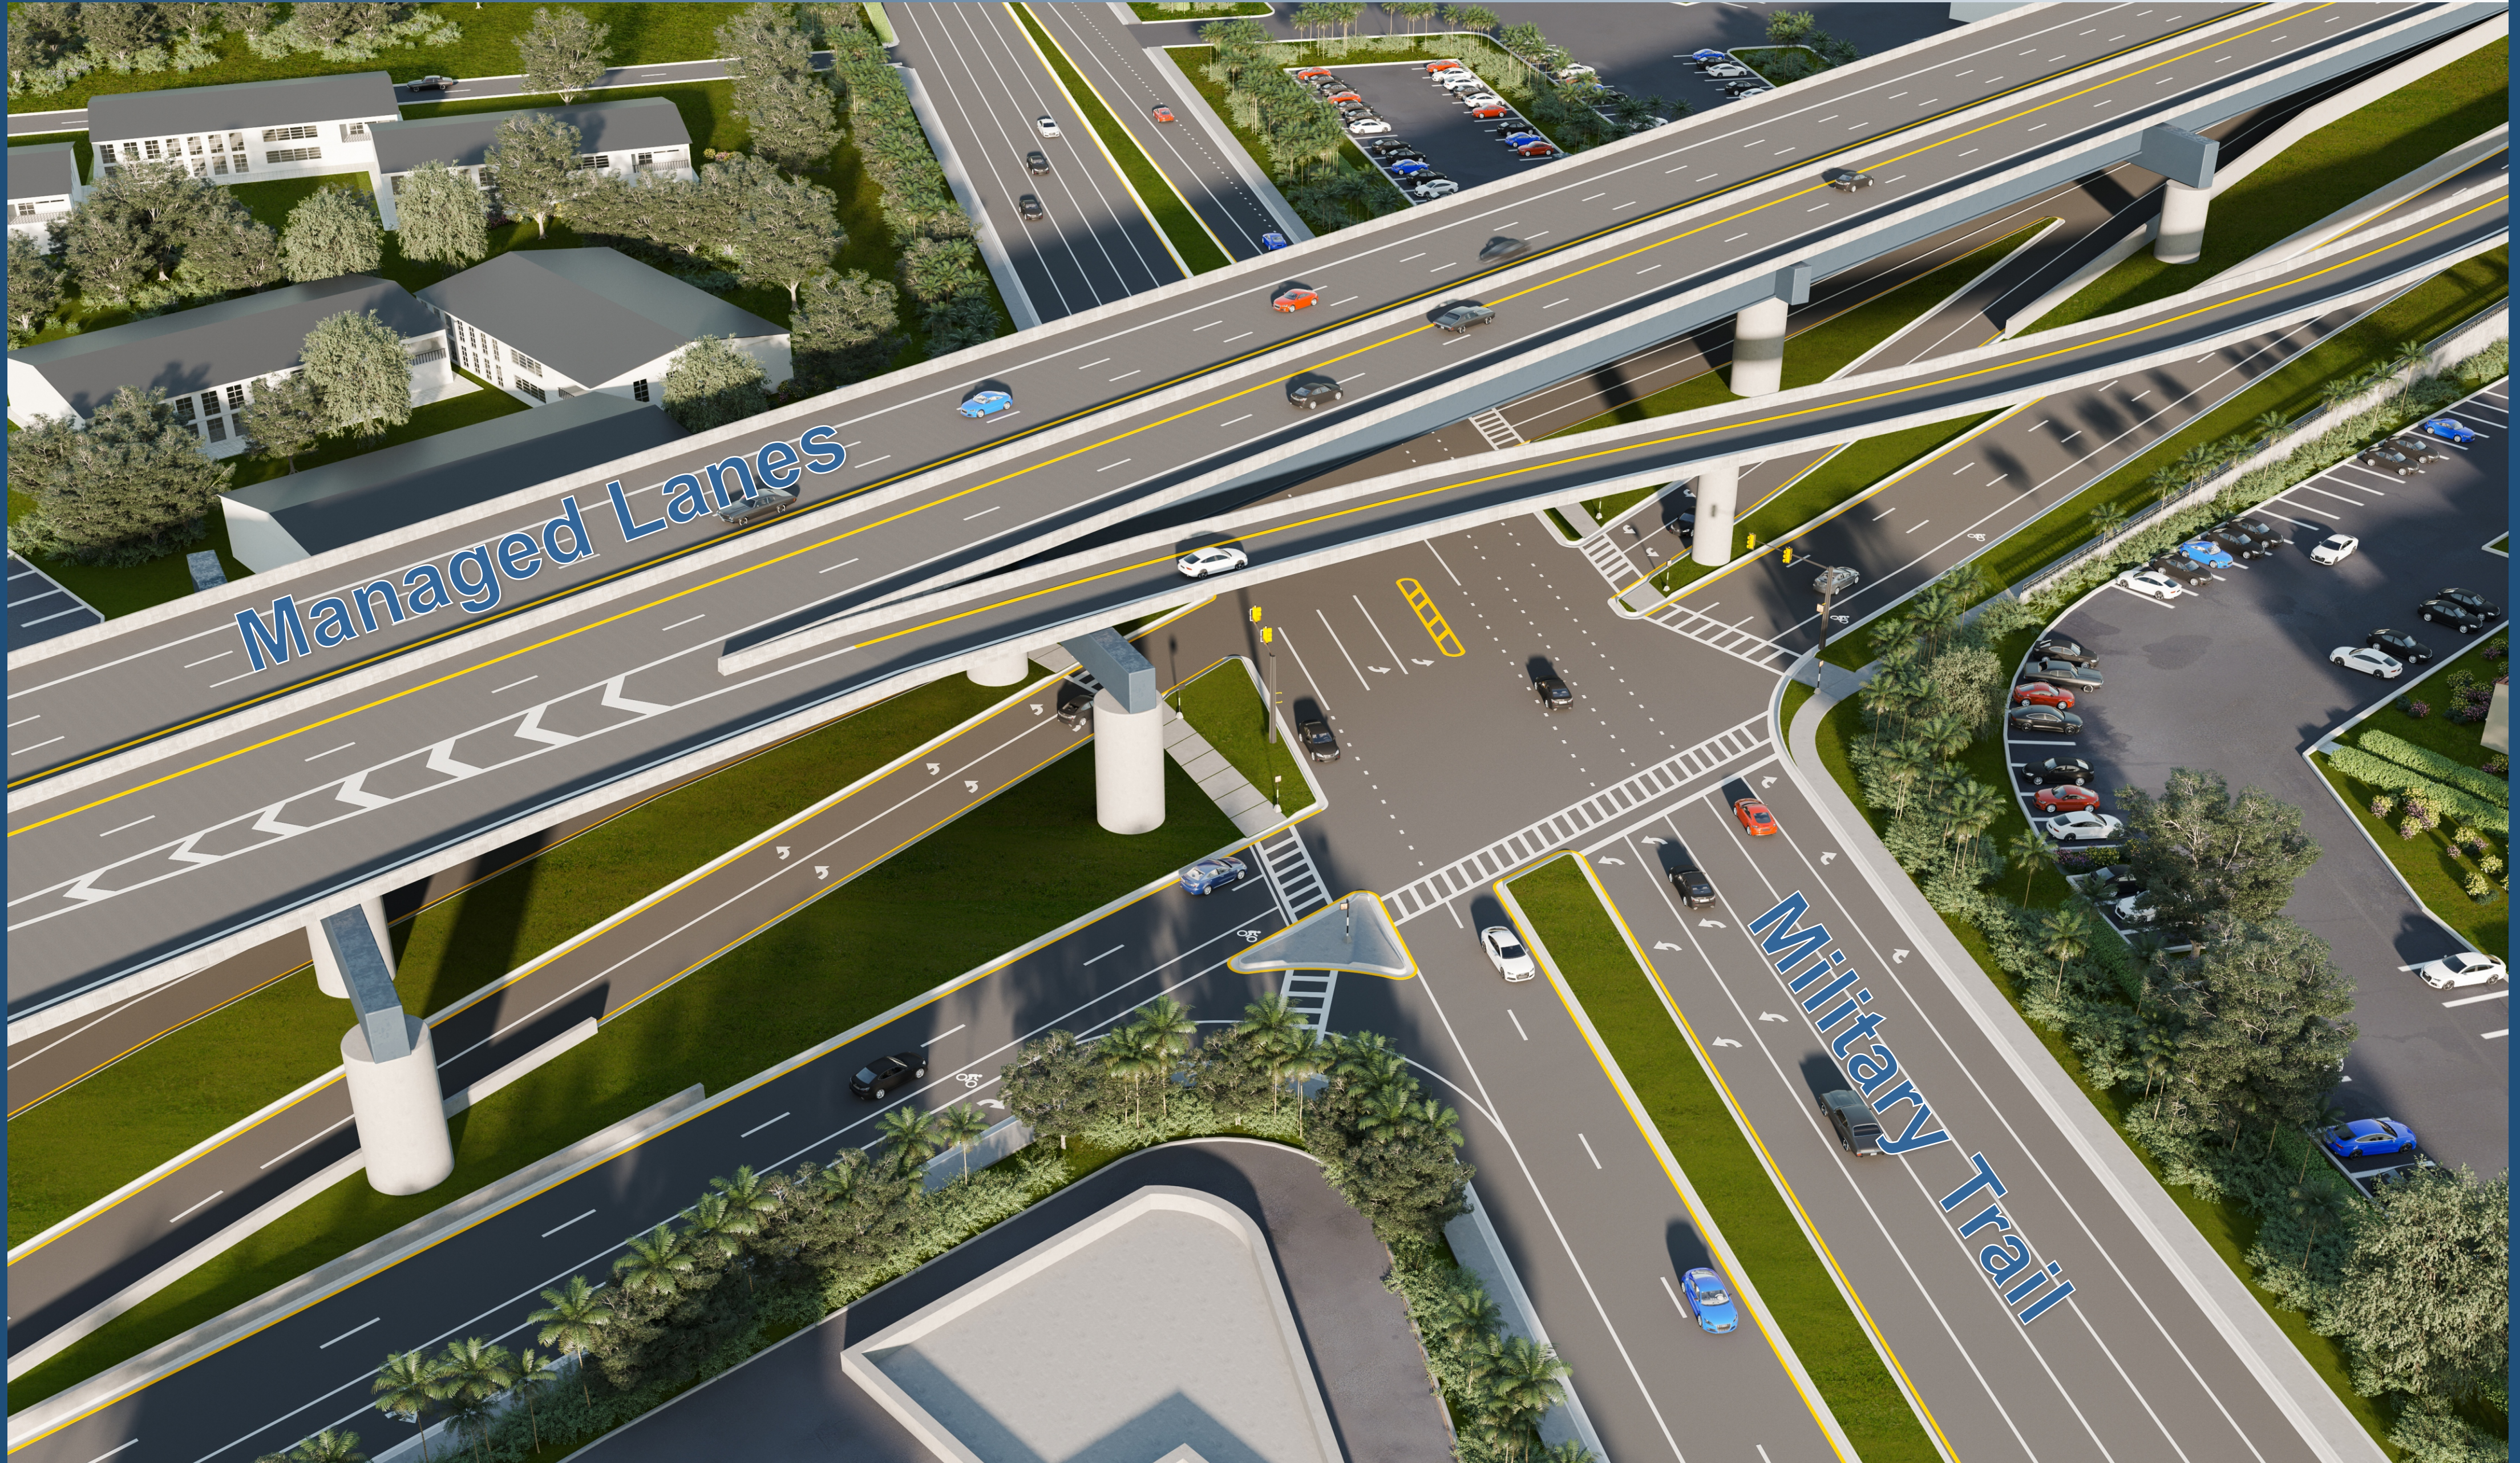

## View 2 - Military Trail - North Alternative

