


Depressed Section Under Powerline Road




Constructing a depressed section beneath Powerline Road is a particular challenge. The intersection must be temporarily relocated twice in order to construct the depressed section in halves. Business relocations will likely be required.




Phase I: Relocate utilities and construct temporary pavement

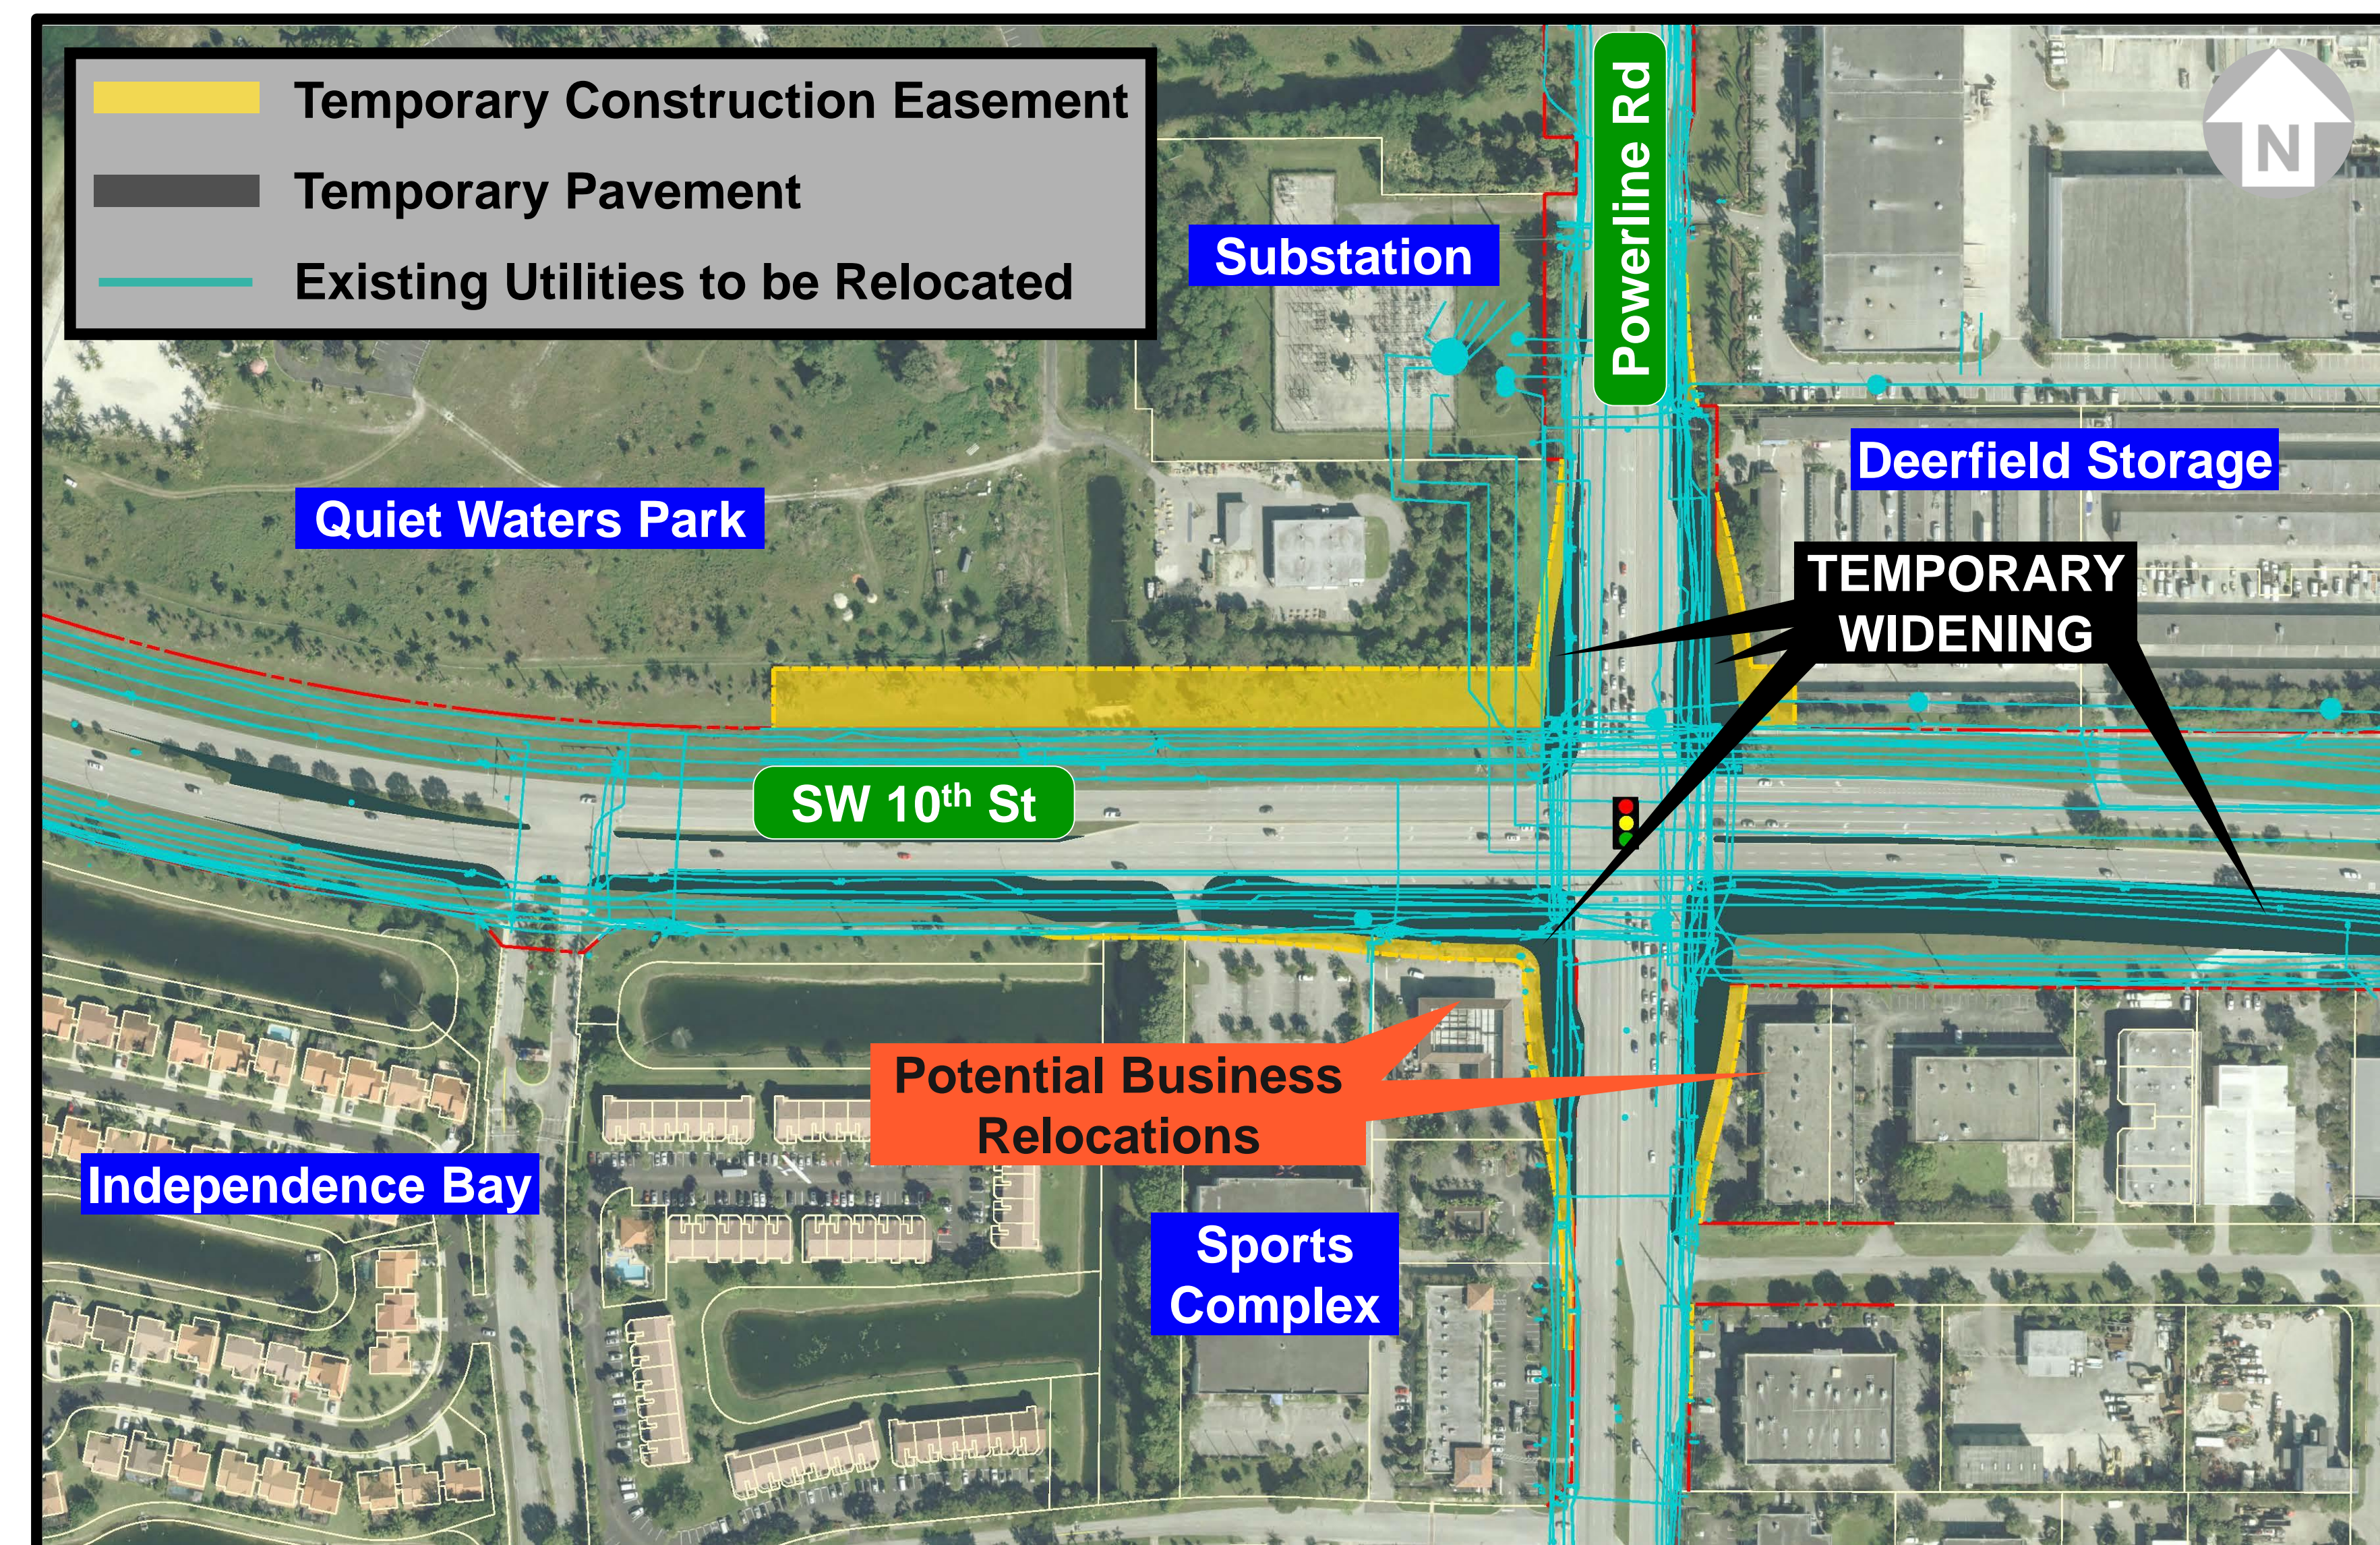

Phase II: Build depressed section west of Powerline Road

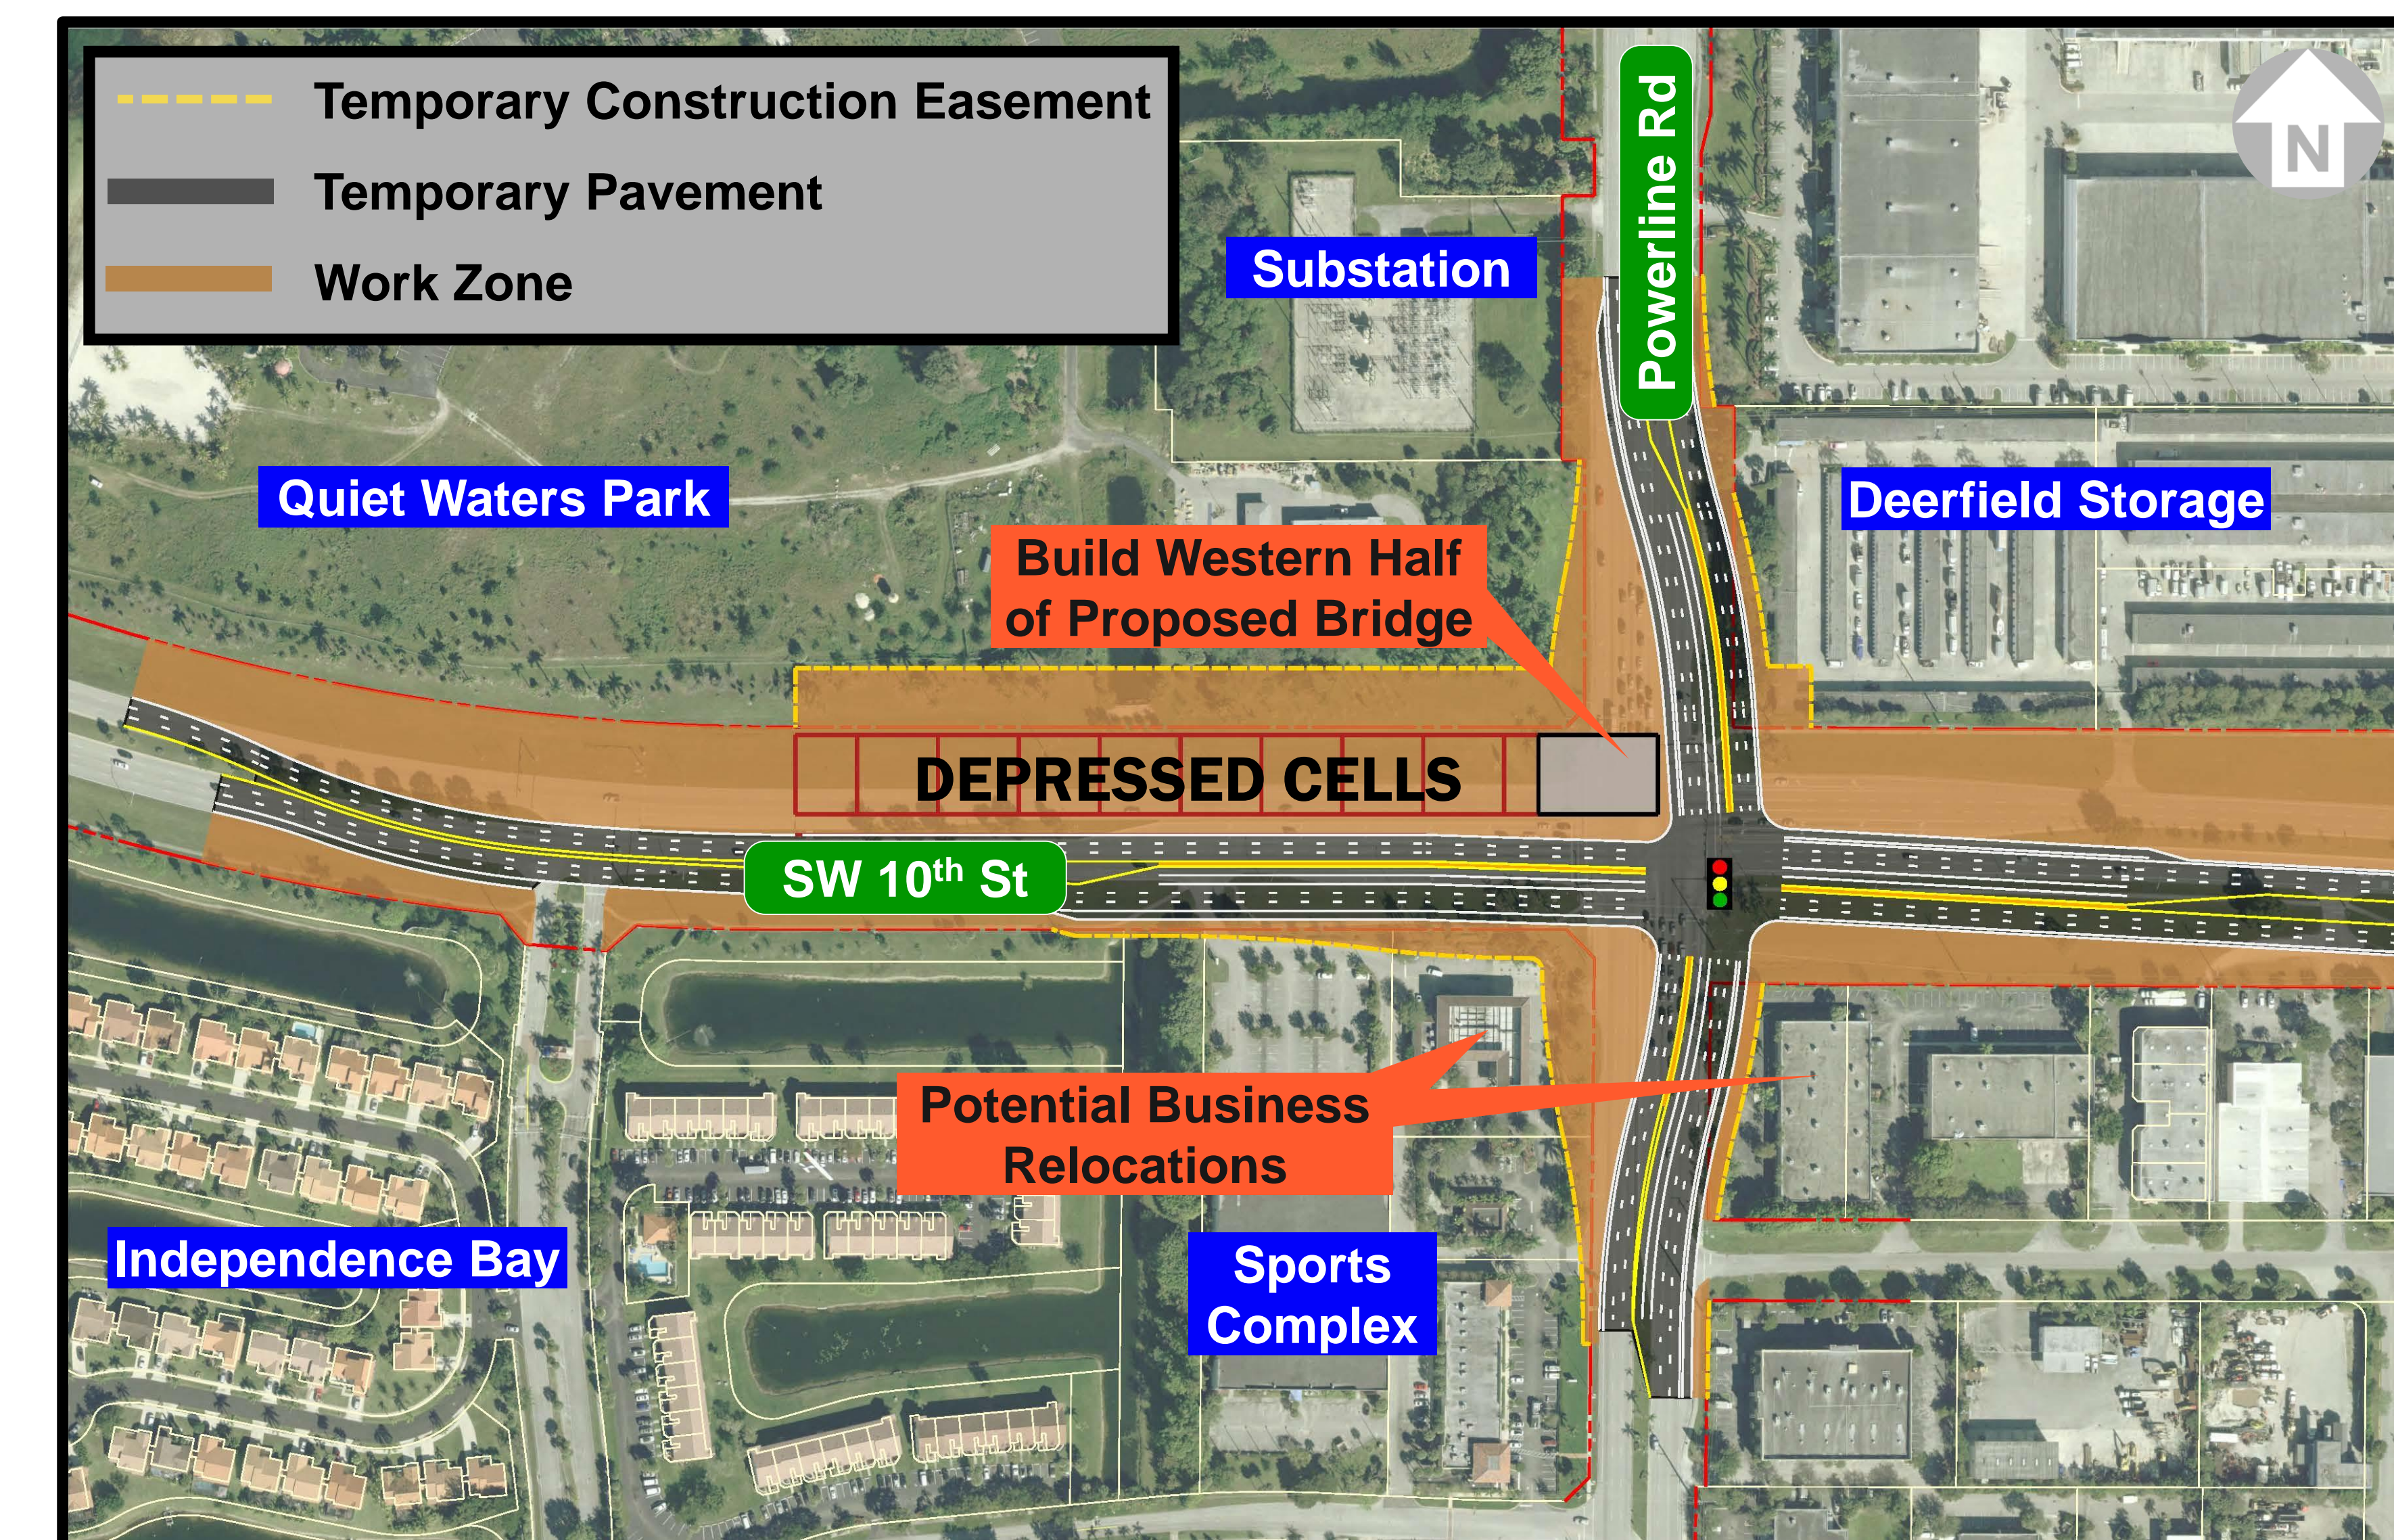

Phase III: Build depressed section east of Powerline Road

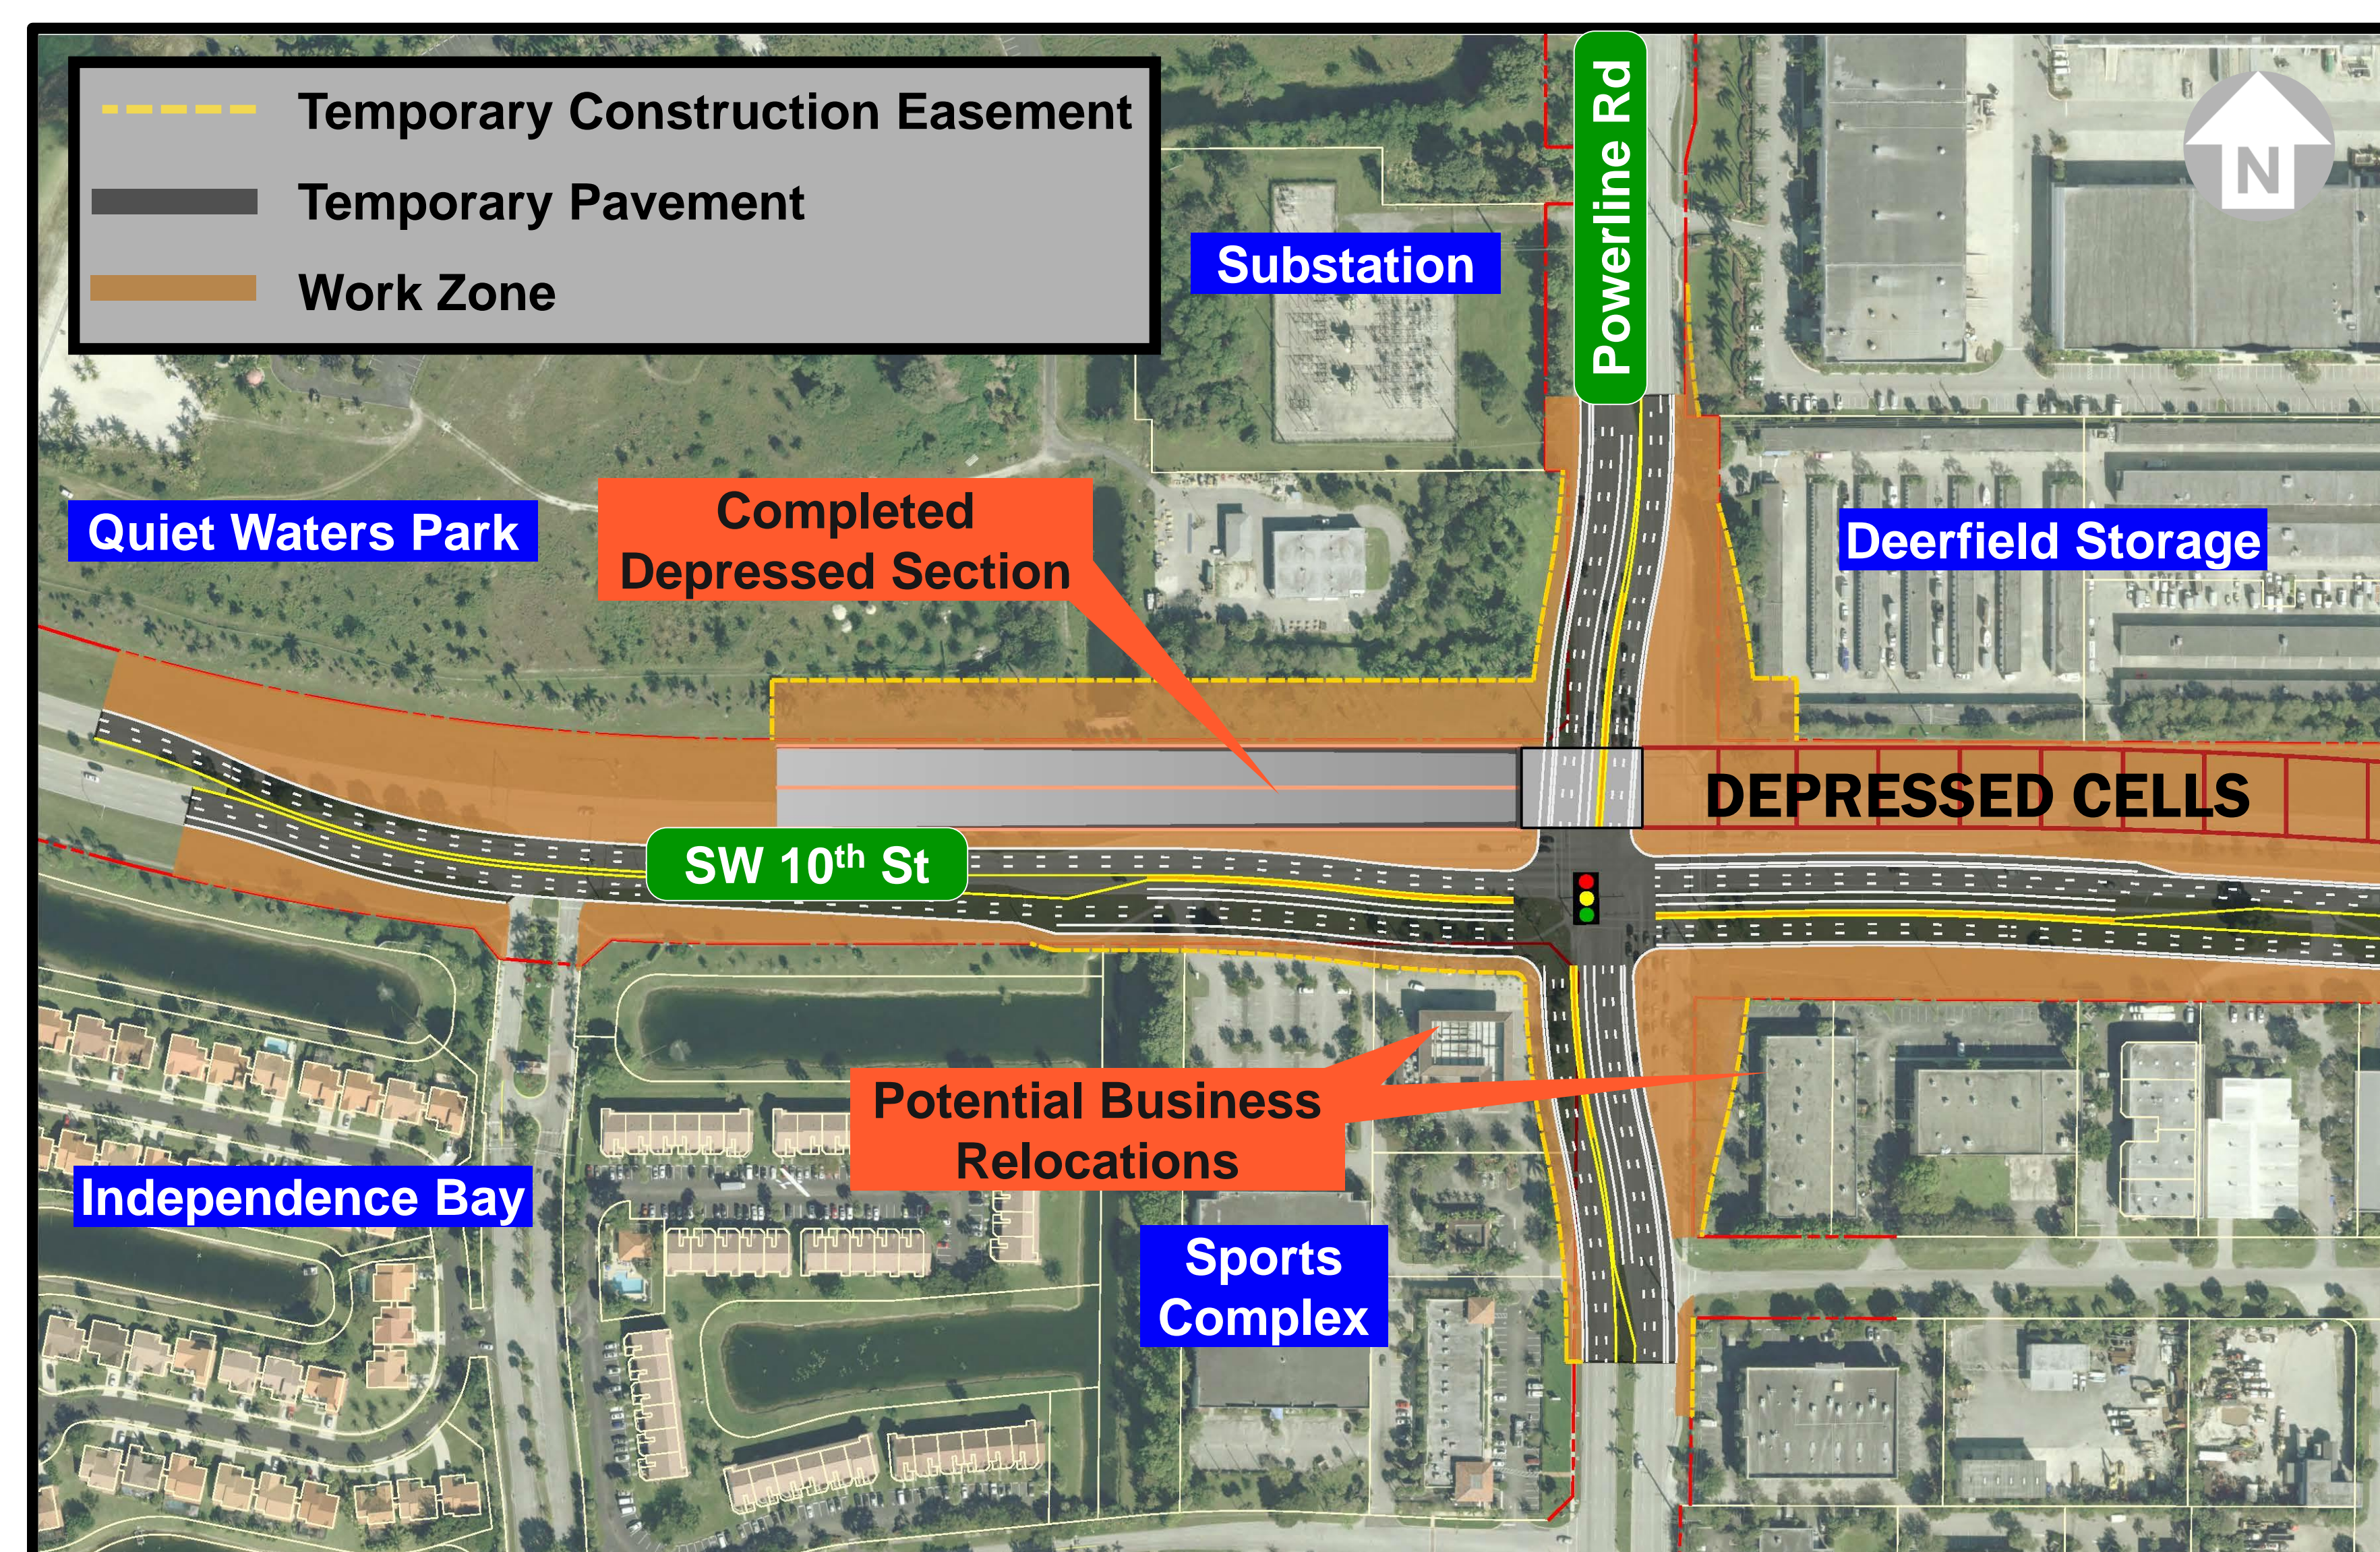

Phase IV: Project is complete.

