




Example Cross Sectional View with Noise Walls

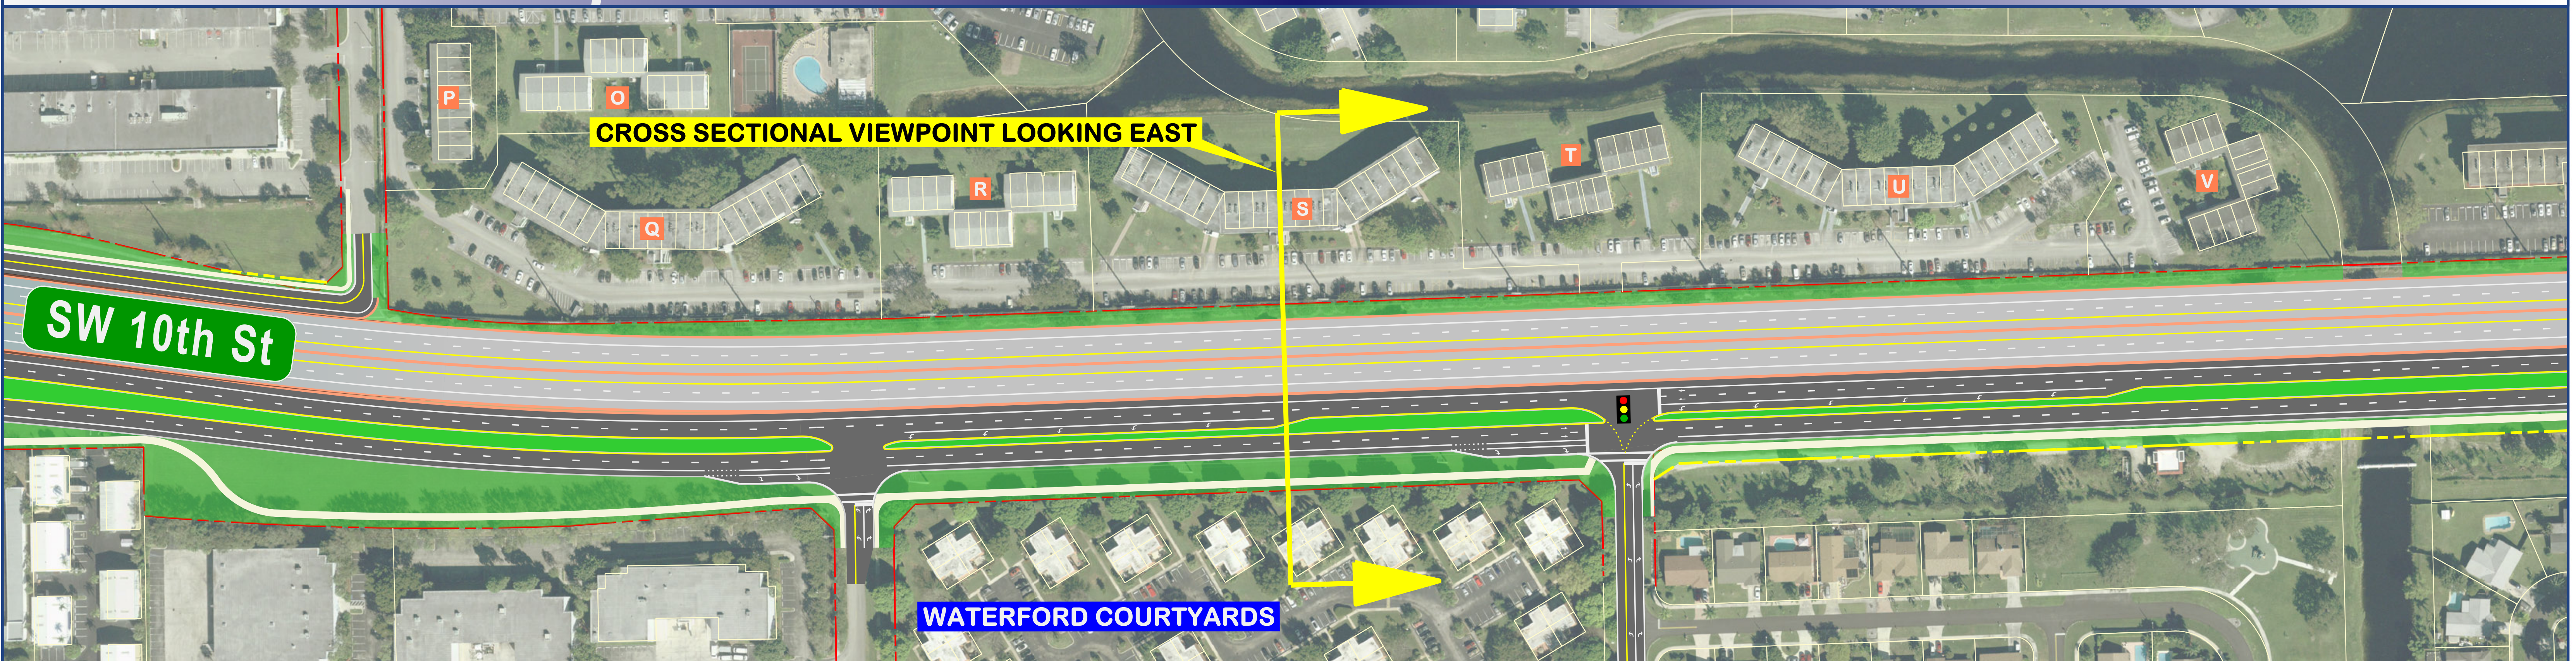

Depressed

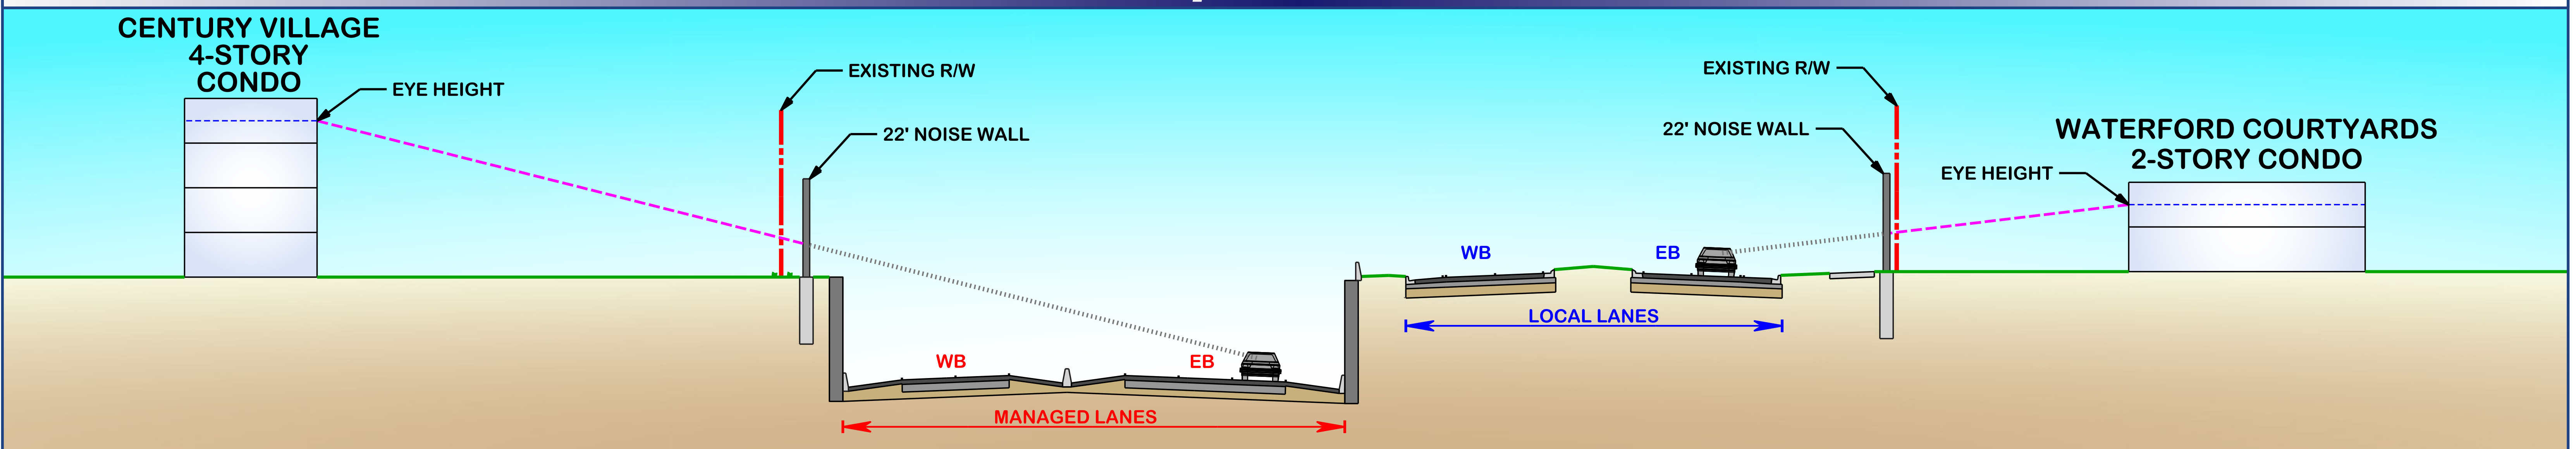

Partial Depressed

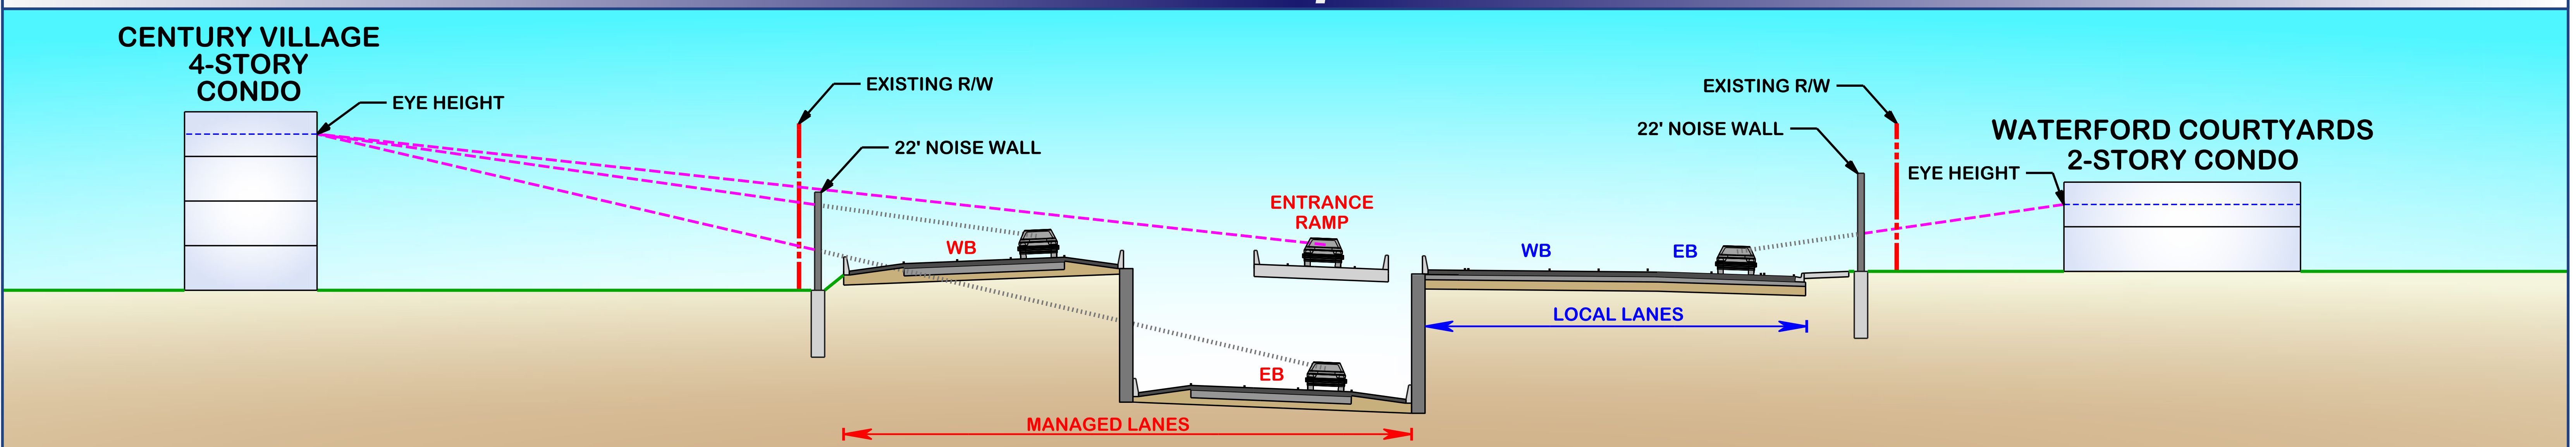

Non-Depressed / No Managed Lanes Access

