



NTS

RIGID PAVEMENT WITH FLEXIBLE PAVEMENT SHOULDER

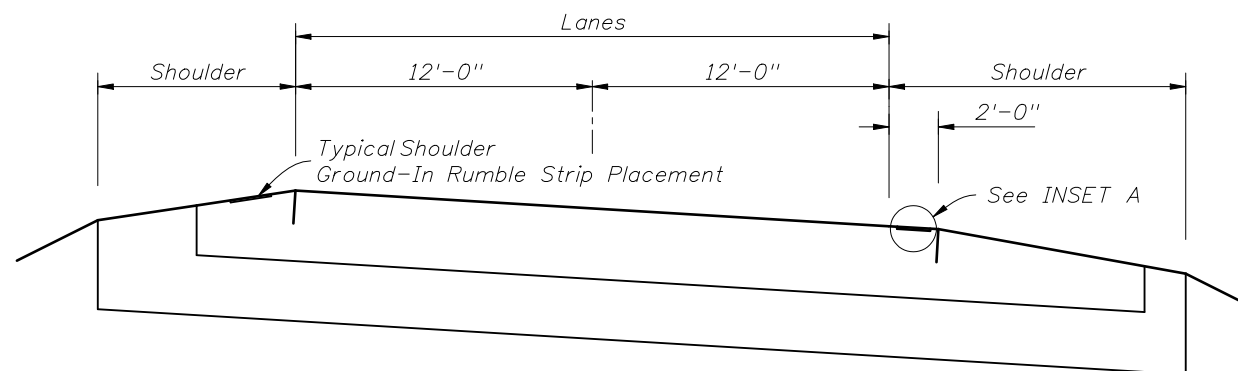

NTS

RIGID PAVEMENT WITH RIGID PAVEMENT SHOULDER

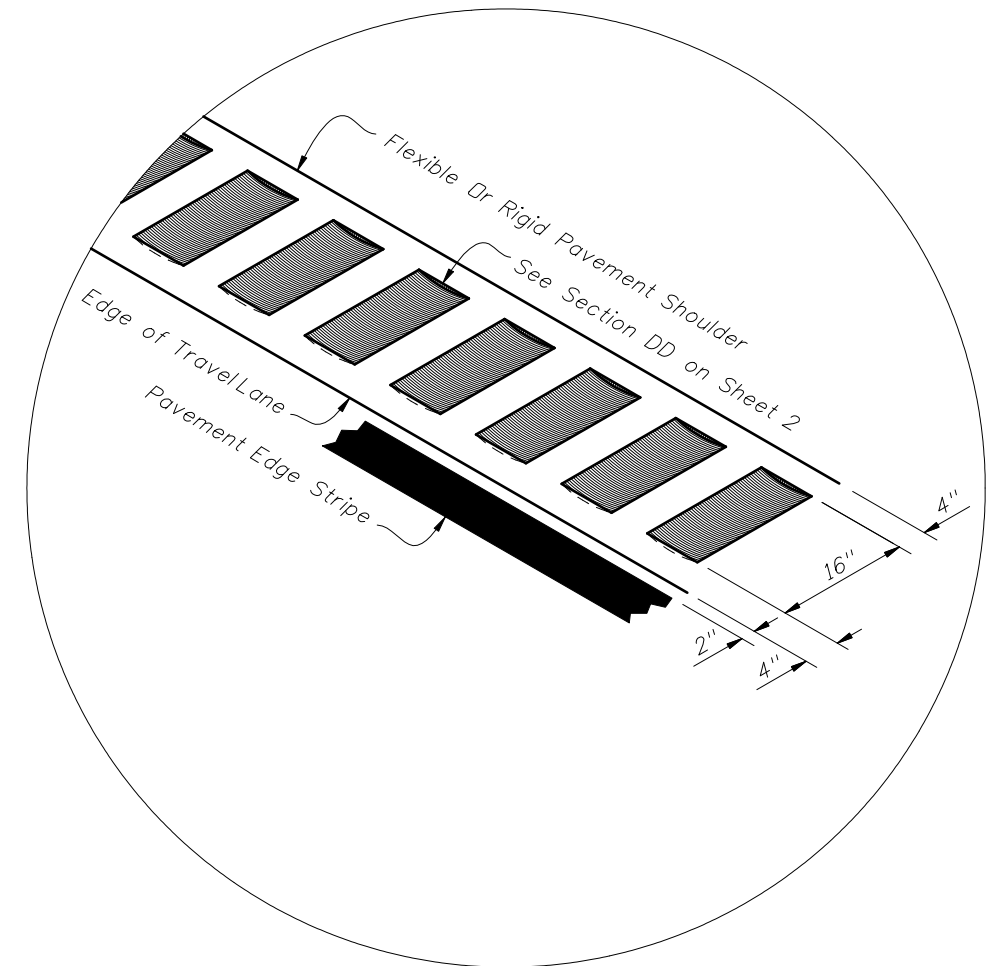


ISOMETRIC - LONGITUDINAL CUT (RIGID PAVEMENT)

INSET A

REVISIONS

DATE	BY	DESCRIPTION	DATE	BY	DESCRIPTION
06/27/06	SBC	New sheet.			

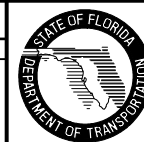

2006 Interim Design Standard

RUMBLE STRIPS

Interim Date	Sheet No.
07/01/06	3 of 3
Index No.	
518	