



½" Thick x 1½" Wide

FLAT BAR

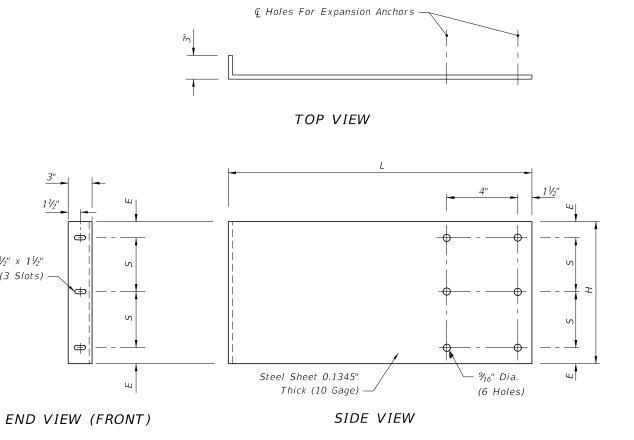

SIDE PANEL

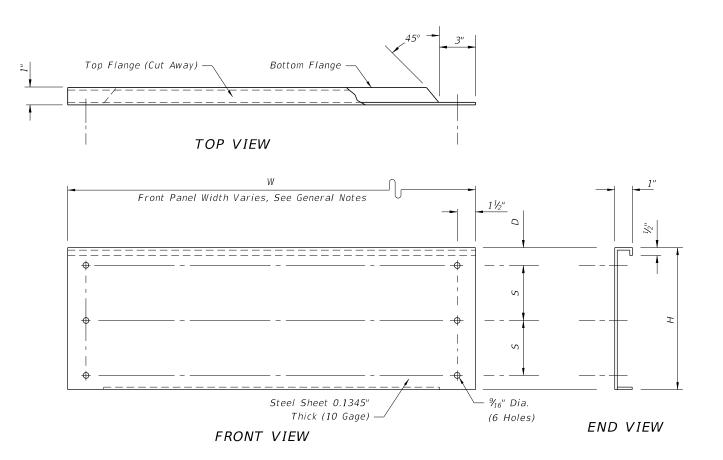

FRONT PANEL

DESCRIPTION: REVISION 01/01/12

11/2"

½" x 1½" (3 Slots) - **\(\phi\)**

2016 DESIGN STANDARDS

SKIMMER FOR OUTLET CONTROL STRUCTURES

INDEX NO. 240

SHEET NO. 2 of 2