
positive), see Schematic "B".

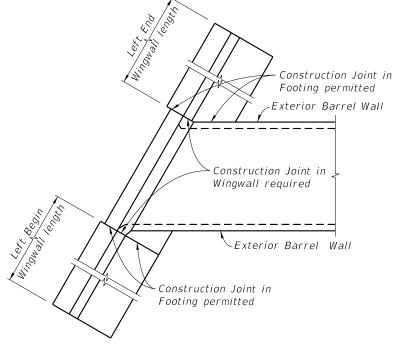

PART PLAN SHOWING PARALLEL WINGWALLS AND LOCATION OF CONSTRUCTION JOINTS

## NOTE:

Construction Joints in wingwalls and footings are located as follows: For non-skewed wingwalls they are located adjacent to the exterior face of the exterior barrel wall; when the Ç of wingwall and Ç of exterior barrel wall results in an acute angle see Left End Wingwall above, and when the angle is obtuse see Left Begin Wingwall above and Detail C (Sheet 5).

## **GENERAL NOTES:**

LIVE LOAD: HL-93.

Front Tip

-Front Tip Height

CONCRETE BOX CULVERT DETAILS (LRFD)

(He) (1'-6" Min.)


CONSTRUCTION LOADING: It is the construction Contractor's responsibility to provide for supporting construction loads that exceed AASHTO HL-93, and any construction load applied prior to 2 feet of compacted fill placed above the top slab.

SURFACE FINISH: All concrete surfaces shall receive a general surface finish.

SKEWED CONSTRUCTION JOINTS: Construction joints in barrels of culverts with skewed wingwalls may be placed parallel to the headwalls and the reinforcing steel, and the slabs may be cut provided that the cut reinforcing steel extends beyond the construction joint enough for splices to be made in accordance with Table 1 on this sheet. The cost of construction joints and additional reinforcing shall be at the expense of the Contractor.

CULVERT EXTENSIONS: For cut backs and ties into existing concrete box culverts see Sheet 6 of 7.

REINFORCING STEEL: See the "Box Culvert Data Tables" in the Contract Plans for grade and bar spacing. See the Reinforcing Bar List in the Contract Plans for bar sizes and bar bending details.

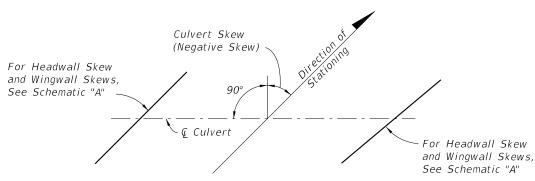

# SCHEMATIC "B" - PLAN VIEW CULVERT ALIGNMENT

NOTE: For Culvert Skew see Contract Plans.

TABLE 1 - MINIMUM BAR SPLICE LENGTHS					
FOR LONGITUDINAL REINFORCING					
BAR	SPLICE (CLASS B)		BAR	SPLICE (CLASS B)	
SIZE	CLASS II	CLASS IV	SIZE	CLASS II	CLASS IV
	(3400 psi)	(5500 psi)		(3400 psi)	(5500 psi)
#3	1'-0"	1'-0"	#8	3'-6"	2'-9"
#4	1'-4"	1'-4"	#9	4'-5"	3'-6"
#5	1'-8"	1'-8"			
#6	1'-11"	1'-11''			
#7	2'-8"	2'-3"			

Class B tension lap splice for the Specification Section 346 concrete class shown.

# TABLE 1 NOTE: Splice lengths are based on an AASHTO

DESCRIPTION:

2016 **DESIGN STANDARDS** 

Construction Joint

**END ELEVATION** 

OF CULVERT

(See Detail "F",

Sheet 5)

Half Elevation showing

Parallel Wingwalls

Limits of sloped

top surface (Lw)

\_ \_ \_ \_ \_ \_ \_ \_ \_ \_ \_ \_ \_


Half Elevation showing

Tapered Wingwalls

Front Tip


REVISION


07/01/15

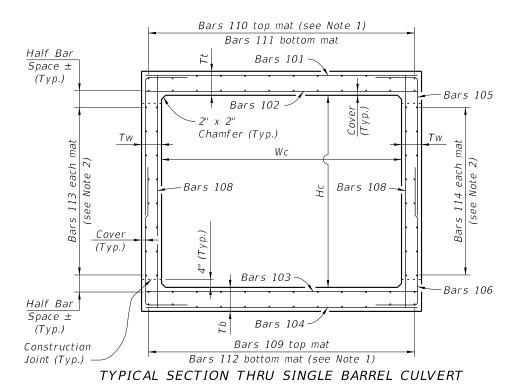


## CULVERT BARREL NOTES:

- 1. Space Bars 110 and 112 with a bar in each corner, and at the  $\c c$  of interior walls (for multiple barrel culverts only), and the remaining bars placed at equal spacing shown in the Contract Plans. Adjust last bar spacing when required.
- 2. Place Bars 113 and 114 at spacing shown in the Contract Plans evenly between Bars 109 and 111.
- 3. Locate the first transverse bar from the ends of the culvert at one half the bar spacing, but provide the minimum reinforcement cover and not greater than 4" clear.

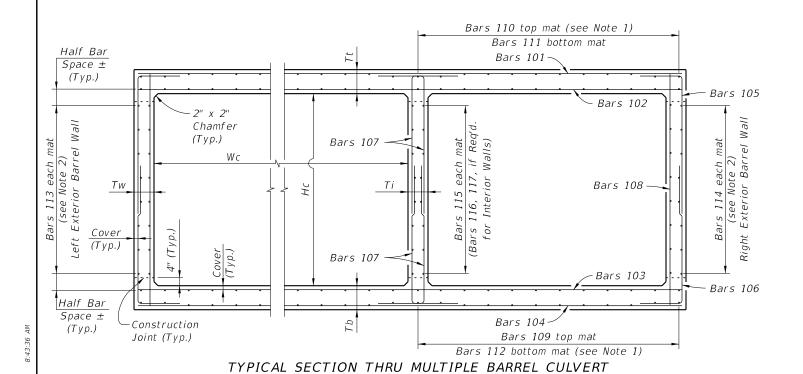

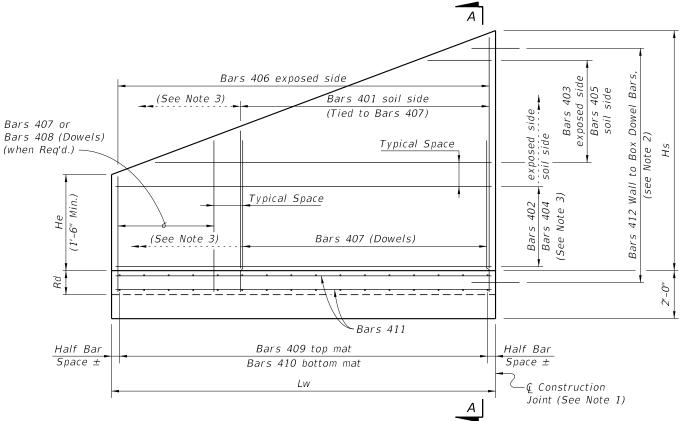

WINGWALL ELEVATION - Variable Height (Left End shown - other corners similar)

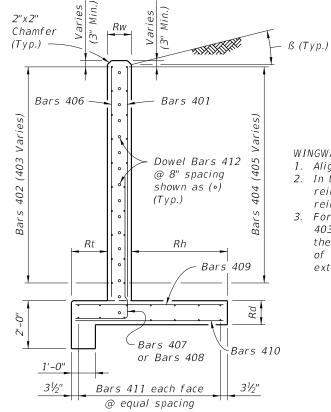

## WINGWALL NOTES: 1. Align construction joint perpendicular to wingwall.

- 2. In the vicinity of the construction joint, field bend reinforcement as necessary to maintain minimum reinforcement cover.
- 3. For constant height wingwalls, variable length Bars 403, 405 & 408 are not required, and as such the limits of Bars 401 & 407 extend the full length of the wingwall, and the limits of Bars 402 & 404 extend to the full height of the wingwall.

WINGWALL SECTION A-A

REVISION 07/01/13

DESCRIPTION:

FDOT

2016 DESIGN STANDARDS

