



PLAN

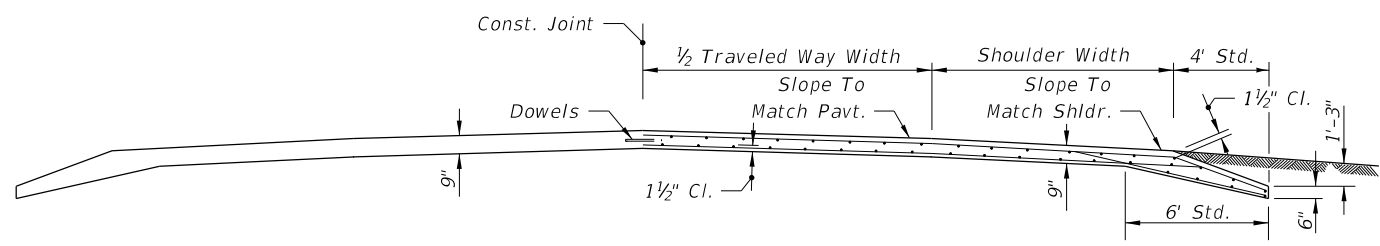


SECTION AA

Note: Class I concrete is to be used unless otherwise noted in plans or special provisions.

**REINFORCED CONCRETE
TYPE A**

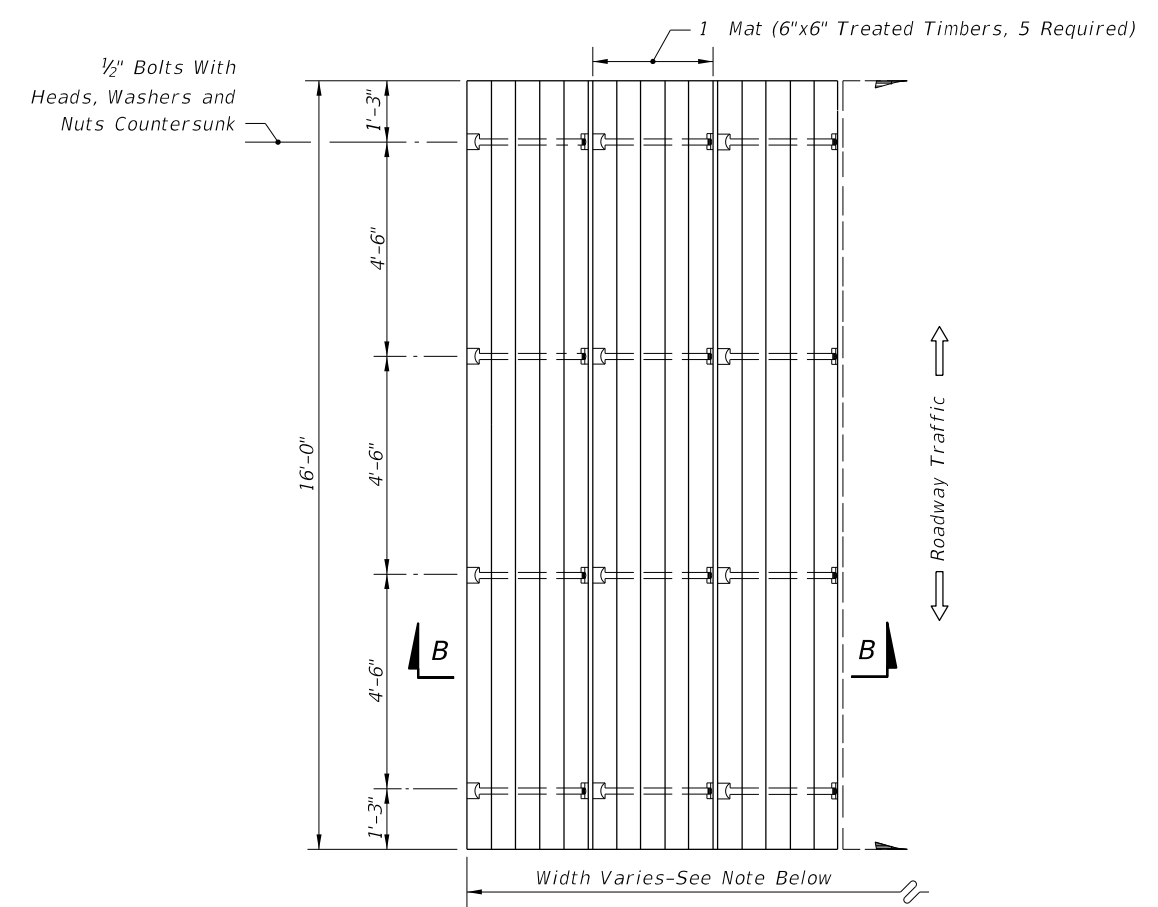

PLAN

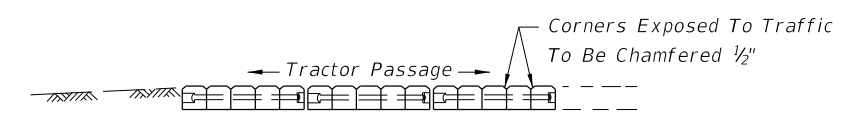

SECTION BB

Note: Tractor crossing to be constructed to match pavement cross slope.

The number of mats required will vary with the pavement width. A sufficient number of mats will be used so that the tractor crossing will extend a minimum of four feet (4') beyond roadway shoulders.


**TREATED TIMBER
TYPE B**

GENERAL NOTES

1. Tractor crossing shall be paid for under the contract unit price for Tractor Crossing, EA.

TRACTOR CROSSINGS

6/30/2015 10:38:56 AM

LAST REVISION 07/01/00	REVISION	DESCRIPTION:	 2016 DESIGN STANDARDS	TRACTOR CROSSINGS	INDEX NO. 535	SHEET NO. 1 of 1
---------------------------	----------	--------------	--	-------------------	------------------	---------------------