


6/9/2015 4:43:03 PM

WEIGH STATION SIGNING

LAST REVISION 07/01/09	REVISION	DESCRIPTION:	 2016 DESIGN STANDARDS	TYPICAL SIGNING FOR TRUCK WEIGH & INSPECTION STATIONS	INDEX NO. 17328	SHEET NO. 1 of 2
---------------------------	----------	--------------	------------------------------	--	-----------------------	------------------------

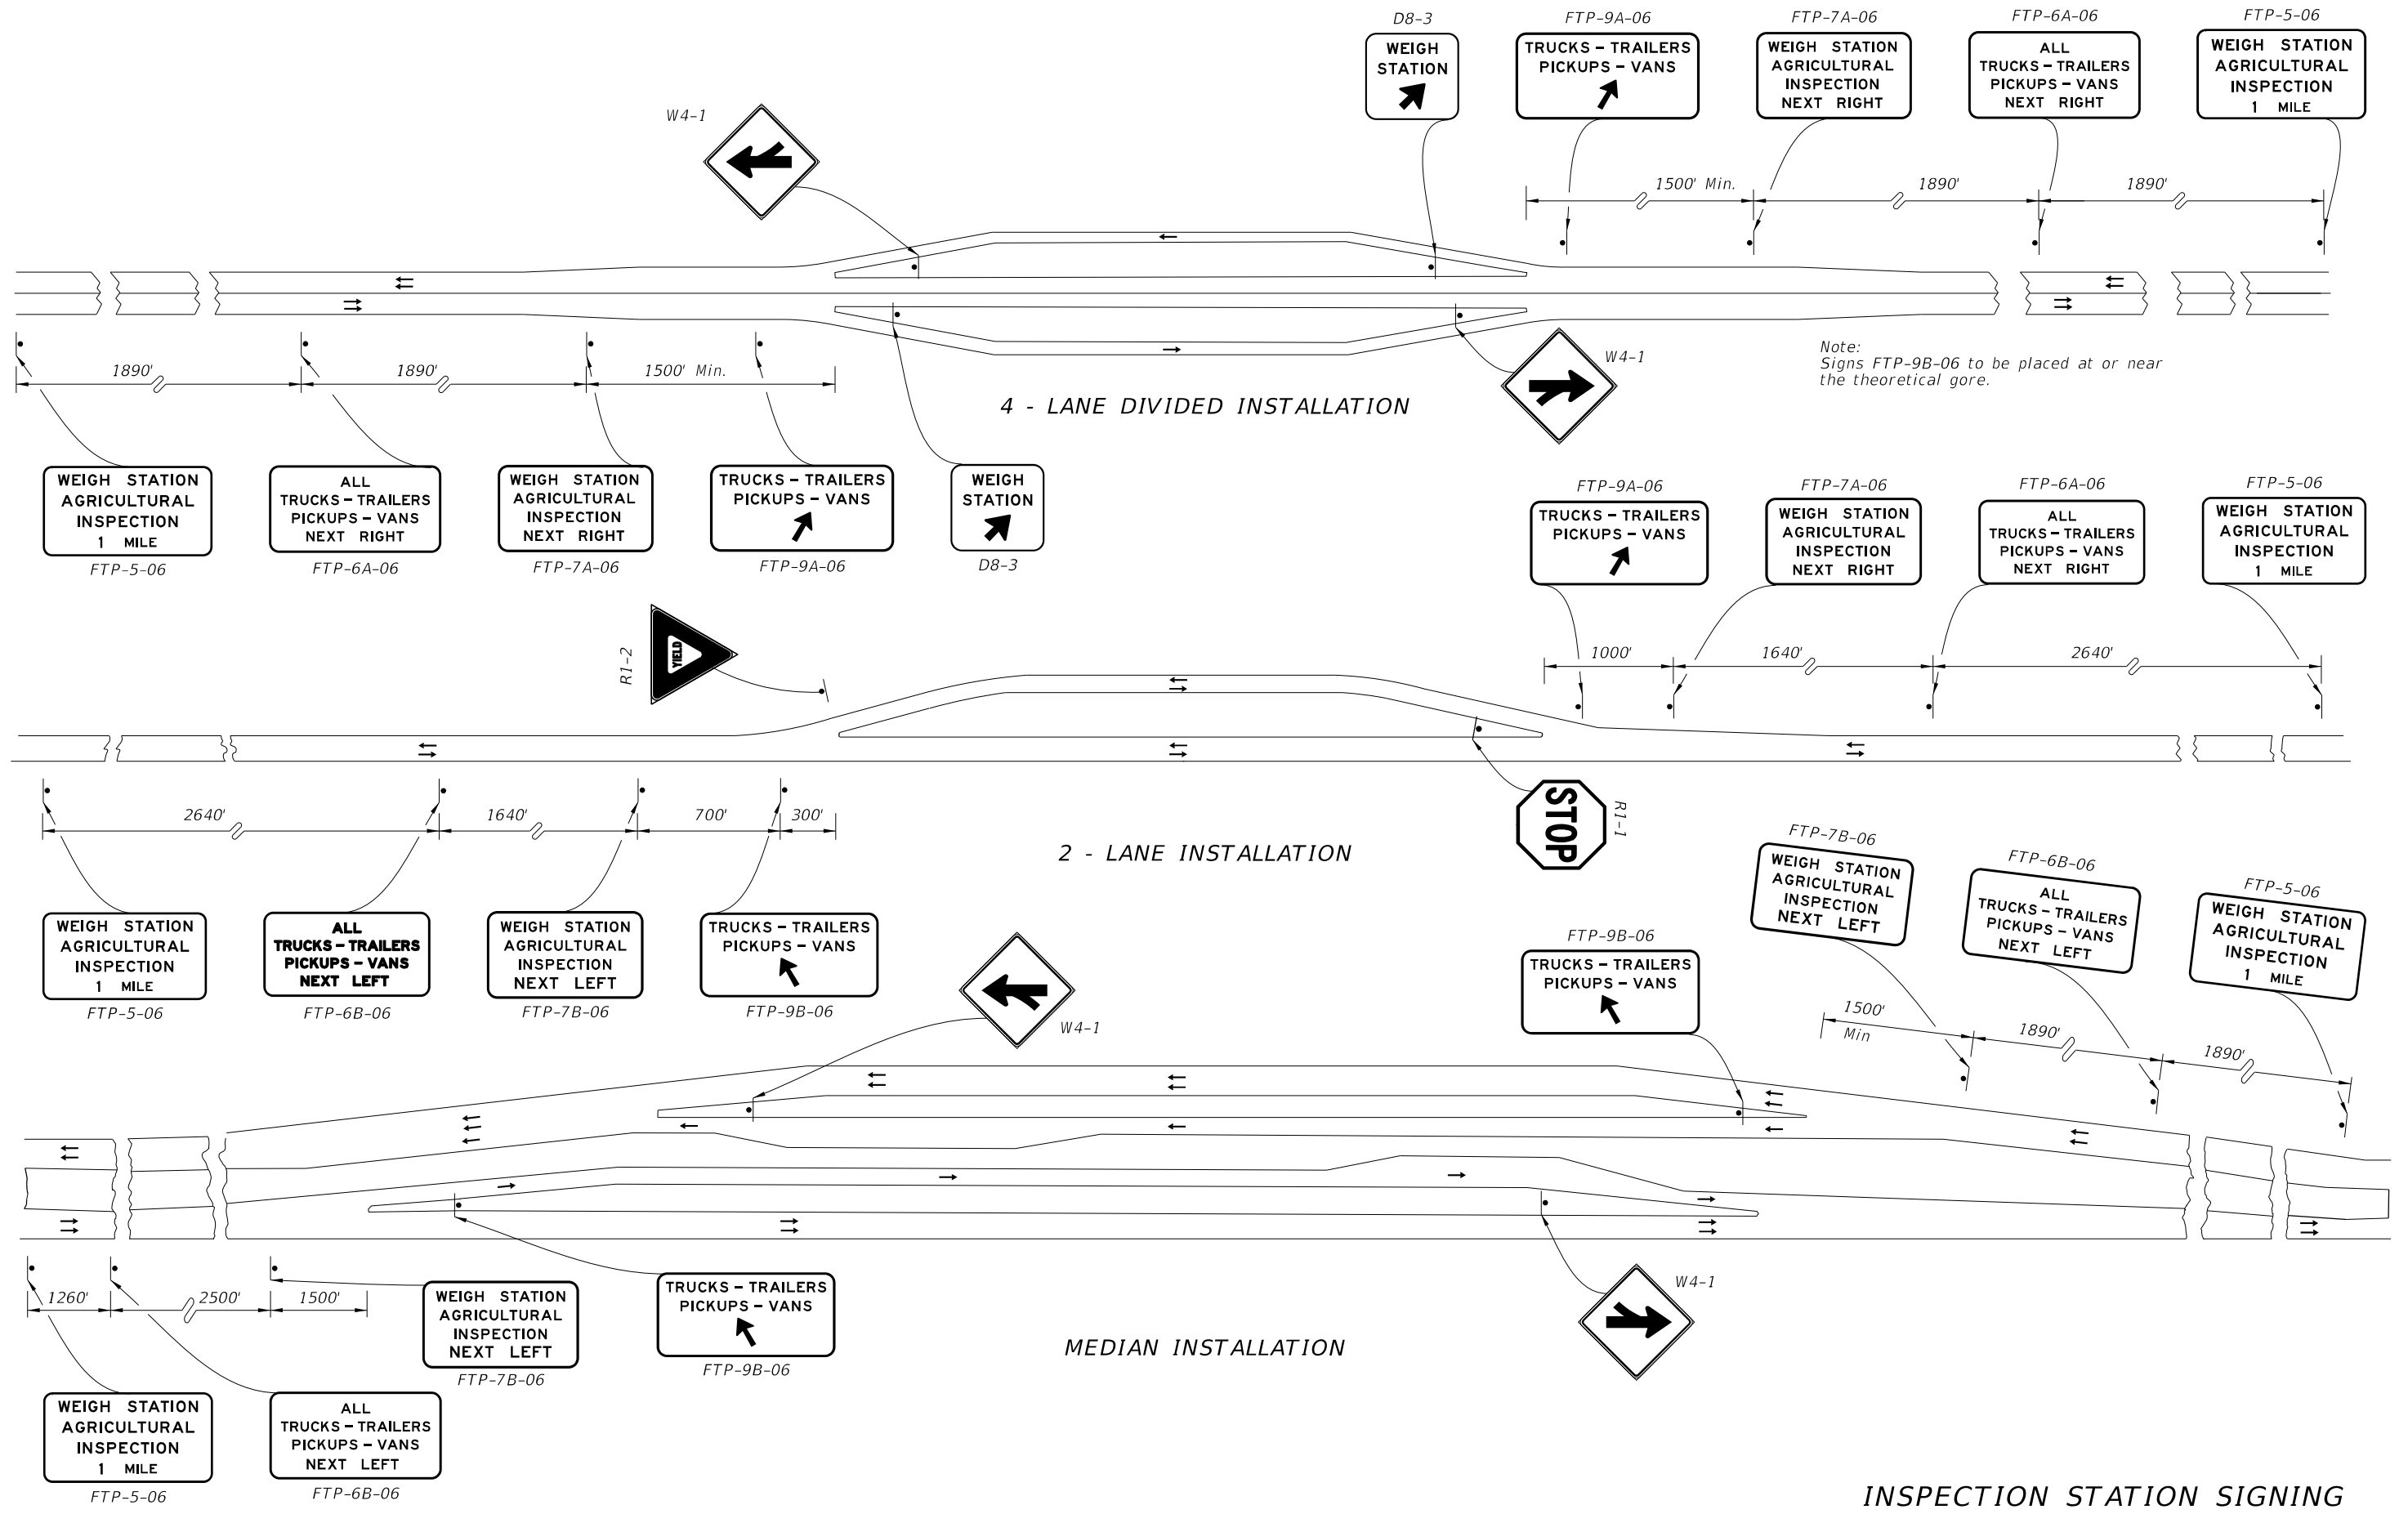

6/9/2015 4:43:03 PM

INSPECTION STATION SIGNING

LAST REVISION	REVISION	DESCRIPTION:	2016 DESIGN STANDARDS	TYPICAL SIGNING FOR TRUCK WEIGH & INSPECTION STATIONS	INDEX NO.	SHEET NO.
07/01/09					17328	2 of 2