


Shared Lane Marking (SLM)

6.3 S.F.

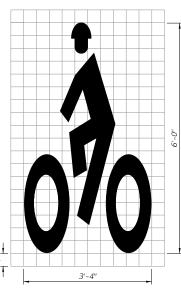


Helmeted Bicyclist Symbol

4.2 S.F.

Bike Lane Arrow

9.0 S.F.

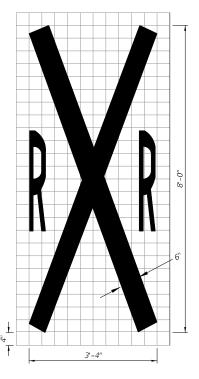

Railroad Crossing (For Shared Use Path Only)


## NOTES:

- 1. All bicycle markings and pavement messages shall be White.
- 2. All bicycle markings shall be preformed thermoplastic.
- 3. Recommended placement of bicycle lane markings:
- a) At the beginning of a bicycle lane, on the far side of major intersections, and prior to and within the bicycle lane keyhole.
- b) Along the roadway as needed to provide a maximum spacing of 1,320 feet for posted speeds less than or equal to45 mph, 2,640 feet for a posted speed of 50 mph or greater.
- 4. Recommended spacing for shared lane marking (SLM): Immediately after intersections and at a maximum spacing of 500 feet.


STANDARD PAVEMENT MARKING MESSAGE LAYOUTS

REVISION 11/18/14

≥ DESCRIPTION:

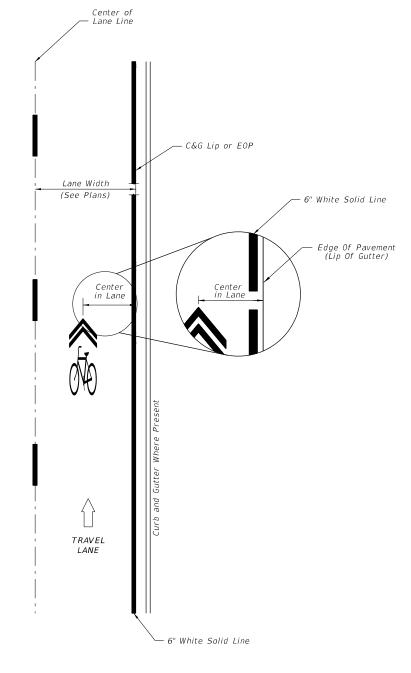

SCENARIO #1 LANE WIDTH ≤ 14'

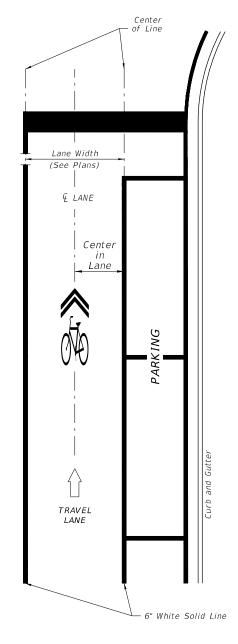

SCENARIO #2 ADJACENT TO PARKING

SHARED LANE MARKINGS

LAST REVISION 11/18/14


≥ DESCRIPTION:

2016 DESIGN STANDARDS


BICYCLE MARKINGS

INDEX NO. 17347

SHEET NO. 2 of 5

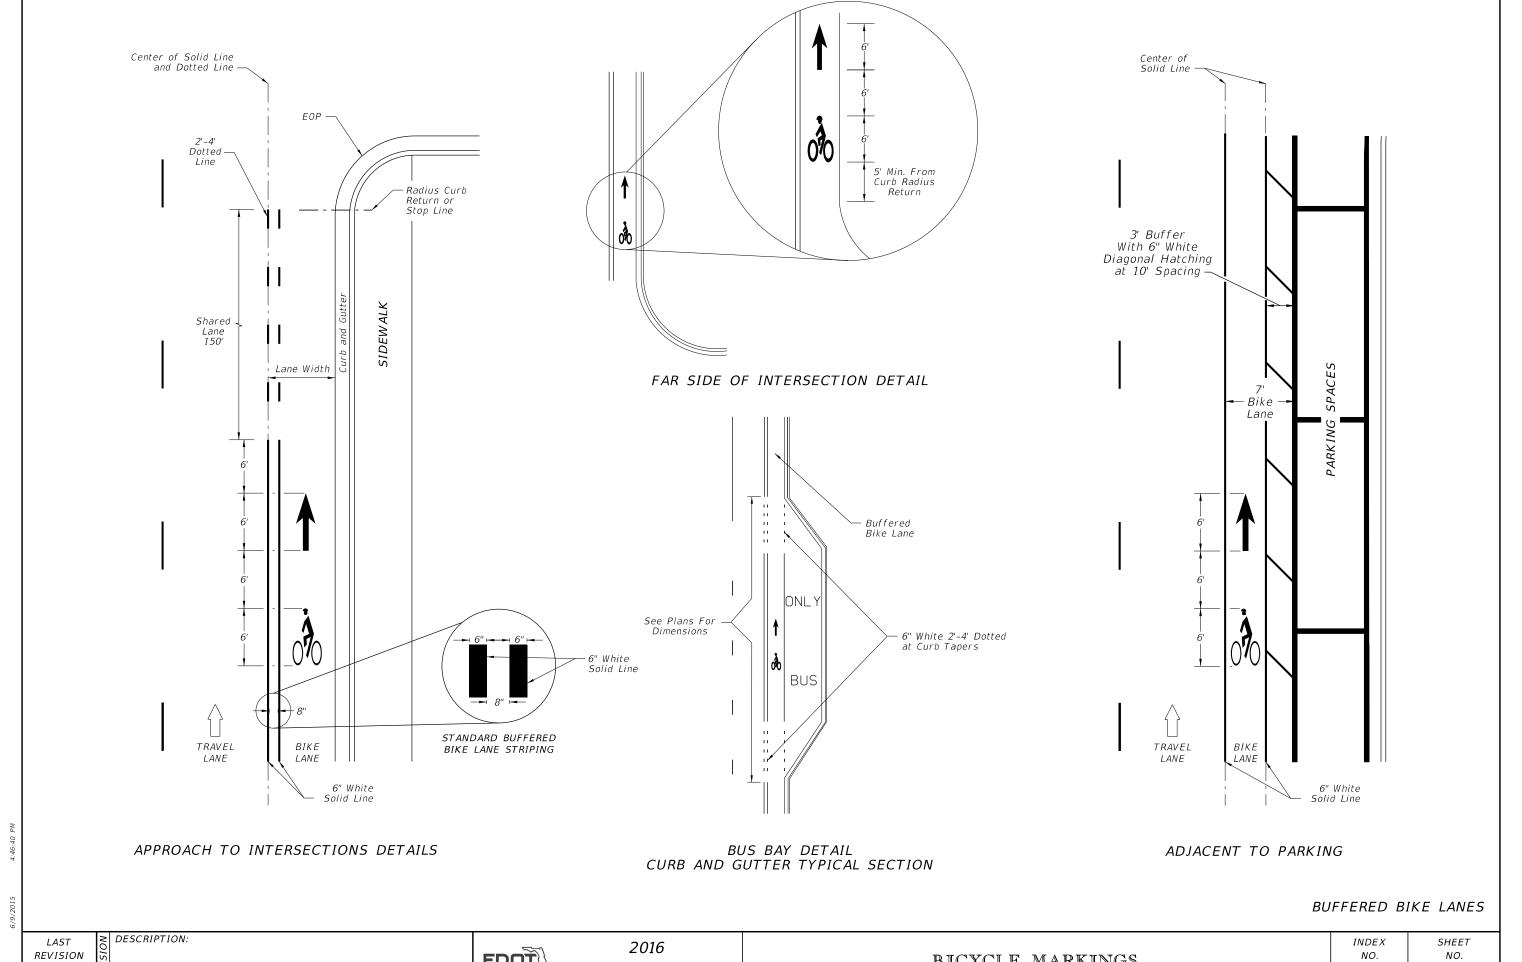


11/18/14

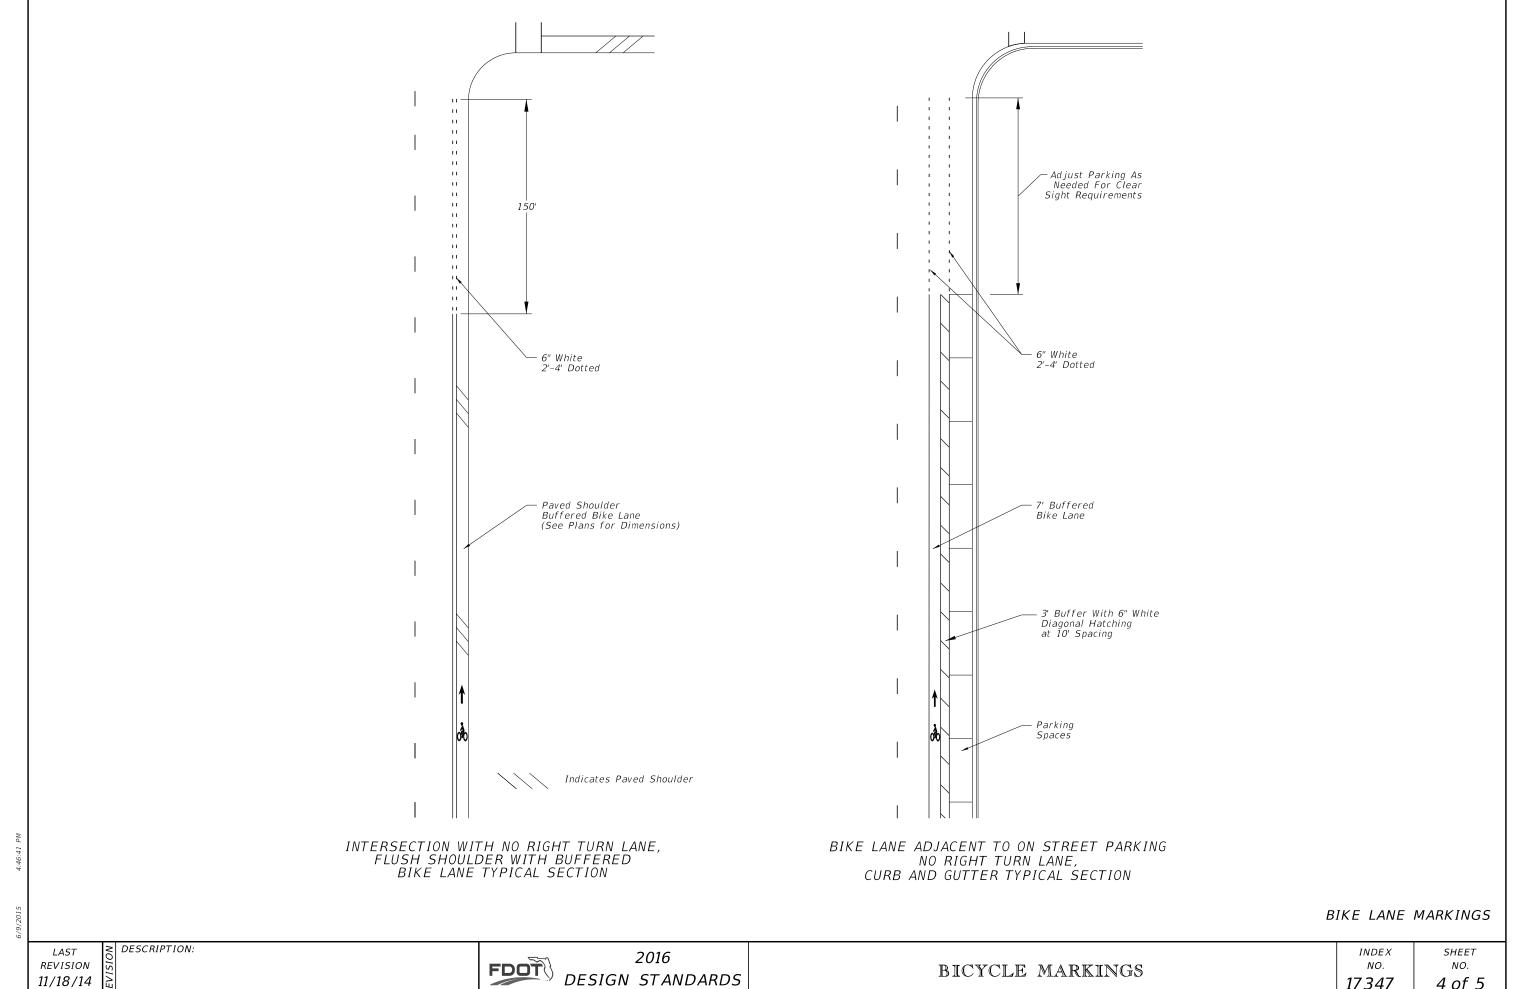

DESIGN STANDARDS

17347

4 of 5

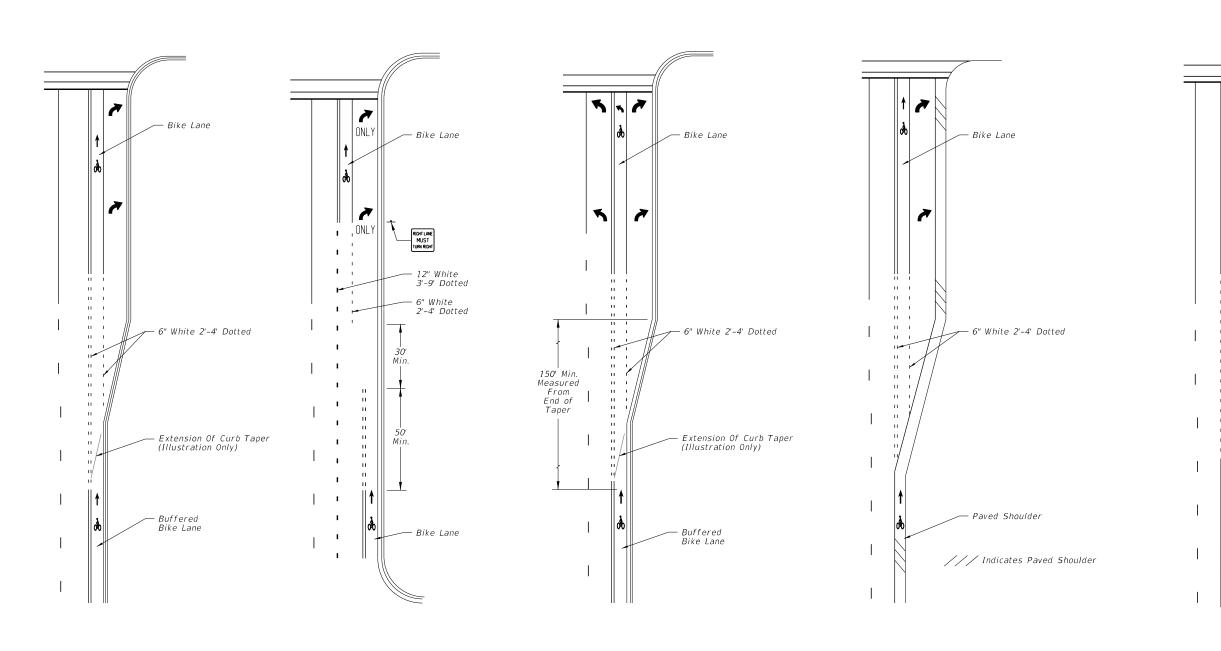

KH-1 INTERSECTION WITH SEPARATE RIGHT TURN LANE, CURB AND GUTTER TYPICAL SECTION

KH-2 INTERSECTION WITH RIGHT TURN DROP LANE, CURB AND GUTTER TYPICAL SECTION

KH-3 "TEE" INTERSECTION WITH SEPARATE RIGHT TURN LANE, CURB & GUTTER TYPICAL SECTION KH-4 INTERSECTION WITH SEPARATE RIGHT TURN LANE, IN OR WITHIN ONE MILE OF AN URBAN AREA FLUSH SHOULDER TYPICAL SECTION

KH-5 INTERSECTION WITH SEPARATE RIGHT TURN LANE, IN RURAL AREA FLUSH SHOULDER TYPICAL SECTION

KEYHOLE MARKINGS

Bike Lane

6" White 2'-4' Dotted

Paved Shoulder

/// Indicates Paved Shoulder

≥ DESCRIPTION: REVISION 07/01/15

2016 DESIGN STANDARDS

BICYCLE MARKINGS

INDEX NO. 17347

SHEET NO. 5 of 5