


- in conduit with the Electrical Service Wire or Signal Cable.
- 4. Meet all grounding requirements of Section 620 of the Standard Specifications.
- 5. The Service Disconnect shall be lockable by padlock and four keys provided to the maintaining agency. The door shall have a minimum of three hinges and be lockable. No screws to be used to attach door.
- 6. The Service Disconnect shall be Nema 3R or better.

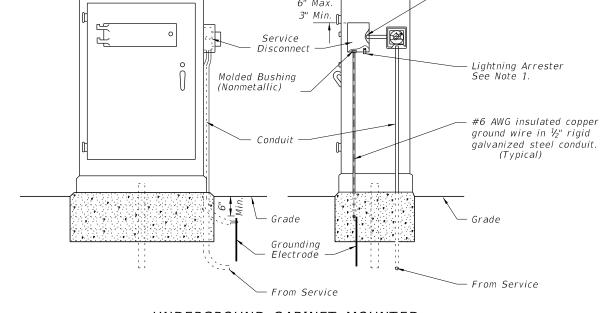

UNDERGROUND CABINET MOUNTED (METER USED) FIGURE E

> 2016 FDOT DESIGN STANDARDS

DESCRIPTION: