






FTP-25-06

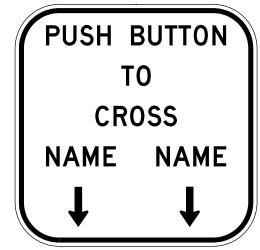


FTP-26-06

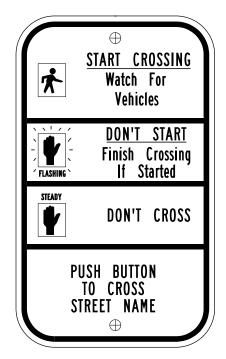


FTP-68A-06

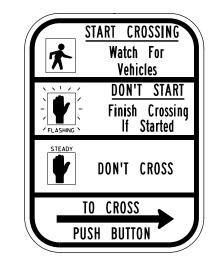

R10-3b (Use Only for Case I)

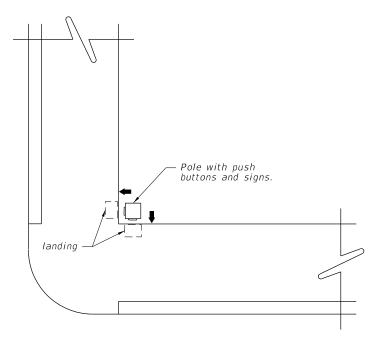


CASE I POLE PARALLEL TO CURBLINE ALTERNATE TO FIGURE E

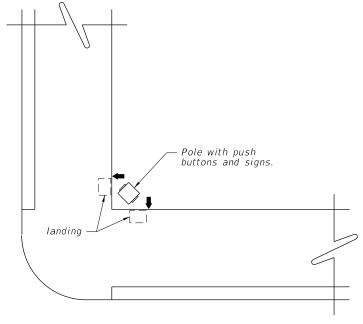

CASE II POLE DIAGONAL TO CURBLINE ALTERNATE TO FIGURE E



FTP-68B-06

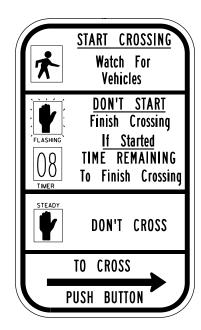

R10-3e (Use Only for Case I)

1. Refer to the MANUAL ON UNIFORM TRAFFIC CONTROL DEVICES figure 2B-26 Pedestrian

REVISION 07/01/12

DESCRIPTION:

FDOT

2016

Signs, The STANDARD HIGHWAY SIGNS MANUAL (English) Sign R10-3b for Text Size, Spacing and Symbol size. Also see DESIGN STANDARDS Index 17355 for details of FTP signs.

INDEX NO. 17784

SHEET NO. 2 of 2