

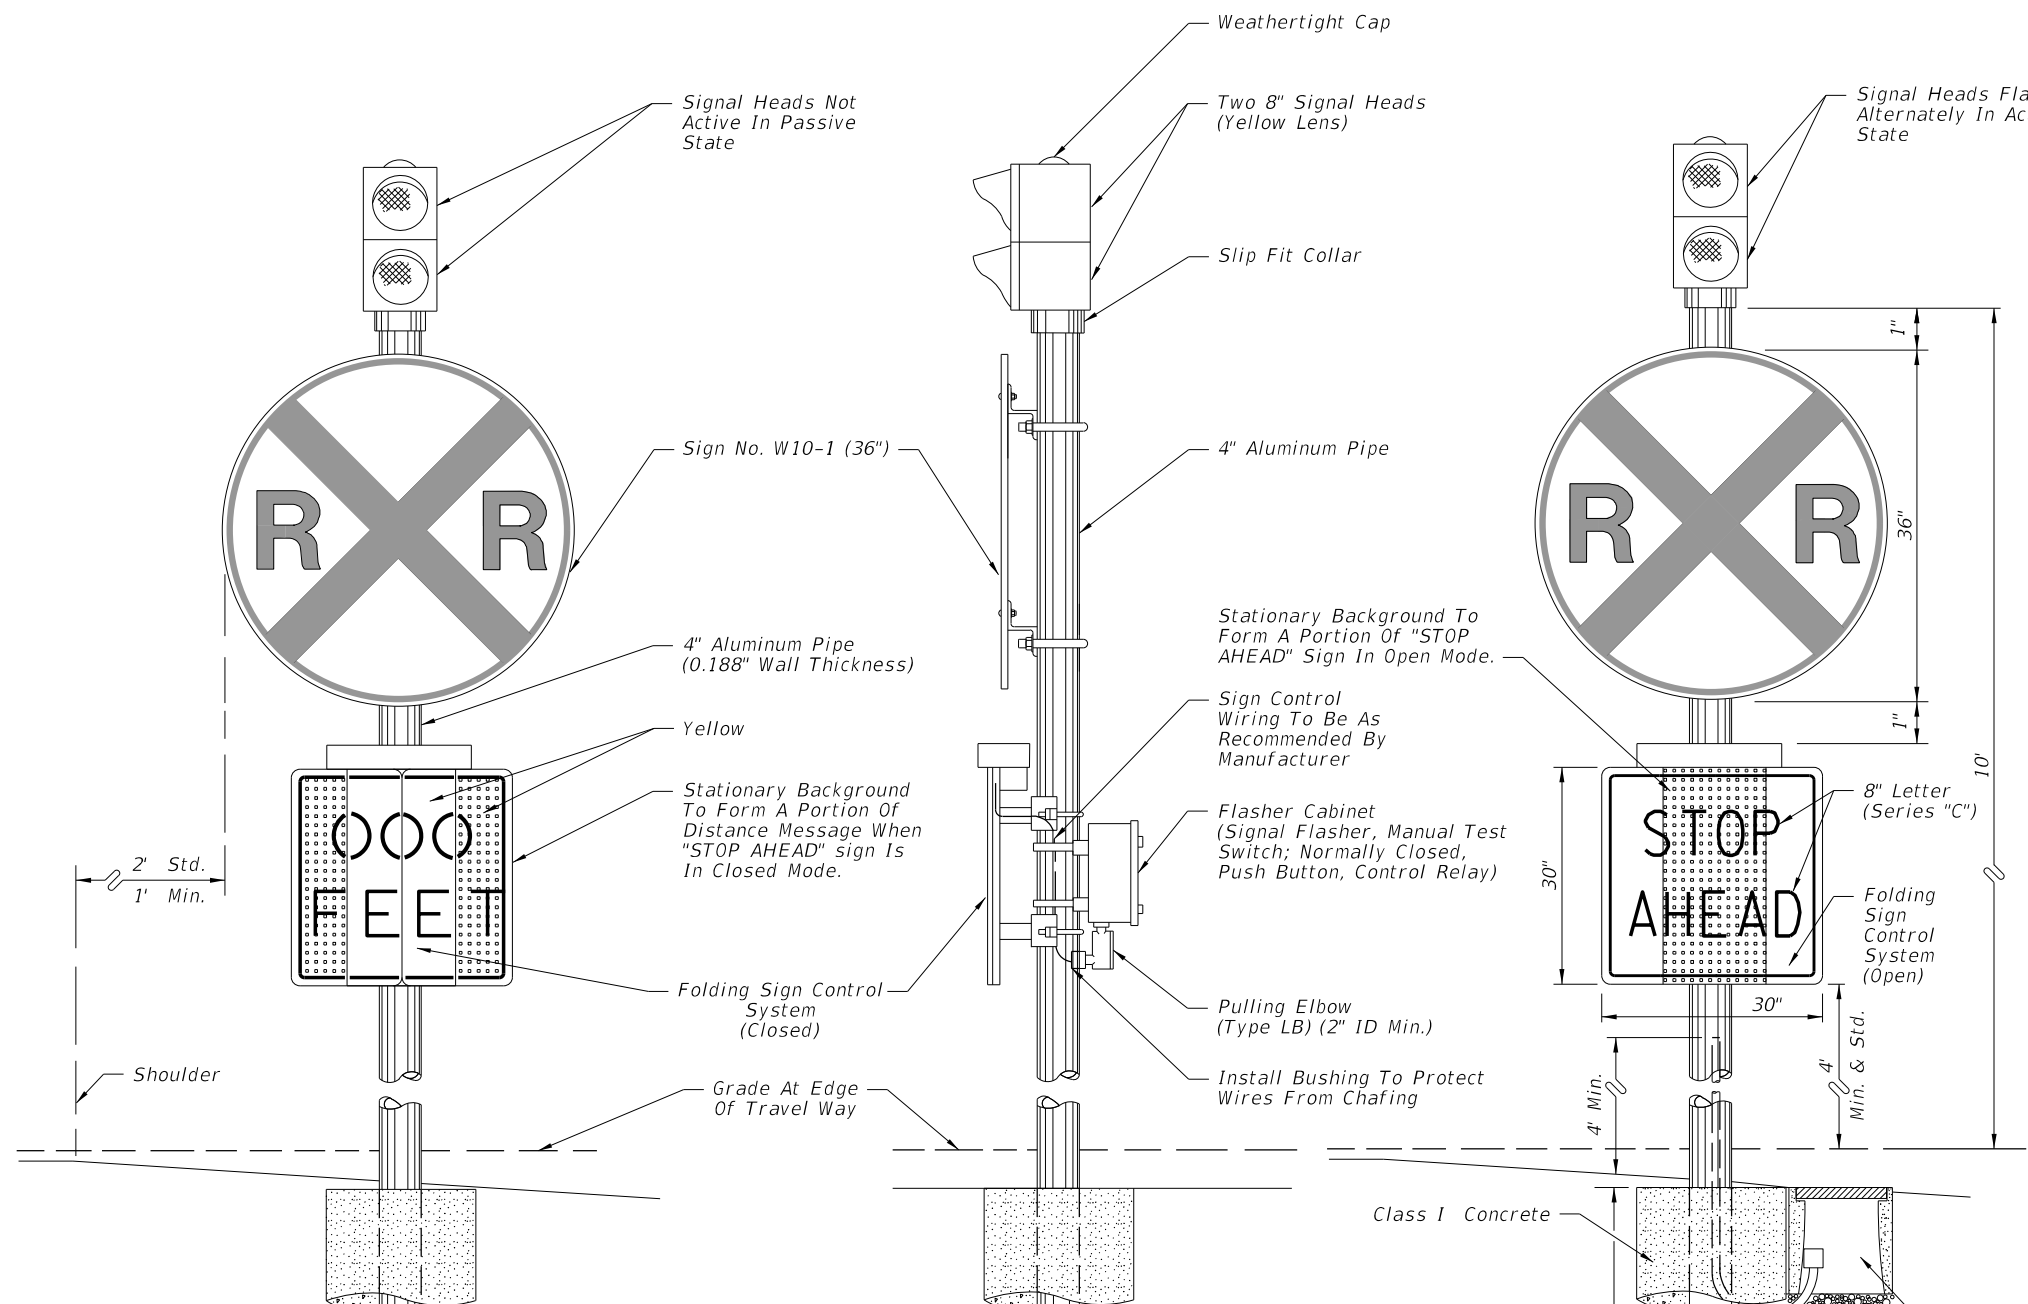


The Distance Is Measured Along Right Edge Of Pavement From RR Stop Bar To Sign Advance Warning Sign.

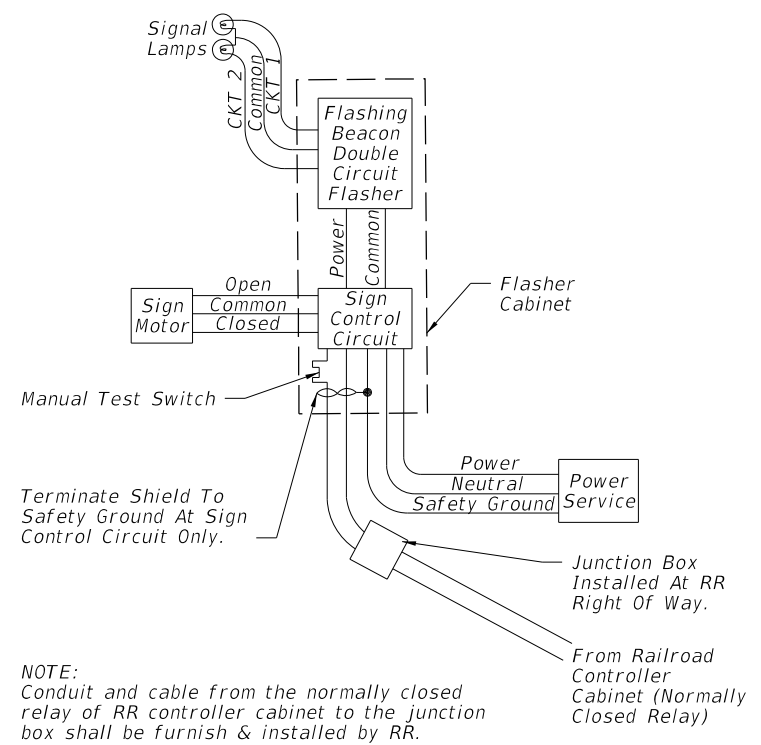

**LOCATION OF THE ADVANCE WARNING SIGN**

SPEED (mph)	DISTANCE (ft)
Min.	50
30	75
40	125
50	250
55	325

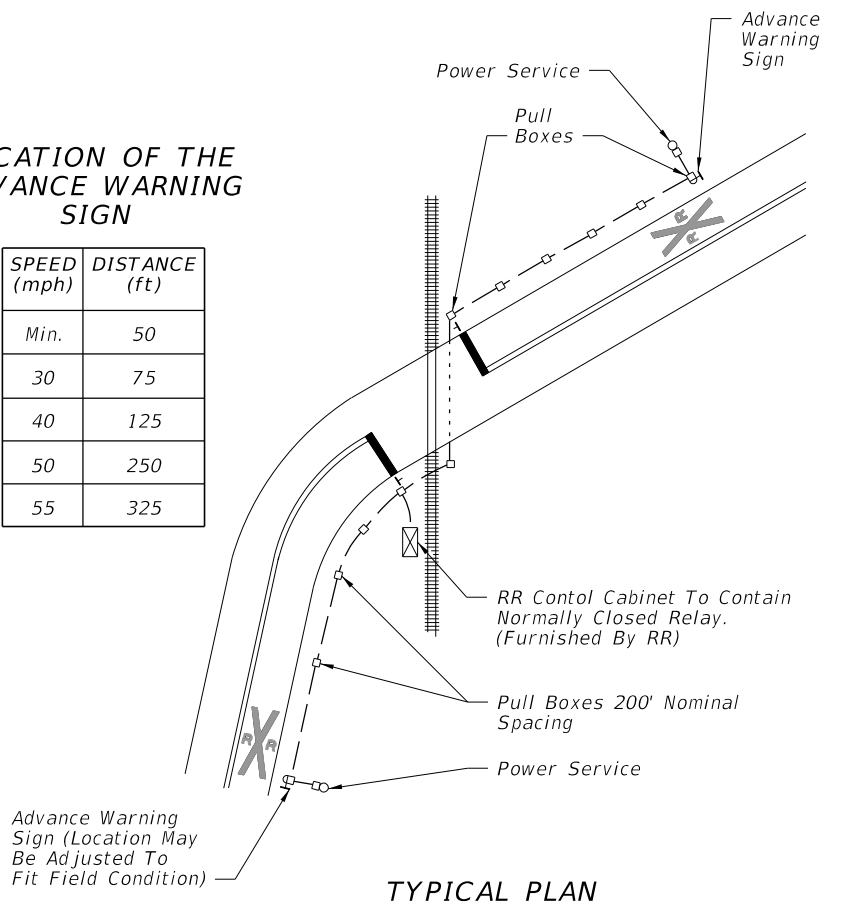

NOTE:  
 1. "STOP AHEAD" is standard and preferred sign message.  
 Another message may be approved when appropriate for specific situations.

NOTE:  
 Conduit and cable from the normally closed relay of RR controller cabinet to the junction box shall be furnished & installed by RR.

6/10/2015 10:32:38 AM