




CENTER LINE RUMBLE STRIPING
ISOMETRIC - LONGITUDINAL CUT

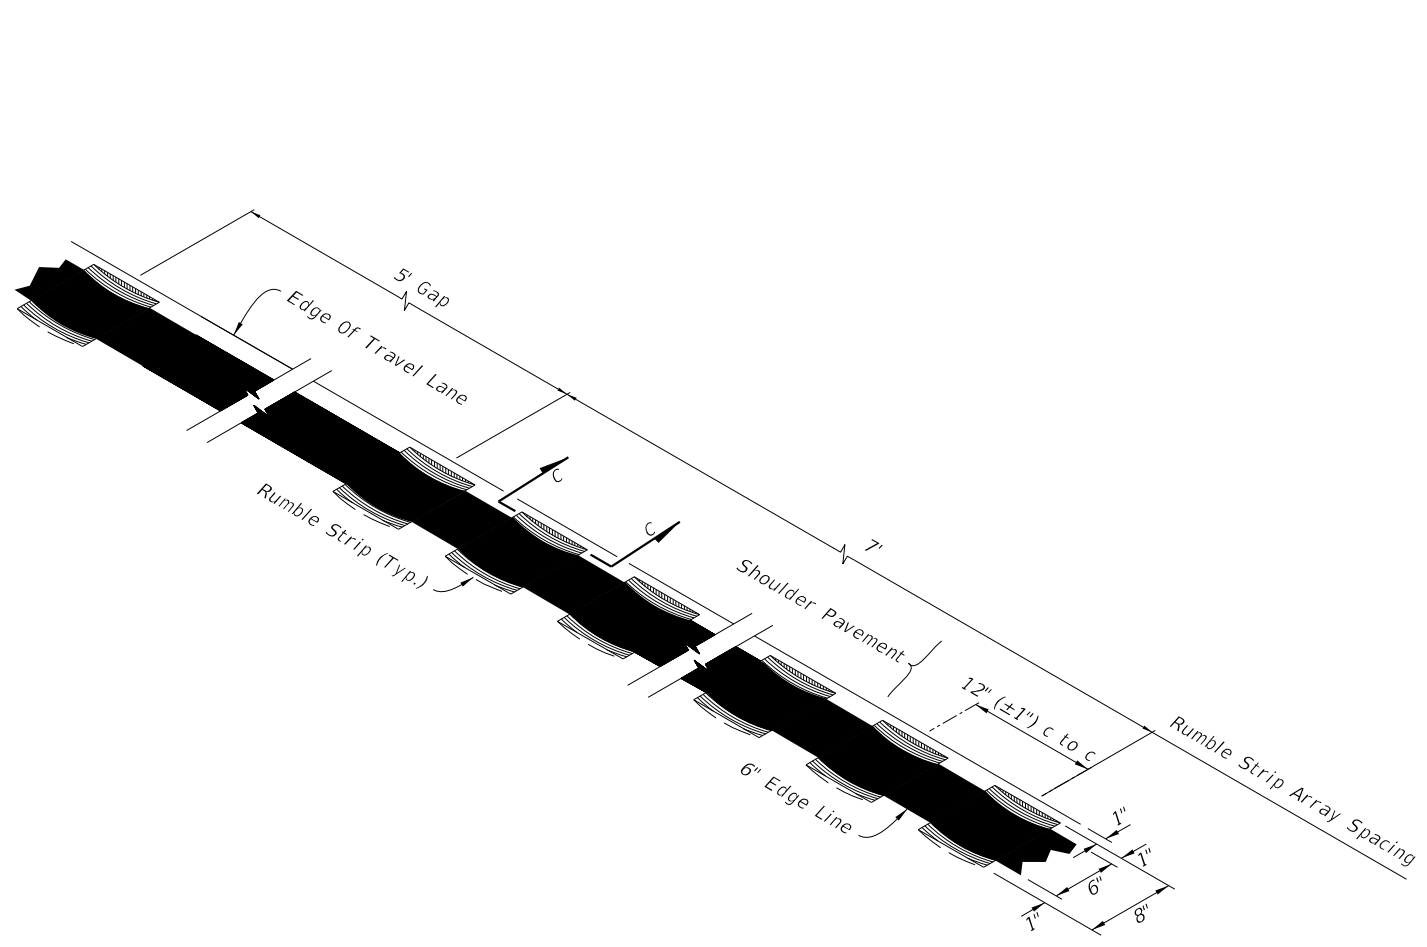


EDGE LINE RUMBLE STRIPING
ISOMETRIC - LONGITUDINAL CUT

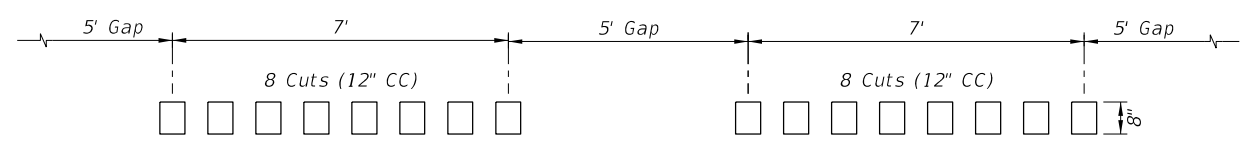

SKIP ARRAY RUMBLE STRIP
(For All Edge Lines)

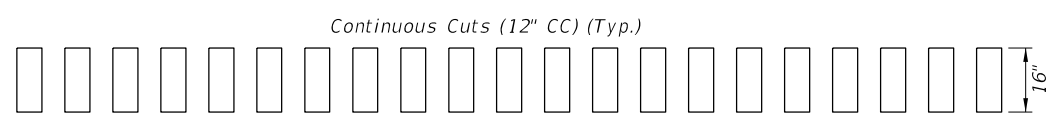

CONTINUOUS ARRAY RUMBLE STRIP
(For All Centerlines)

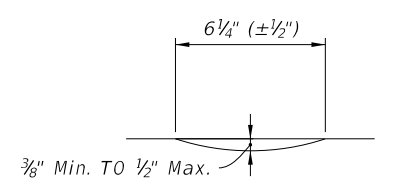

SECTION C-C
RUMBLE STRIP DEPTH

GENERAL NOTES:

1. Construct ground-in rumble strips centered on the proposed centerline or edge line markings in accordance with Specification Section 546.
2. The rumble strip depth detailed on this sheet is for use on dense-graded flexible pavement only.
3. Use the Skip Array Rumble Strip for edge line rumble striping and use the Continuous Array Rumble Strip for center line rumble striping.

12/3/2015 9:22:55 AM

LAST REVISION 07/01/15	REVISION	DESCRIPTION:	 FY 2016-17 DESIGN STANDARDS	RUMBLE STRIPING	INDEX NO. 519	SHEET NO. 1 of 1
---------------------------	----------	--------------	---	------------------------	-------------------------	----------------------------