


APPLIES TO BRIDGE OVER CROSSROAD AND CROSSROAD OVER FREEWAY (BRIDGE OVER CROSSROAD SHOWN)

FENCING TERMINALS AT RURAL INTERCHANGES

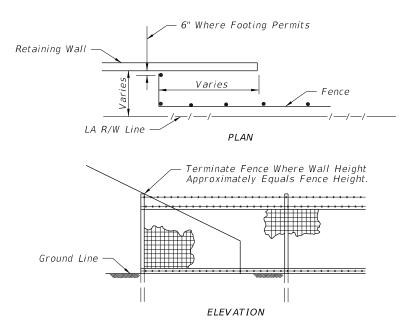

FENCING TERMINALS AT RETAINING WALLS

DESCRIPTION: LAST **REVISION** 07/01/05

FY 2016-17

FENCE LOCATION

INDEX NO. 800

SHEET NO. 2 of 2

DESIGN STANDARDS

INSET A

LA R/W Line -

Ramp

Fence Type "B"

Fence Type "B"

dimension, if practical.

50' Min. Overlap

Local Street —

Note A - The indicated distance shall be sufficient to provide satisfactory

Note B - The indicated distance shall be identical to the above noted

FENCING TERMINALS AT URBAN INTERCHANGES

sight distance for the traffic from the ramp.

– See Inset A

LA R/W Line

Fence Type "B"

50' Min. Overlap -

— @ Cross Street

- See Note B

See Note A

End Fence & LA R/W Line

Radius Point

— Sidewalk