





4" C-I-P or

SECTION BB

 

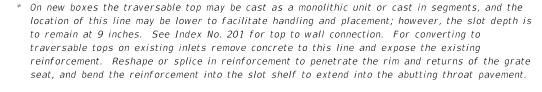

TRAVERSABLE TOPS FOR INLETS TYPE B AND FOR CONVERSIONS OF EXISTING INLETS TYPE B AND TYPE X

## GENERAL NOTES


- 1. The general purpose of the inlet top designs are:
  - a. For ditches, medians or other areas subject to heavy wheel loads. This inlet may be placed in areas subject to occasional pedestrian traffic such as landscaped areas and pavement areas where pedestrians can walk around the inlet. Inlet not suitable for bicycle traffic.
  - b. Provide full grate and horizontal slot designs for new construction.
  - c. Provide full grate and horizontal slot designs for replacing the vertical slot tops on existing Inlets Type B and Type X that are in locations subject to occasional pedestrian traffic.
- 2. All reinforcing is Grade 60 bars with 2" min. cover unless otherwise noted. See Index No. 201 for equivalent area of welded wire fabric. Bars to be cut or bent for min. 11/2" clearance around pipe.
- 3. All exposed edges and corners shall be  $\frac{3}{4}$ " chamfer or tooled to  $\frac{1}{4}$ " radius.
- 4. When Alternate G grates are specified in the plans, the grates are to be hot-dip galvanized after fabrication.
- 5. Cost for constructing traversable tops on new inlet boxes shall be included in the contract unit price for Inlets (DT BOT) (Type B), EA., and shall include the cost for surrounding concrete inlet pavement. Existing Inlets Type B and Inlets Type X that are converted to traversable inlet tops shall be paid for under the contract unit price for Inlets (DT BOT) (Type B) (Partial), EA. Unit price and payment shall be full compensation for inlet conversion and shall include the removal and disposal of any existing concrete inlet pavement; the removal and stockpiling or disposal of sufficient material from the existing inlet box to facilitate construction of the required inlet top; construction of the required inlet conversion; backfill construction; construction of concrete inlet pavement; reusing, supplementing, transferring or replacing grates as required by plans or as directed by the Engineer; any required earthwork for ditch restoration within 30' of the inlet; and, restoration of disturbed turf.
- 6. Ditch pavement shall be paid for, separate from the inlet and concrete inlet pavement, by pavement types and units as called for in the plans.
- 7. Sod will be paid for under the contract unit price for Performance Turf, SY.
- 8. For supplementary details see Index No. 201.
- 9. All dimensions are for both precast and cast-in-place inlets unless otherwise noted.

## DESIGN NOTES

- 1. The type of top (single or double slots) depends on the approach ditch configuration and the hydraulic requirements of the site. The designer will stipulate in the plans the type of top to be constructed at each individual inlet location.
- 2. On existing inlets, conversion grates shall be constructed at the original grate elevations unless other elevations are called for in the plans. When plans call for the inlet top to be constructed to support storm water detention, details for ditch modifications and underdrains shall be shown in the plans.

## MAINTENANCE NOTES


1. Traversable inlet tops that are constructed by maintenance contract or by maintenance forces may reuse the existing grates that are determined by the Maintenance Engineer to be functionally sound, and their reuse is so directed by the Maintenance Engineer. Existing grates approved for reuse and new grates may be mixed, matched or replaced as directed by the Maintenance Engineer.

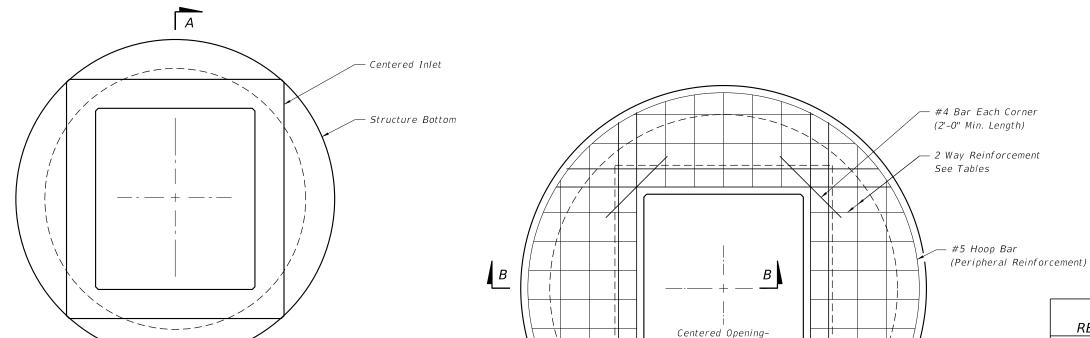

$\Gamma OP$	VIEW

TOP SLAB OPENINGS					
DIAMETER	OPENING SIZE				
	MIN.	MAX.			
6'-0" to 8'-0"	3'-8" x 4'-2"	3'-10" x 4'-2"			


SECTION AA

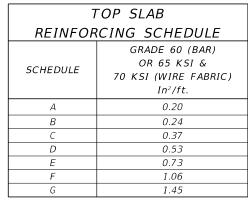

$T \cap D \cap C \cap A$	D DEIN	$F \cap P \cap IMC$	$\sim DIACDAM$
IUP SLA	B KLIN	FUKLING	6 DIAGRAM

See Table For

Dimensions

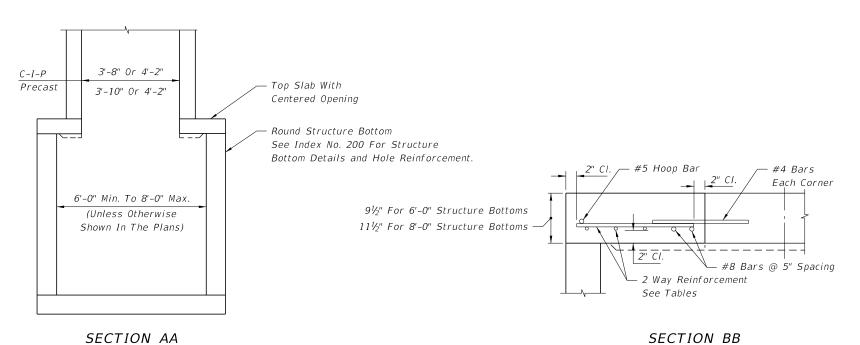

TOP SLAB WITH					
CENTERED OPENING					
SLAB DEPTH	SLAB THICKNESS	REINFORCING (2 WAYS) SCHEDULE			
SIZE: 6'-0"					
0.5' < 8'	91/2"	В			
8' < 18"	9½"	С			
18' < 30'	9½"	D			
30' < 37'	9½"	E			
37'-40'	9½"	G			
SIZE: 8'-0"					
≥0.5′ < 9′	11½"	С			
9' < 15'	11½"	D			
15' < 23'	11½"	E			
23' < 33'	11½"	E			
33'-40'	11½"	G			

ALT. A STRUCTURE BOTTOM FOR INLET TYPE B

≥ DESCRIPTION: REVISION 07/01/05

FY 2017-18 DESIGN STANDARDS

DITCH BOTTOM INLET TYPE B

#8 Bars

INDEX SHEET NO. NO. 231

3 of 3