



10:38:27	
/2016	

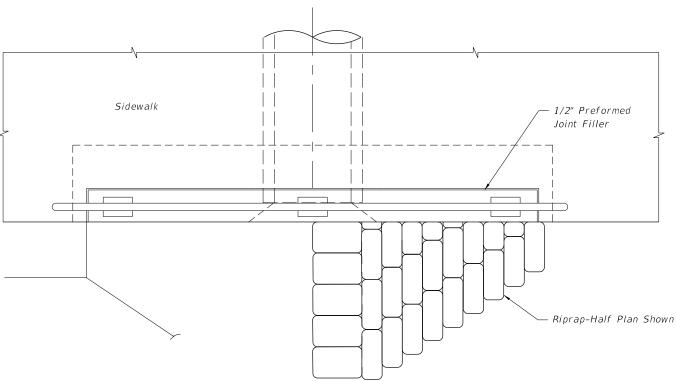

PLAN

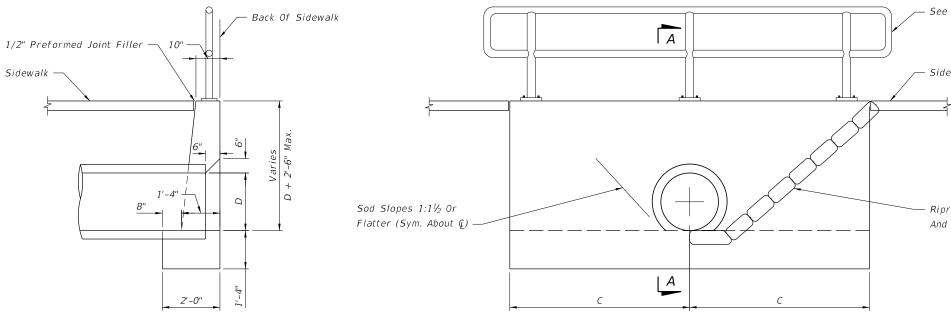

SECTION AA

FDOT



Pipe Size (in)	С	Concrete Class I (CY)	Sand-Cement Riprap (CY)
15	4'-9"	2.3	1.1
18	5'-3''	2.6	1.3
24	6'-3"	3.3	1.8

Notes:

- 1. Maximum pipe size shall be 24" diameter.
- 2. Grading back of sidewalk varies and shall be done as directed by the Engineer.
- 3. Concrete quantities shown are for maximum wall heights, and shall be basis for estimate and payment.
- 4. Riprap quantities shown are for estimate purposes only. Cost of riprap to be included in cost of the endwall.
- 5. Endwalls to be paid for under the contract unit price for Concrete Class I (Endwalls), CY. Handrail to be paid for under the contract unit price for Pipe Handrail, (Material), LF.

≥ DESCRIPTION:

LAST REVISION 07/01/09





BACK OF SIDEWALK DRAINA


See Plans For Handrail Requirements

Sidewalk

Riprap Slopes Steeper Than 1:1½ (Max. 1:1), And Ditch Bottom (Symmetrical About @)

SPECIAL CONCRETE ENDWALL

	INDEX	SHEET
GE	NO.	NO.
	282	2 of 3

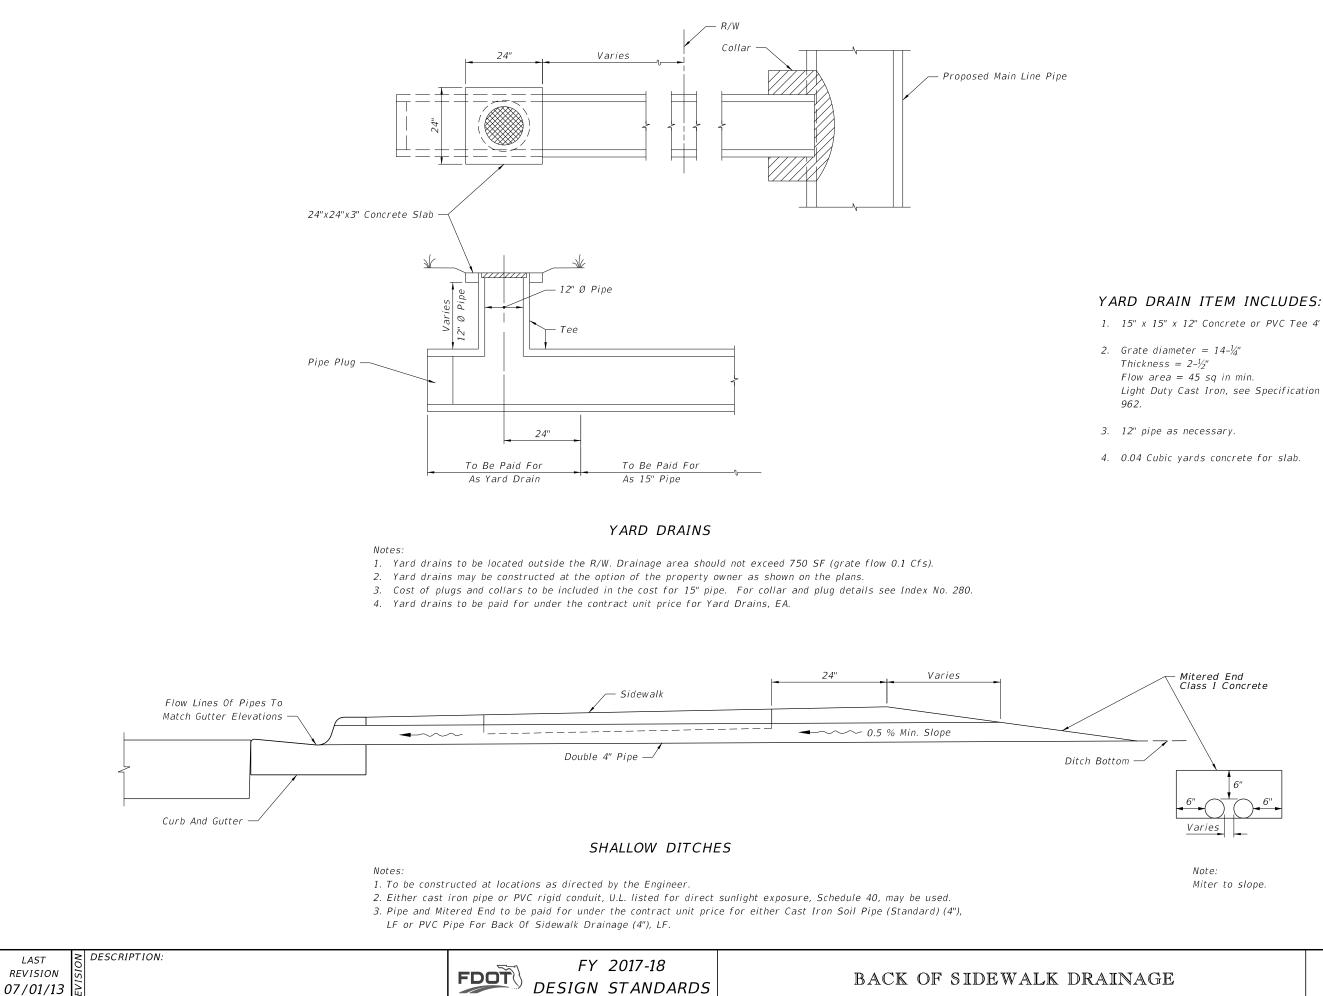

1. 15" x 15" x 12" Concrete or PVC Tee 4' long.

Light Duty Cast Iron, see Specification Section

	INDEX	SHEET	
AGE	NO.	NO.	
	282	3 of 3	
	1		