


11/01/16

FDOT

500

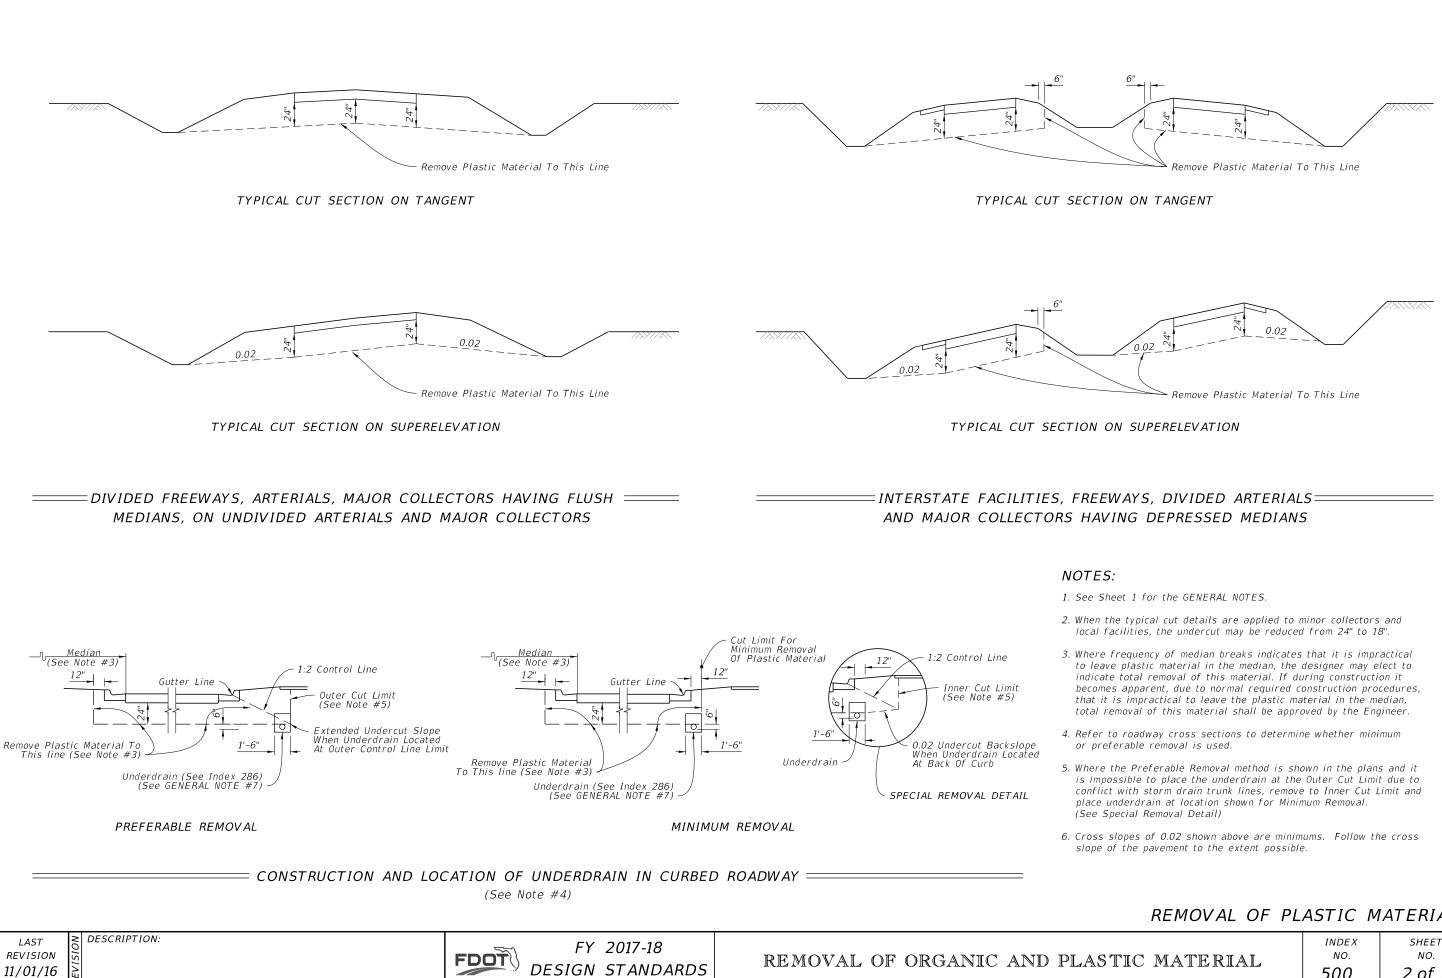

REMOVAL	OF	PL	ASTIC	Μ	ATERIAL

MATERIAL	INDEX NO. 500	^{SHEET} NO. 2 of 2