




- CASE I Type 1 Object Markers shall consist of nine yellow reflectors mounted on a yellow reflective background or consist of a retroreflective panel of the same size.
- CASE II End of Road Markers shall consist of nine red reflectors mounted on a red reflective background or consist of a retroreflective panel of the same size.
- NOTES:
- 1. This index applicable to residential and minor streets only. Major streets to be evaluated on a case by case baśis.
- "T"-intersection-Two-Way arrows and reflectors are optional. The need should be based on a review of each location.
- 3. For additional details on aluminum round post, sign panel material and bolts, nuts and washers see Index Nos. 11860.
- 4. Case I Installation The arrow panels and object markers shall be located approximately 20', but not less than 12' from the edge of the travel lane.
- 5. Dead end sign shall be posted a sufficient advance distance to permit the vehicle operator to avoid the dead end by turning off, if possible, at the nearest intersecting street.
- 6. For pavement marking see Index No. 17346
- 7. No guardrail is required unless special field conditions require its use.

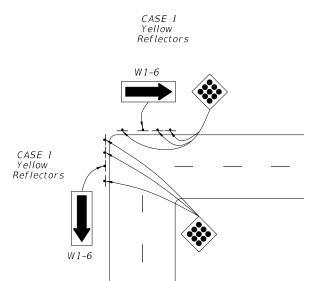

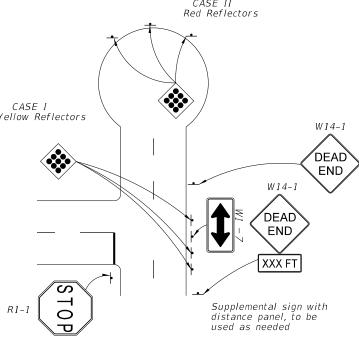

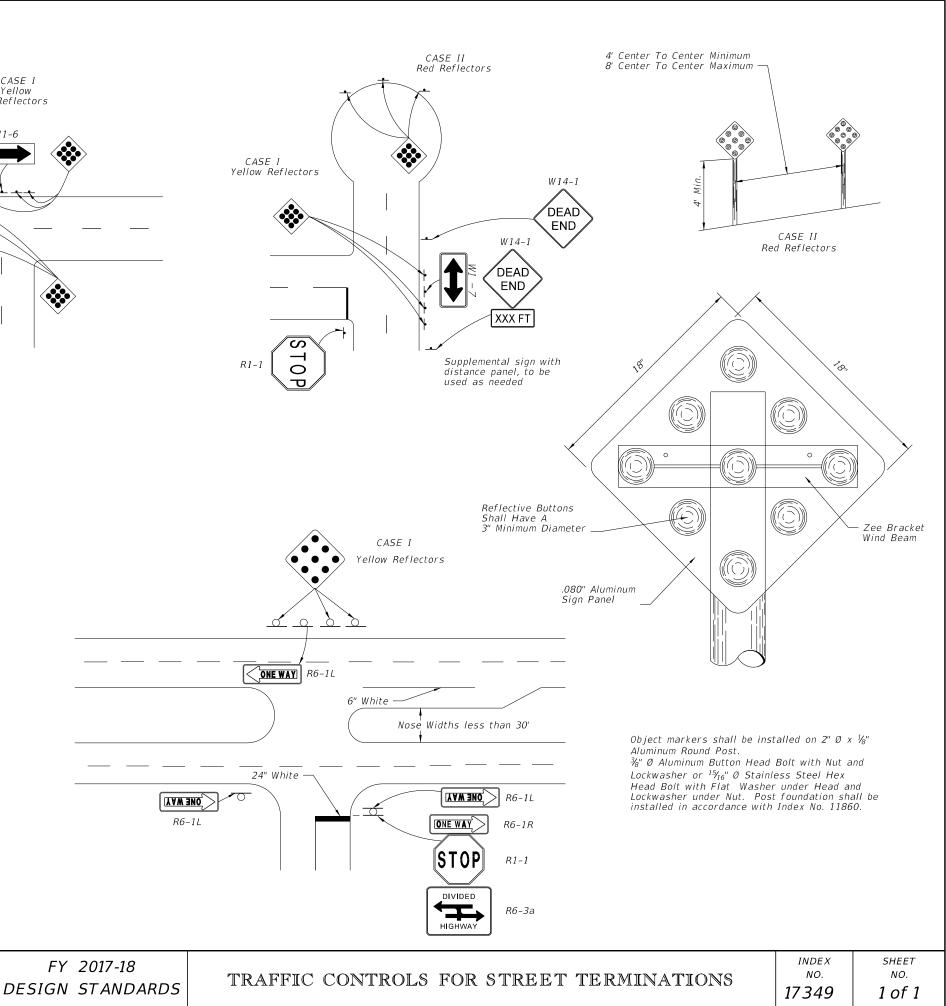

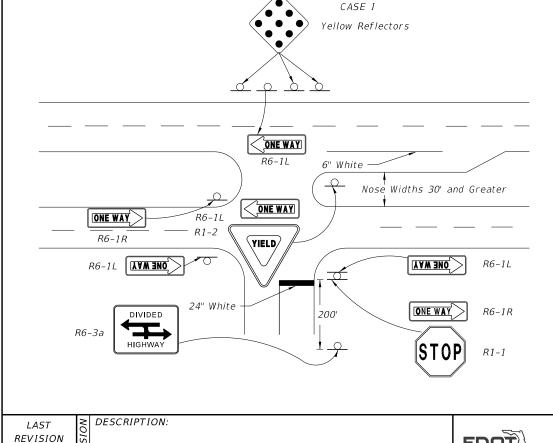

 

FDOT

11/01/16