


10/11/2016 8:32:25 AM

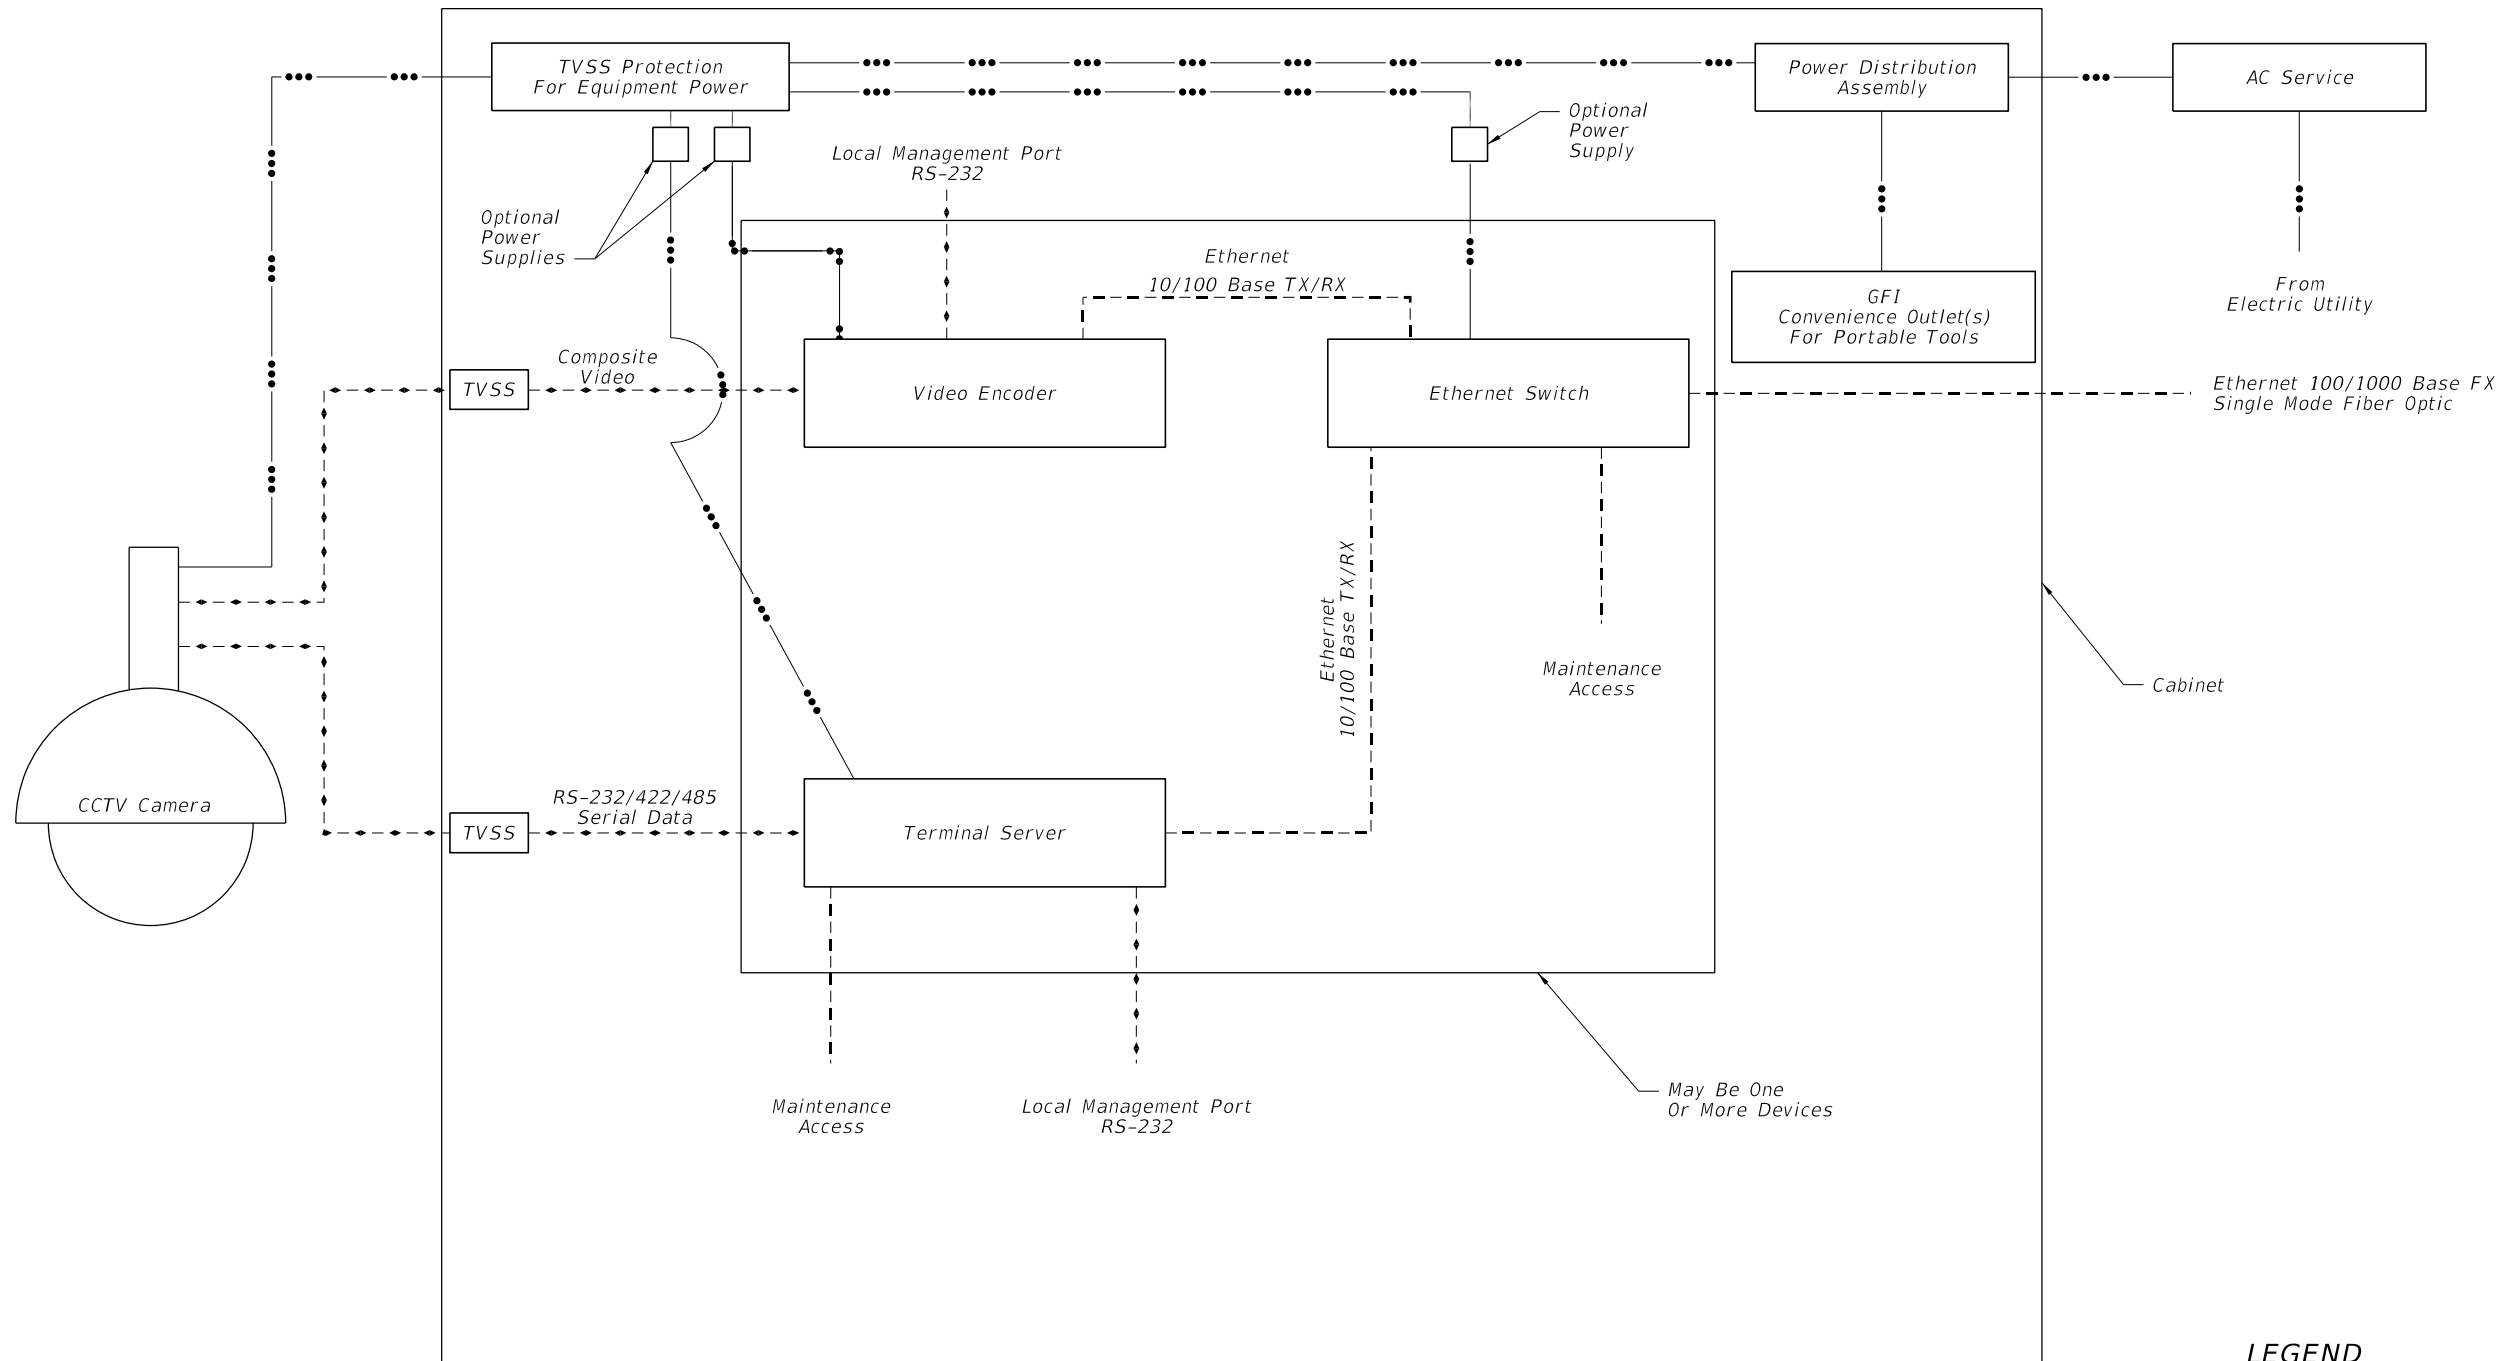

LEGEND

- Data
- - - Ethernet
- Power
- TVSS Transient Voltage Surge Suppressor

LAST REVISION 07/01/07	REVISION	DESCRIPTION:
---------------------------	----------	--------------