



DESIGN STANDARDS

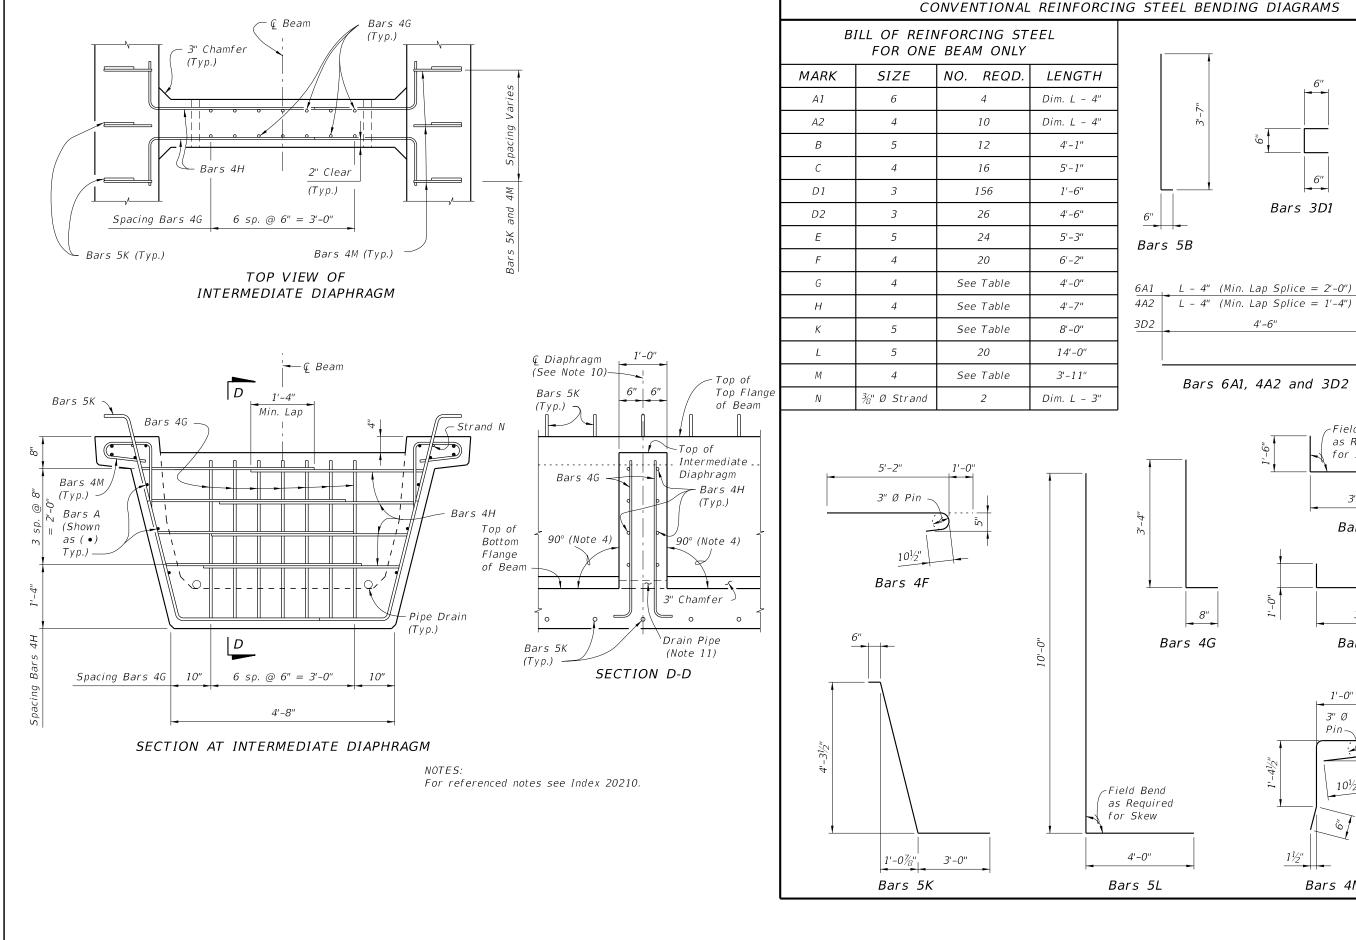

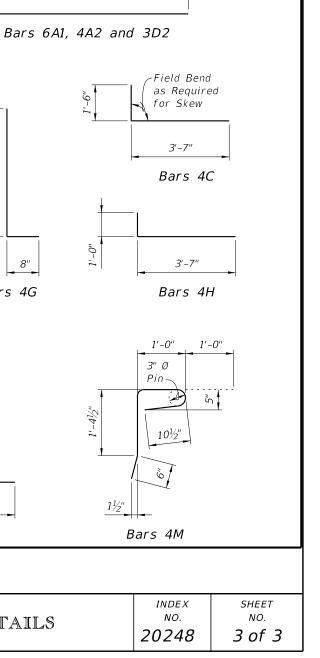

Bars 3D1

4'-6"

Bars 5E

11/01/16