


SECTION A-A

ALTERNATE STRAND PATTERNS

8 ~ 0.6" Ø, Grade 270 LRS, at 33 kips $8 \sim \frac{1}{2}$ " Ø (Special), Grade 270 LRS, at 31 kips $8 \sim \frac{1}{2}'' \emptyset$, Grade 270 LRS, at 31 kips 12 ~ 7⁄₁₆" Ø, Grade 270 LRS, at 21 kips 16 ~ ¾" Ø, Grade 270 LRS, at 16 kips

- NOTES:



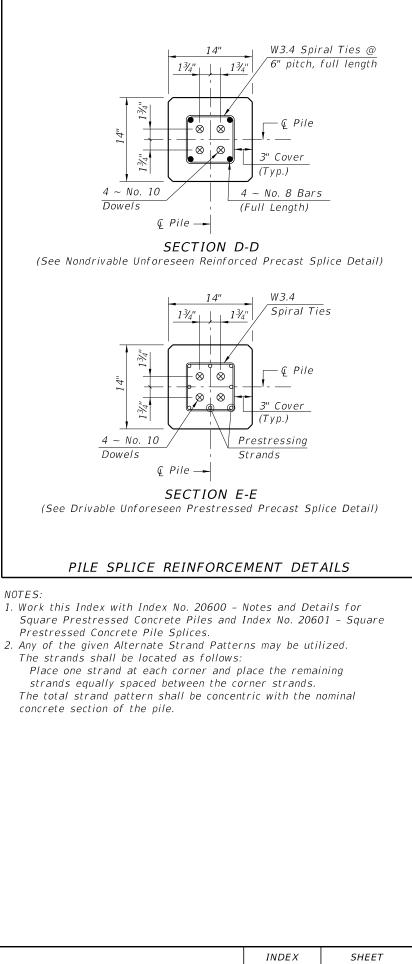

NO.

20614

NO.

1 of 1