


	INDEX	SHEET
SLOPE)	NO.	NO.
	D428	2 of 3



LAST	ΟN	DESCRIPTION:
REVISION	SI	

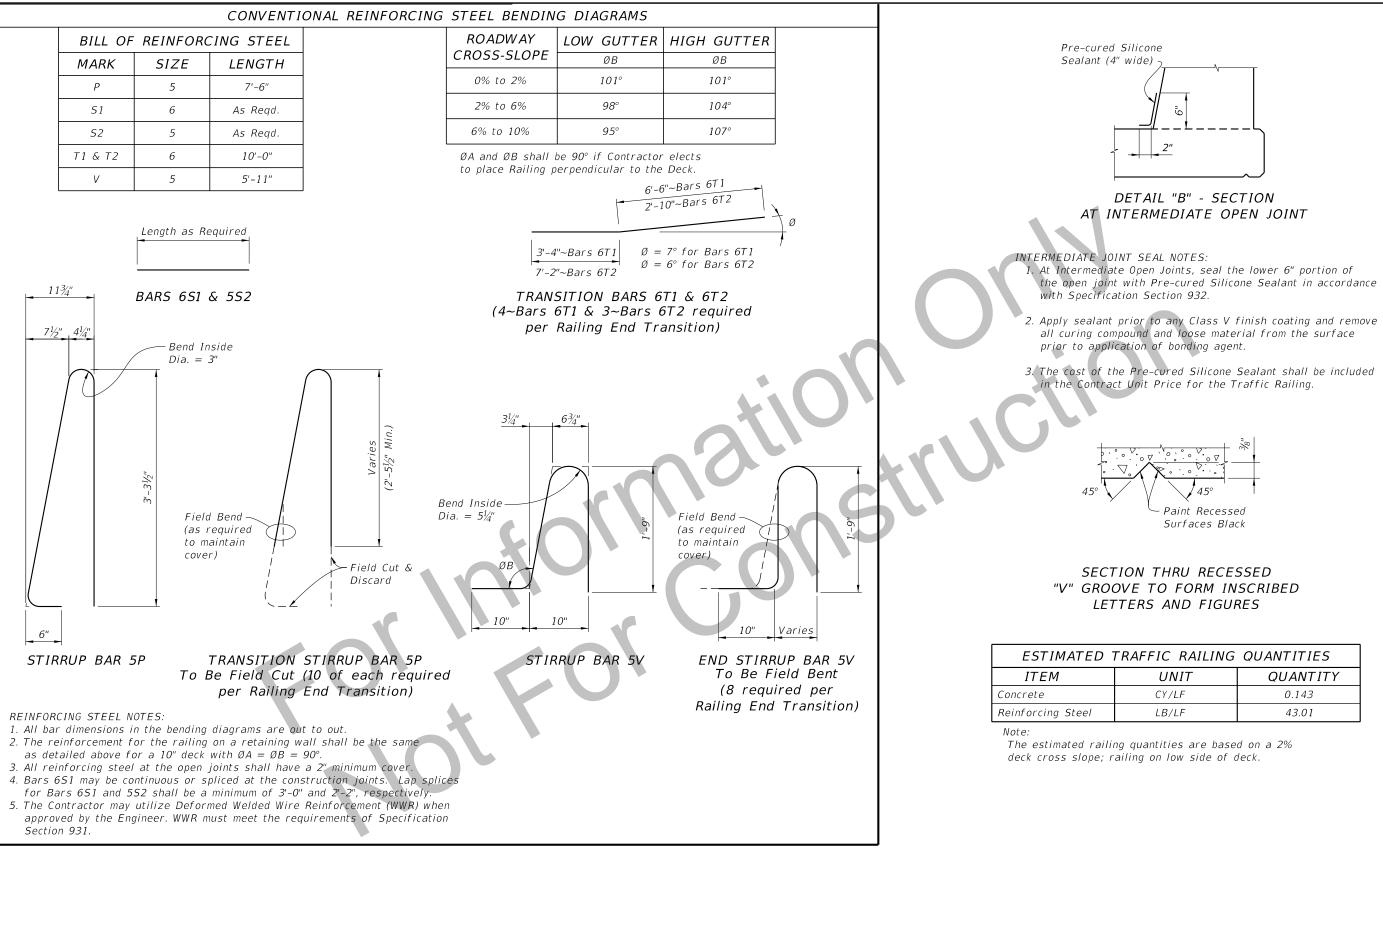

the open joint with Pre-cured Silicone Sealant in accordance

FFIC RAILING QUANTITIES			
UNIT	QUANTITY		
CY/LF	0.143		
LB/LF	43.01		

	INDEX	SHEET
-SLOPE)	NO.	NO.
	D428	3 of 3