



**MANAGED LANES TYPICAL PAVEMENT MARKINGS
FOR BEGIN MANAGED LANES**

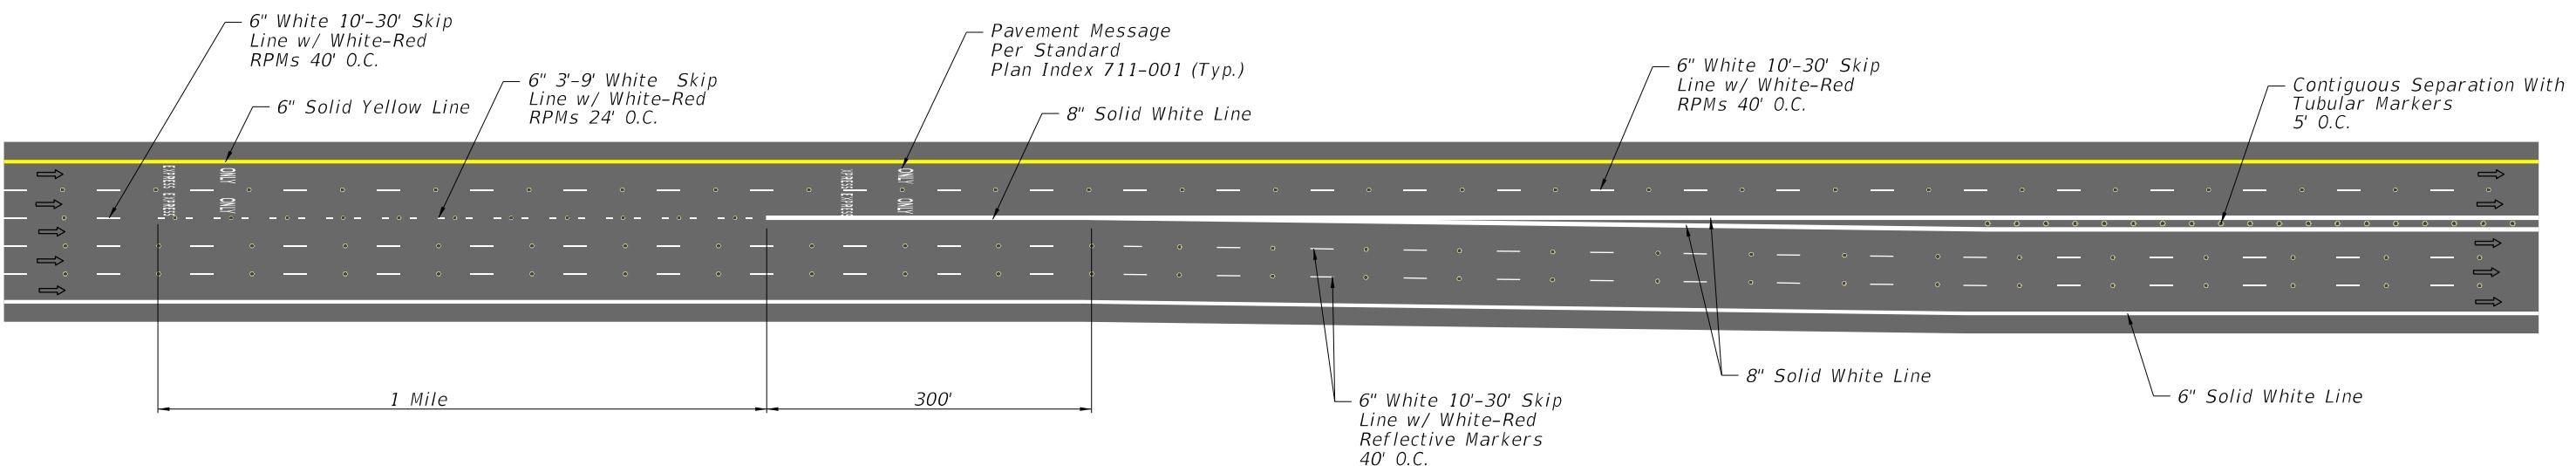

**Managed Lane Begins
(General Purpose Becomes Managed Lane)**

RPMs- Raised Pavement Markers
O.C.- On Center

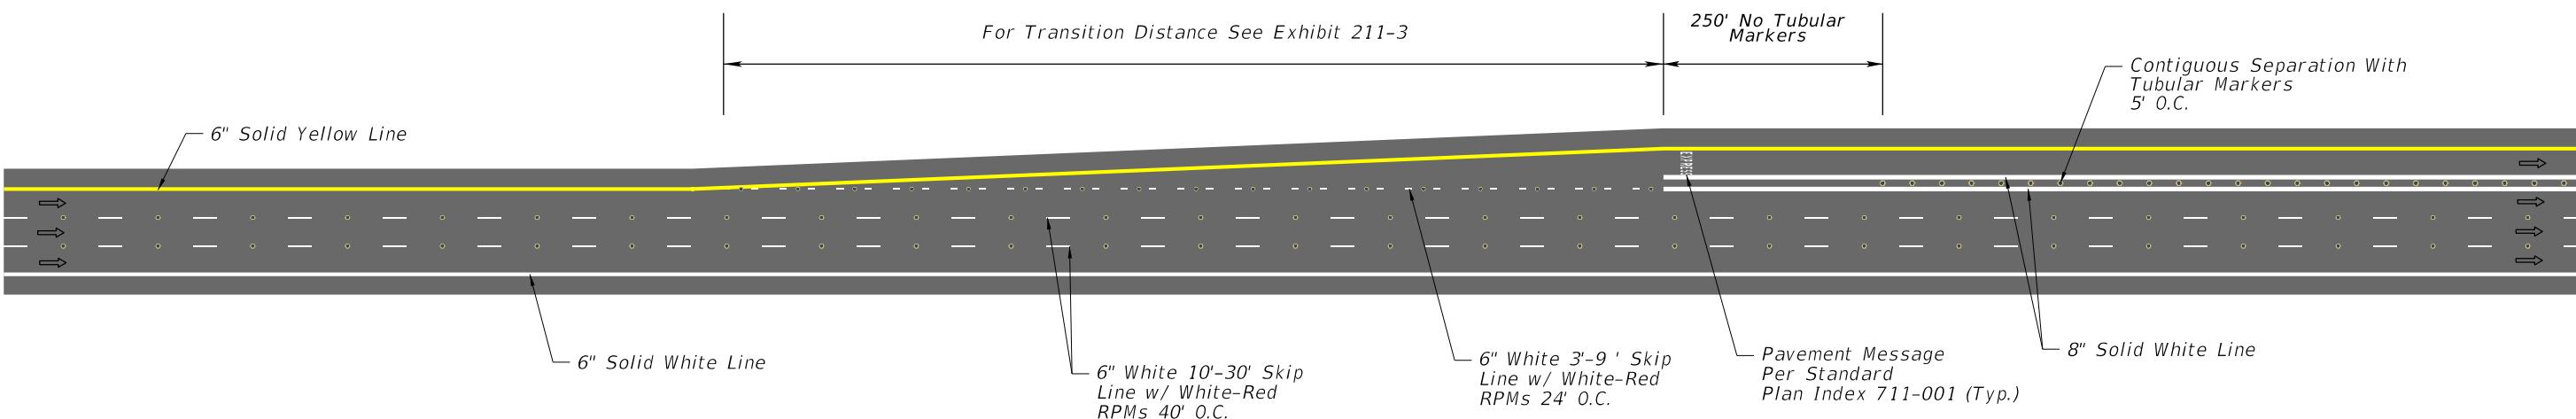

Managed Lane Begins

RPMs- Raised Pavement Markers
O.C.- On Center

NOT TO SCALE

**EXHIBIT 211-11
01/01/2025**