
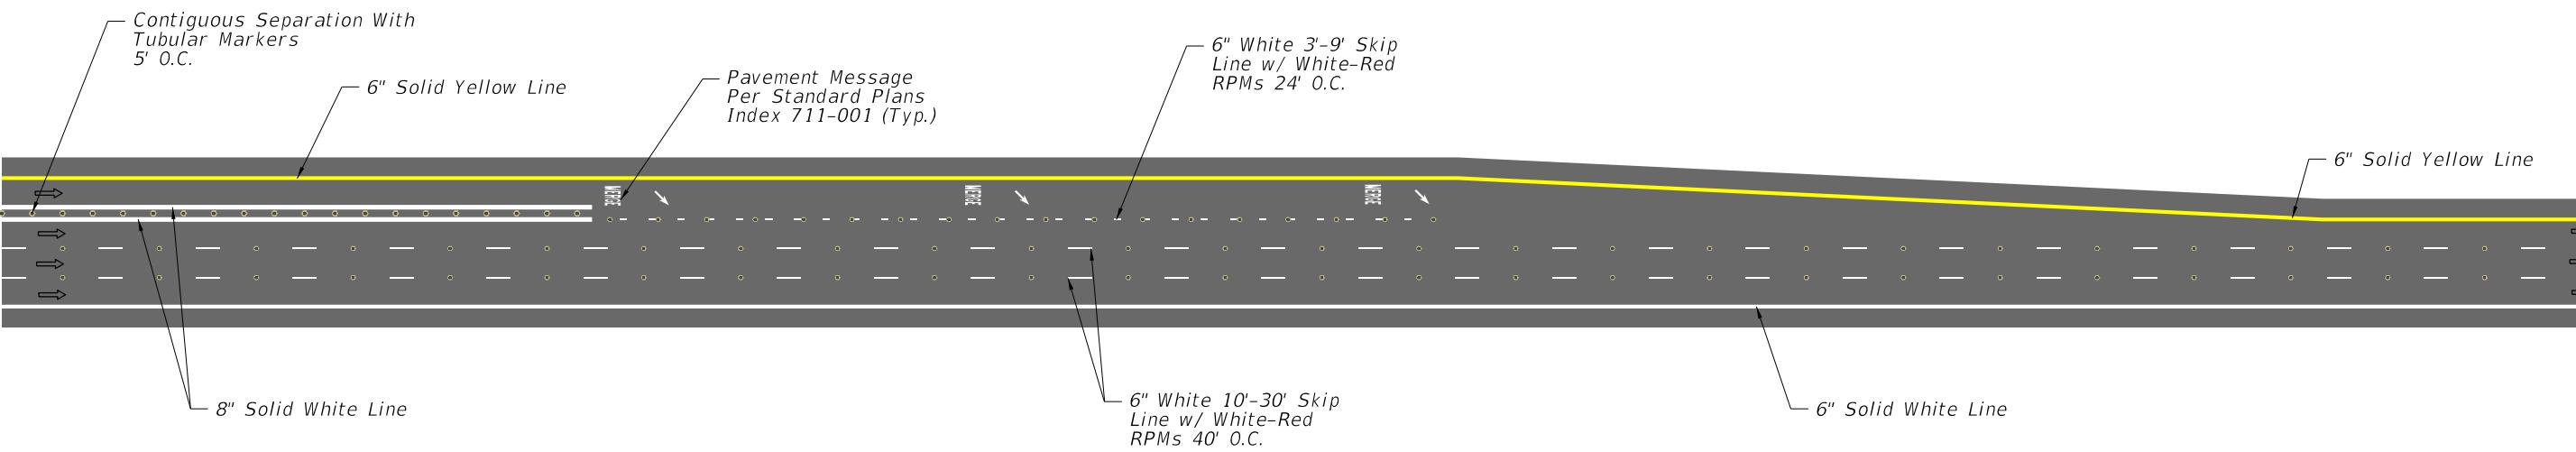


MANAGED LANES TYPICAL PAVEMENT MARKINGS FOR END MANAGED LANES

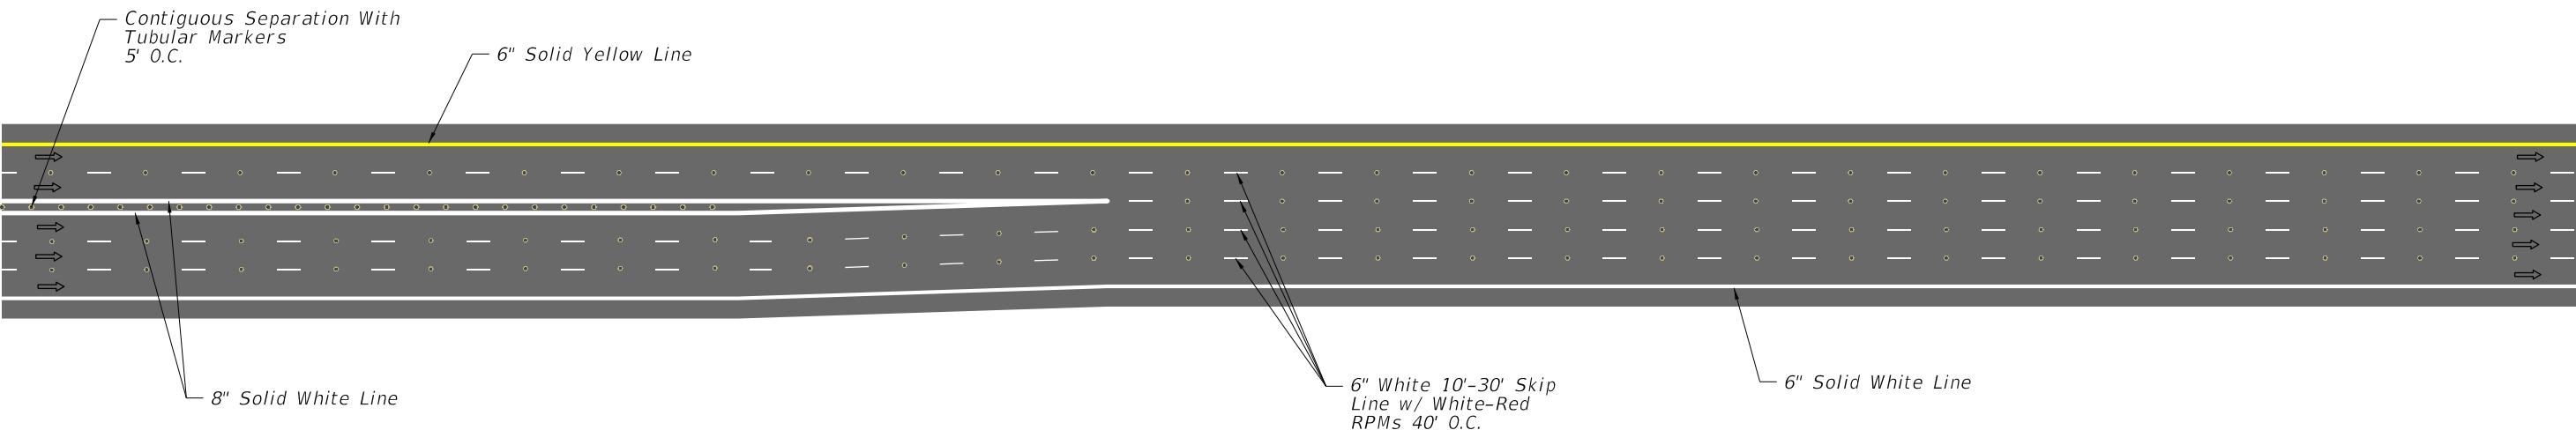

NOT TO SCALE

EXHIBIT 211-12
01/01/2025