



**END MANAGES LANES TYPICAL EGRESS FOR
MANAGED LANES WITH CONTIGUOUS SEPARATION**

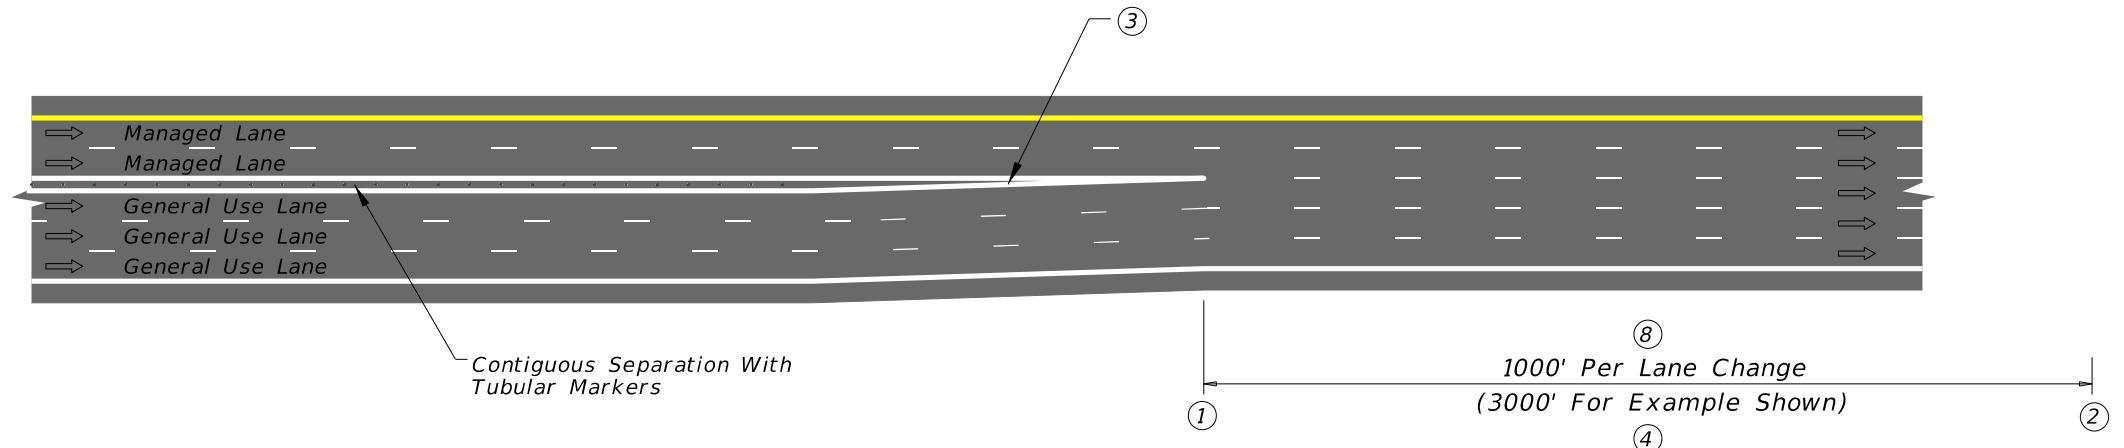

Managed Lanes Become General Purpose Lanes

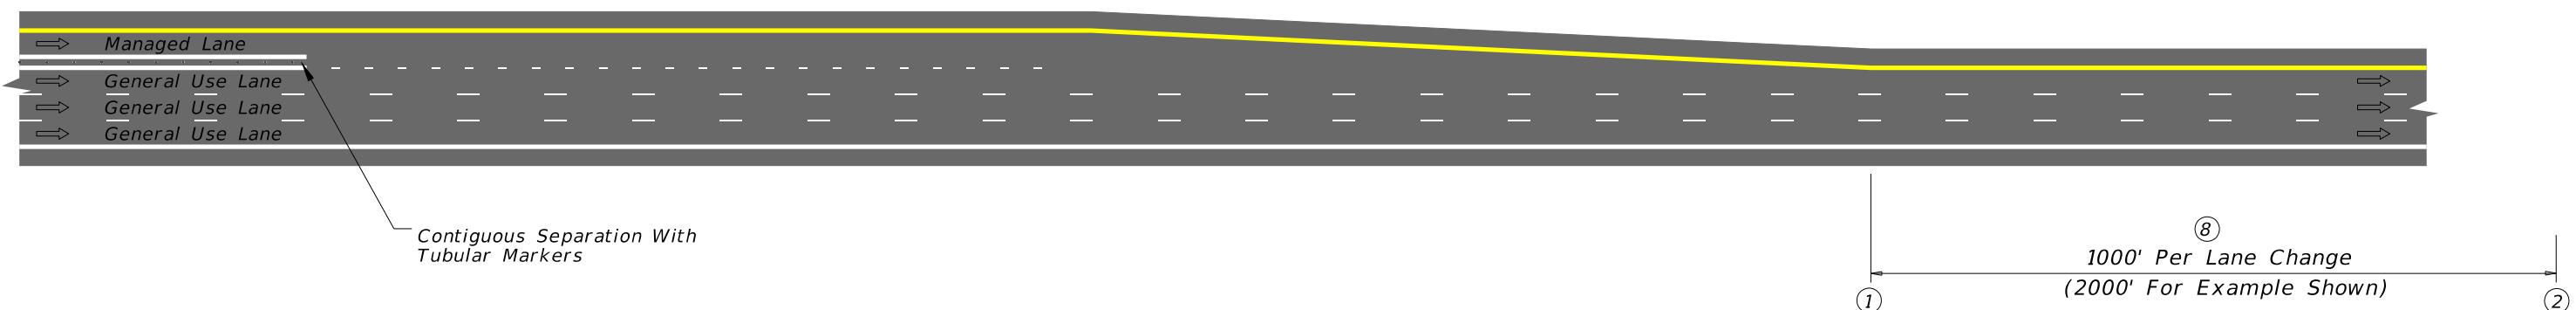

NOTES:

- ① Begin weave distance
- ② End weave distance
- ③ Per FDM 210.8.1 maximum deflections without horizontal curves, 0° 45' or 76.39:1 (use 80:1)
- ④ This weave zone to allow traffic in outside managed lane to get into outside general use lane.
- ⑤ The 1000' dimension is the starting weave length and may need to be increased based upon site-specific operational analysis.

Managed Lane Ends

NOTE:

The dimensions shown in this Exhibit are typical values, and may need to be increased based upon site-specific operational analysis.

NOT TO SCALE