
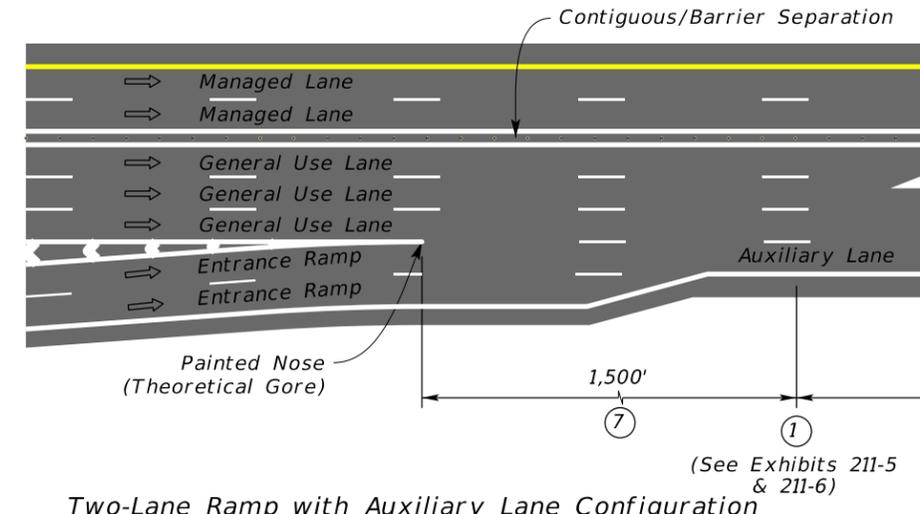
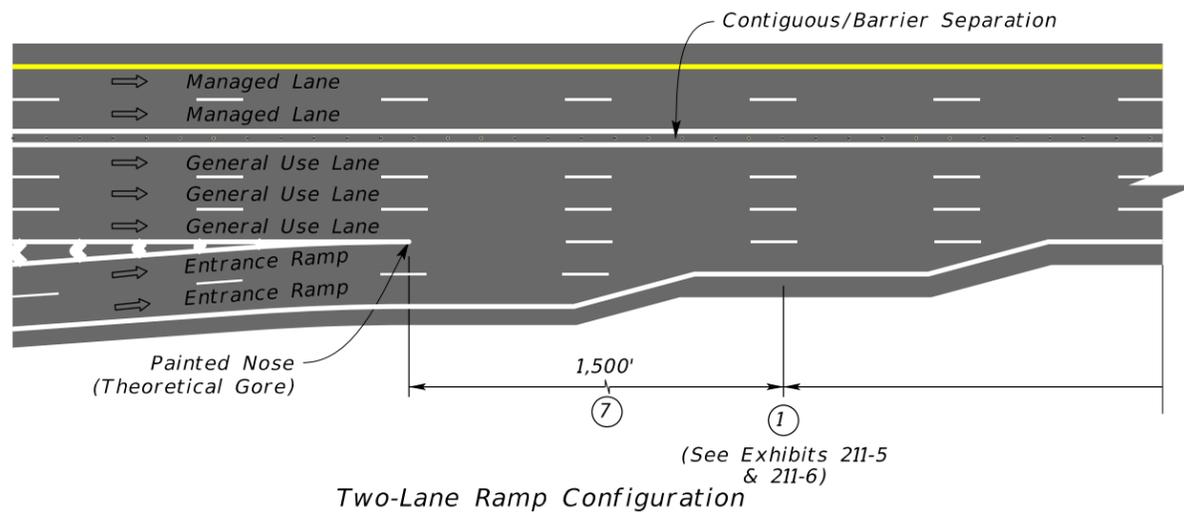
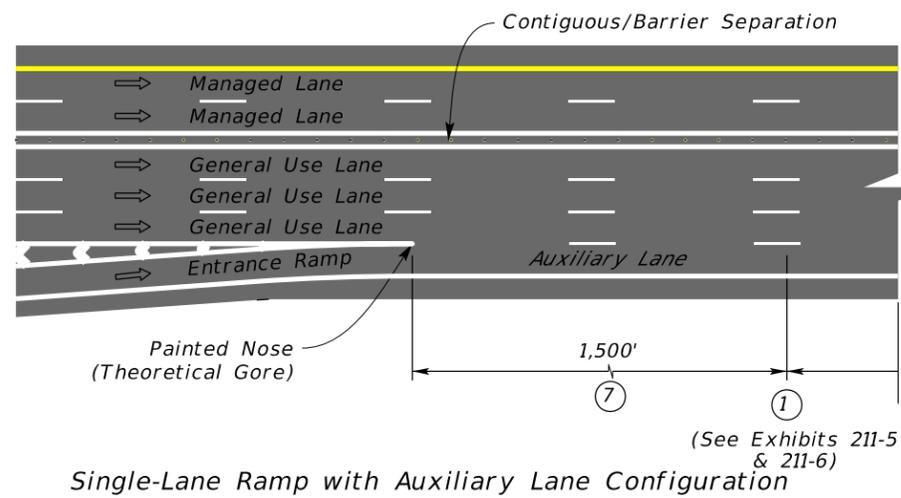
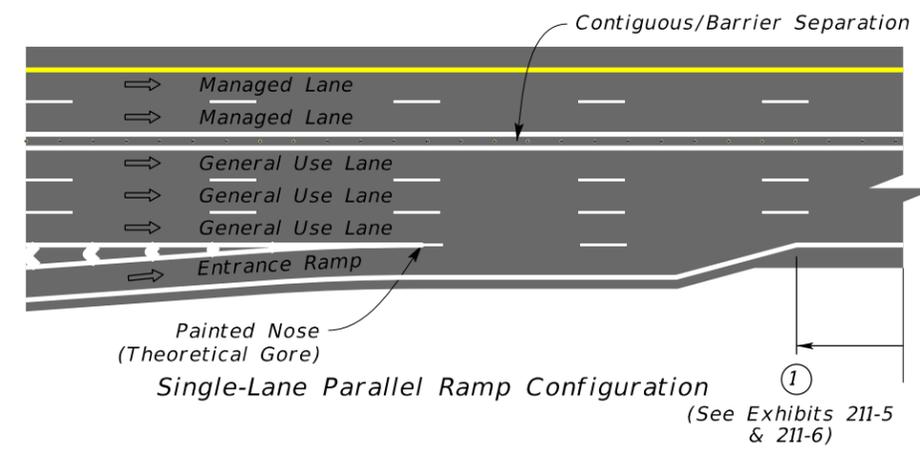


# MANAGED LANES ENTRANCE TERMINAL CONFIGURATIONS

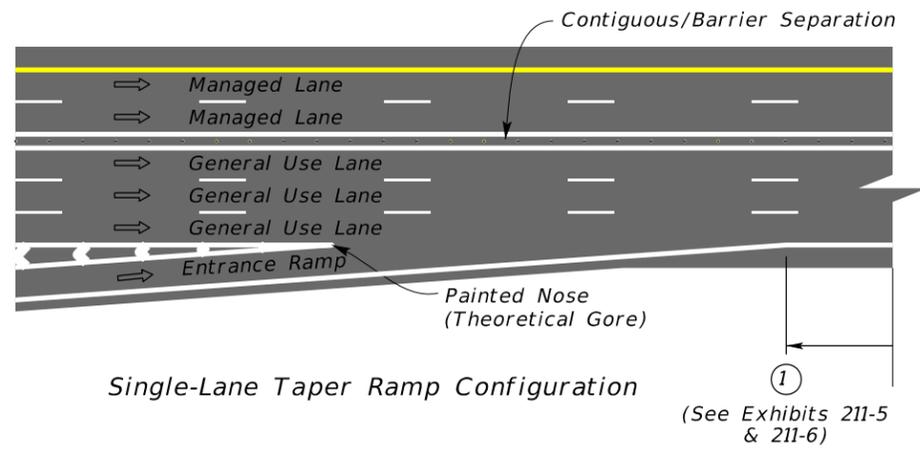

**Notes:**

- ① Begin weave distance.
- ⑦ 1,500' intended to allow ramp traffic to merge into the outside general use lane.

**NOTE:**

The dimensions shown in this Exhibit are typical values, and may need to be increased based upon site-specific operational analysis.

**NOT TO SCALE**

**EXHIBIT 211-7**  
01/01/2025