
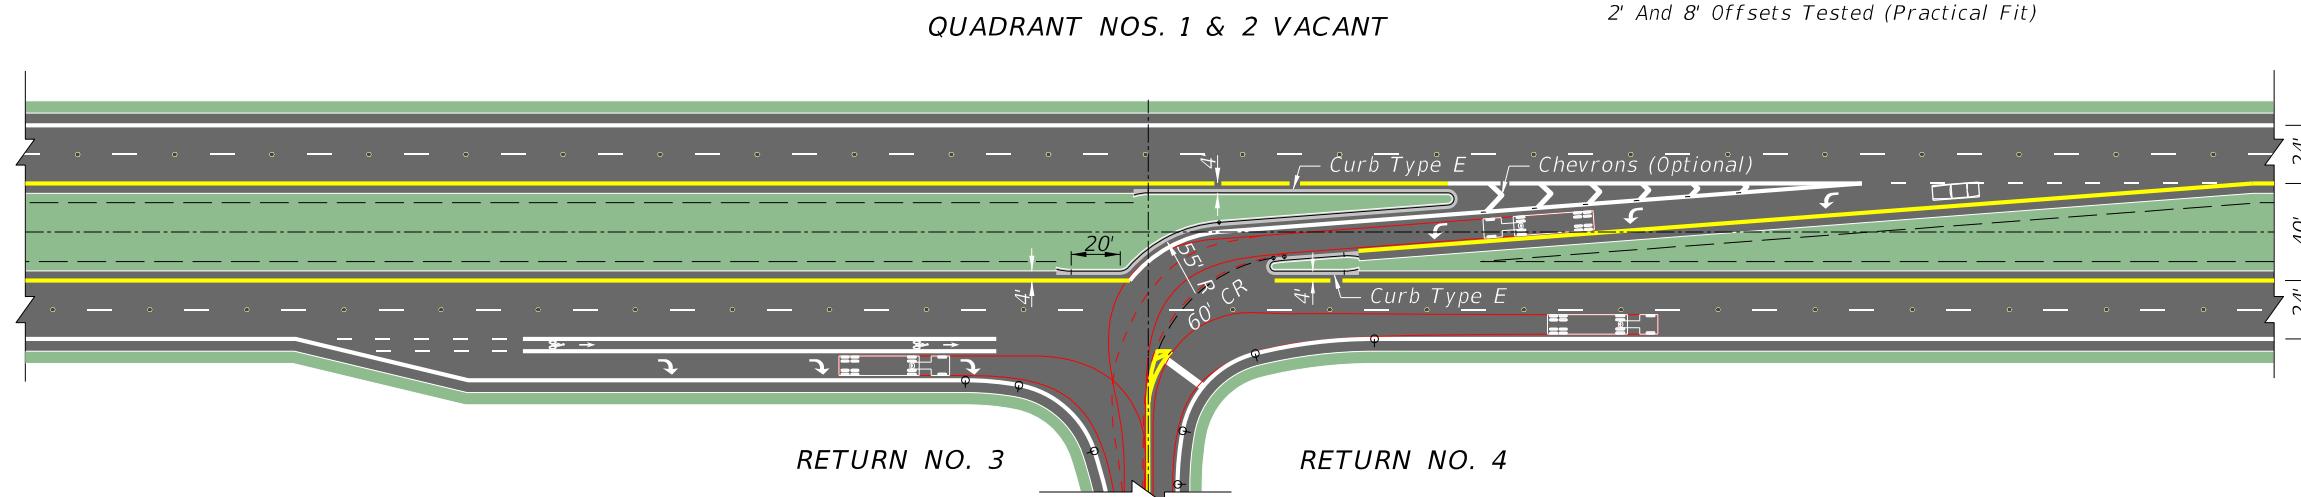


**DIRECTIONAL MEDIAN OPENING: SU & WB-40
TAPERED TURN BAY**

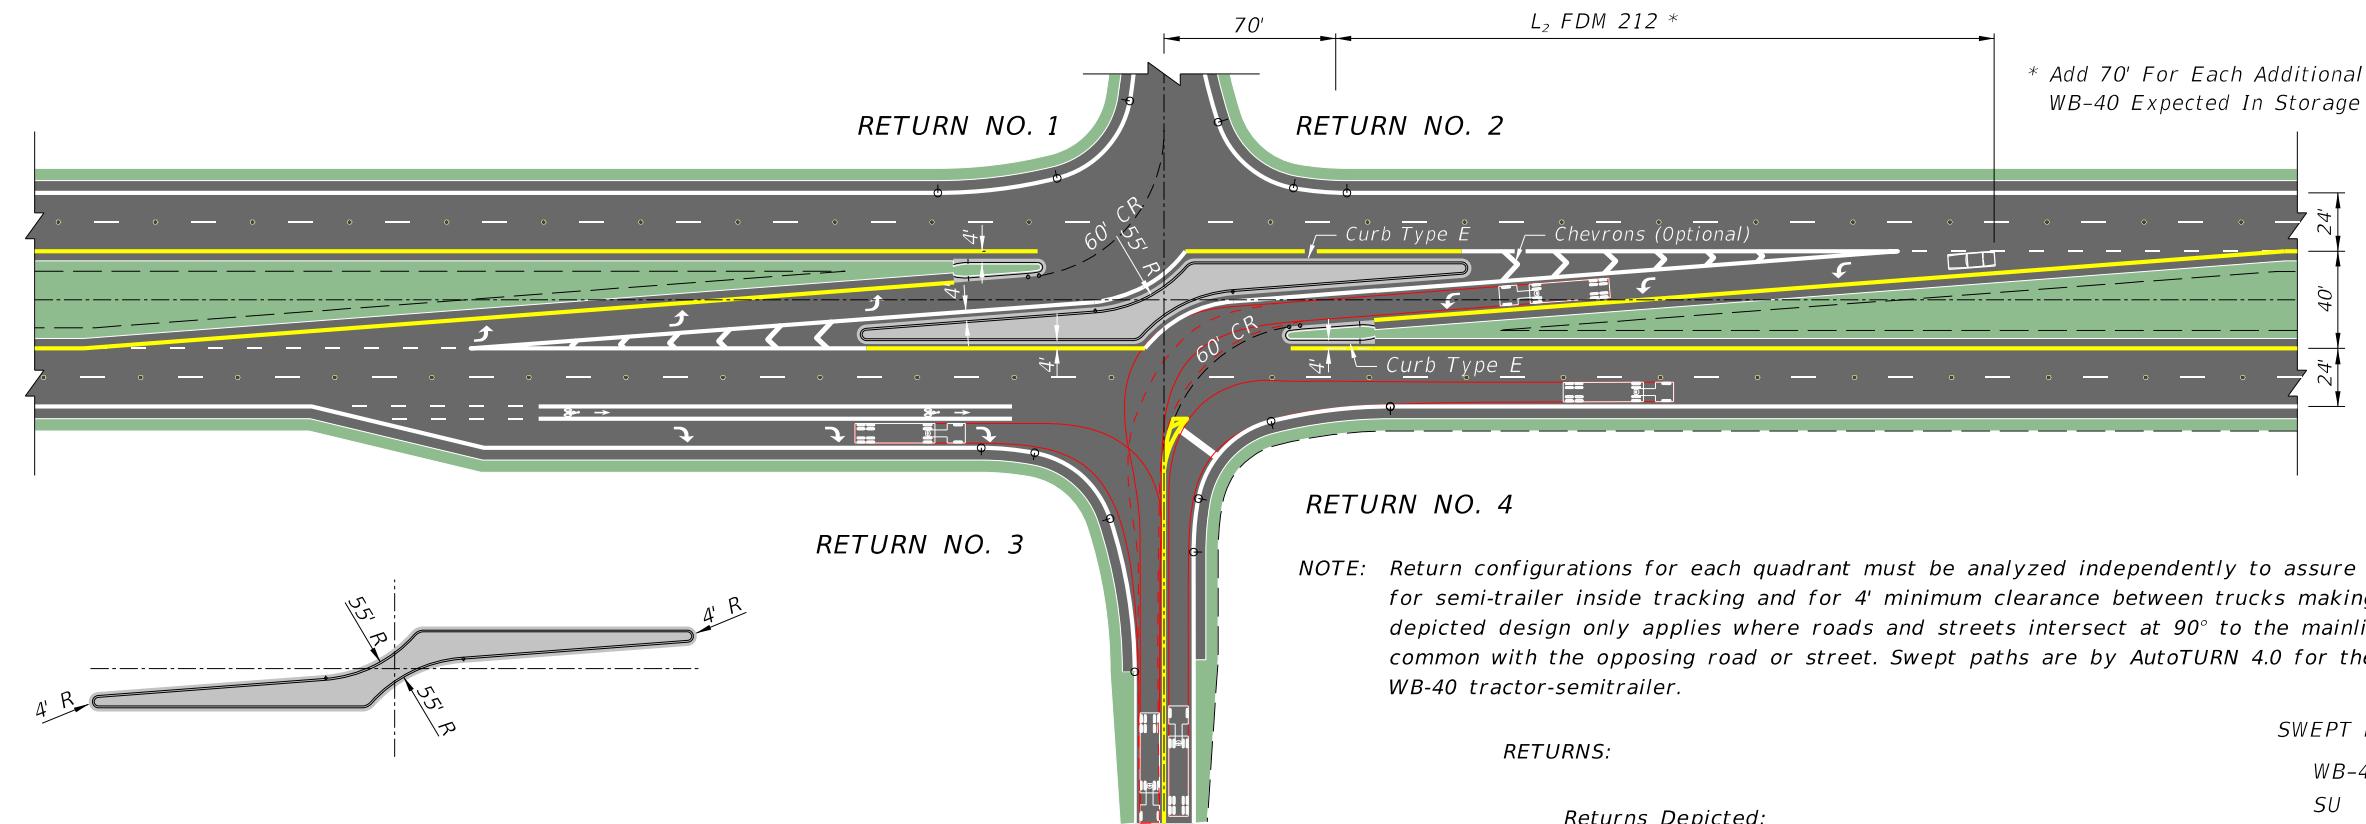

NOT TO SCALE