




TYPICAL KEYHOLE LANES

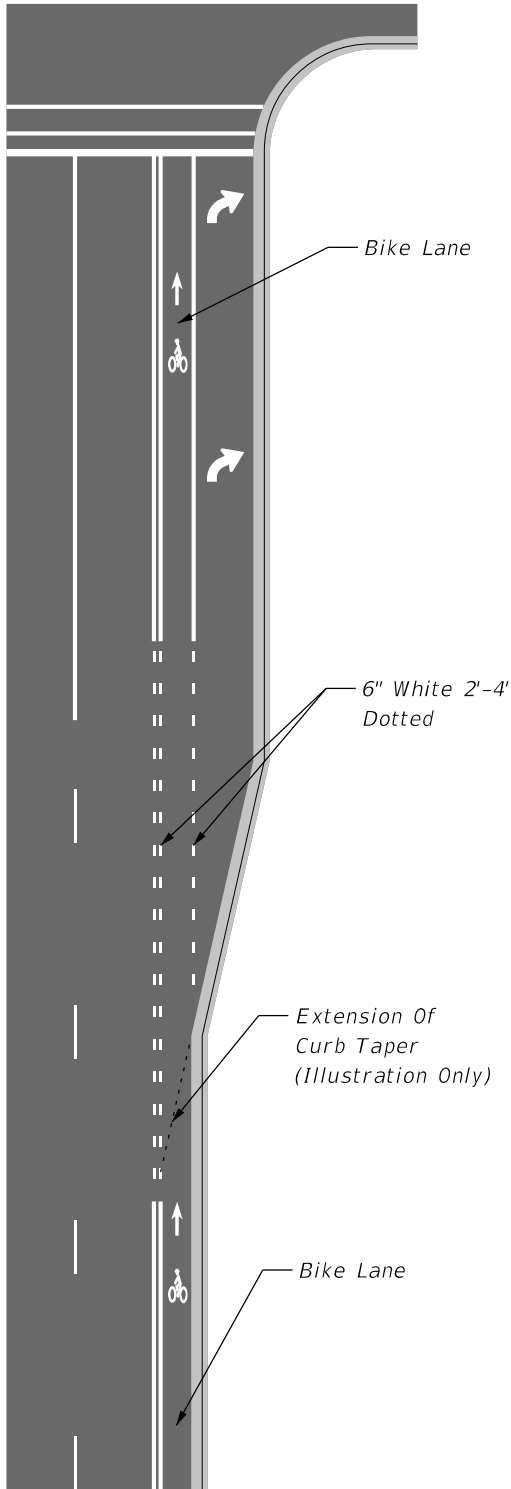


CURBED ROADWAY
INTERSECTION WITH
SEPARATE RIGHT TURN LANE

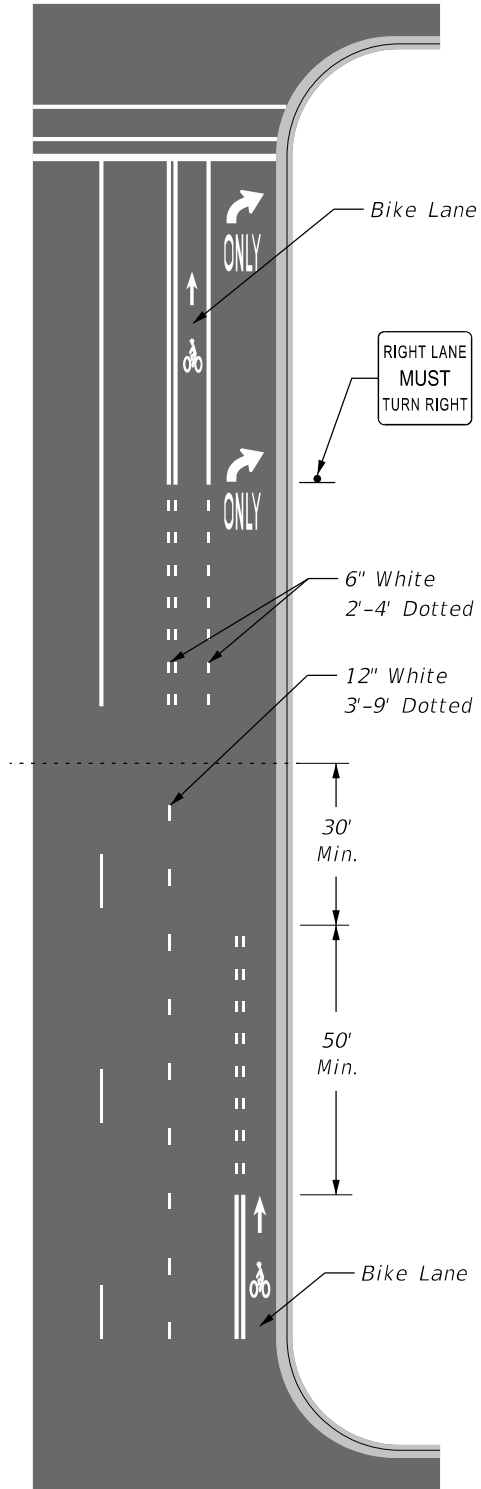

CURBED ROADWAY
INTERSECTION WITH
RIGHT TURN DROP LANE

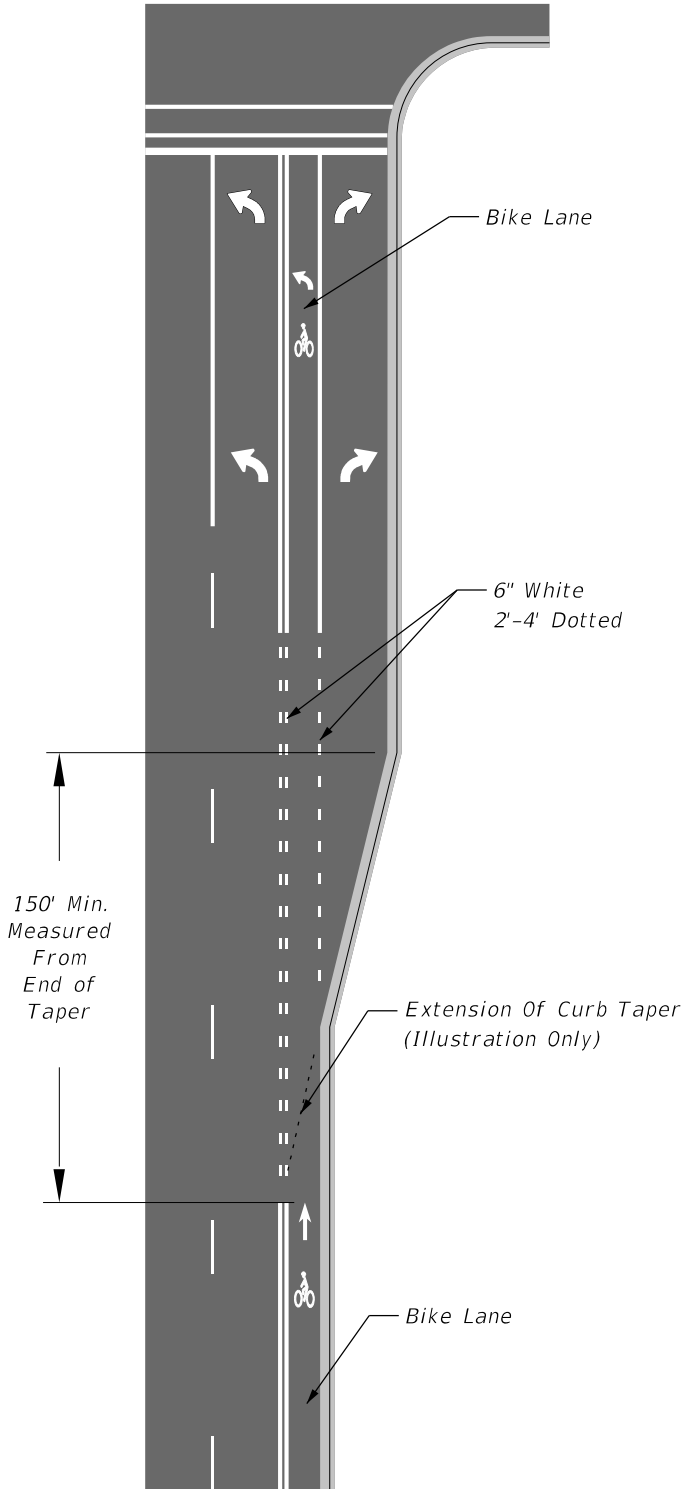

CURBED ROADWAY
"TEE" INTERSECTION
WITH SEPARATE RIGHT-
TURN LANE

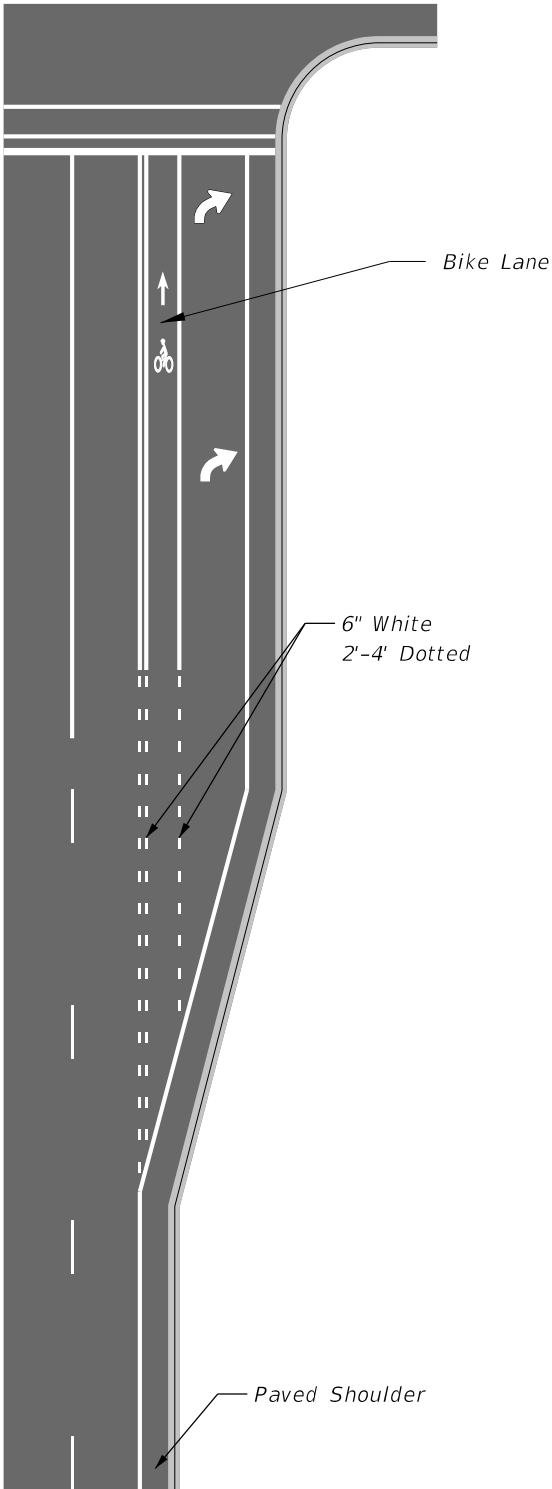

FLUSH SHOULDER ROADWAY
INTERSECTION WITH
SEPARATE RIGHT-TURN LANE

NOT TO SCALE