
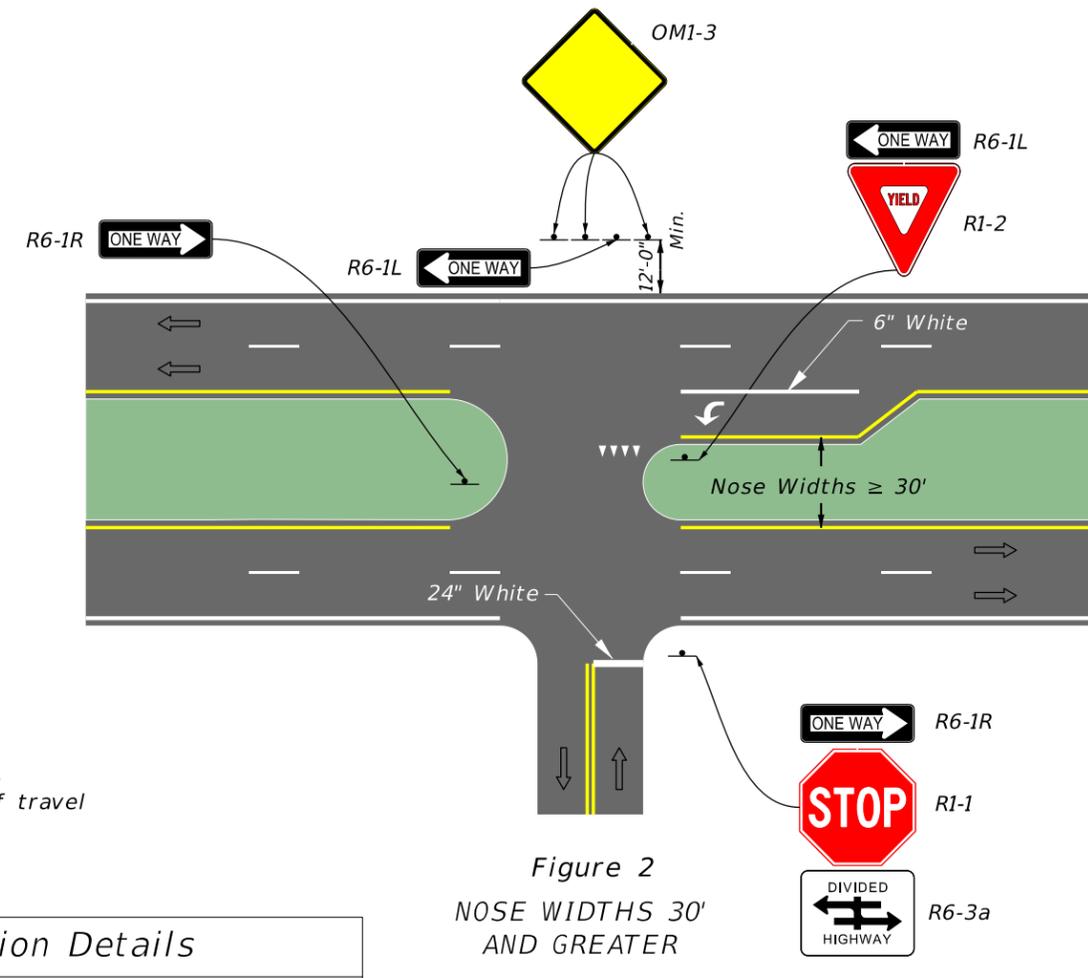


TYPICAL SIGNING AND PAVEMENT MARKING AT 3-LEG STOP CONTROLLED INTERSECTIONS ALONG DIVIDED HIGHWAYS

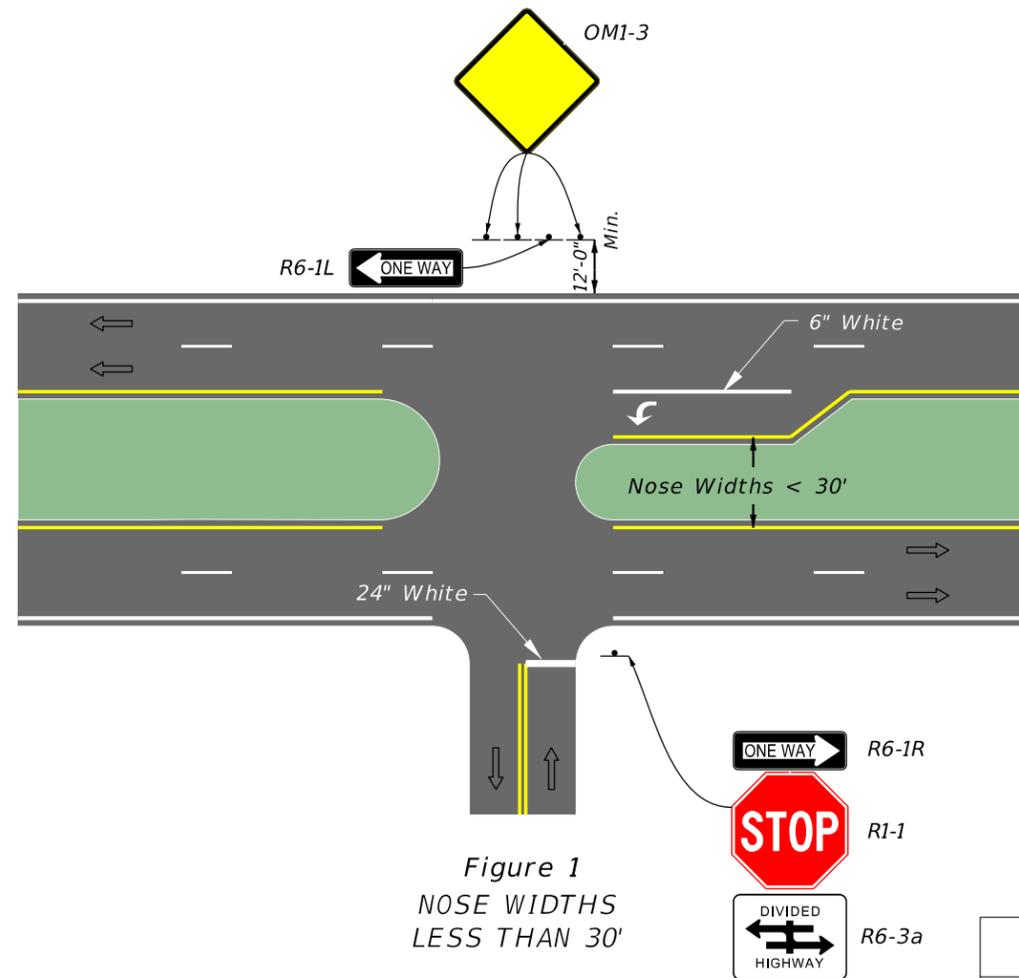

Legend
→ Direction of travel

- ### Installation Details
- 1) Major streets to be evaluated on a case-by-case basis.
 - 2) Install Object Markers in accordance with Index 700-010.
 - 3) See Index 711-001 for pavement markings.
 - 4) Provide sheeting on signs and object markers in accordance with Specification 993.
 - 5) For additional signing and pavement marking details to discourage Wrong-Way Driving, see FDM 230.4.3

NOT TO SCALE