
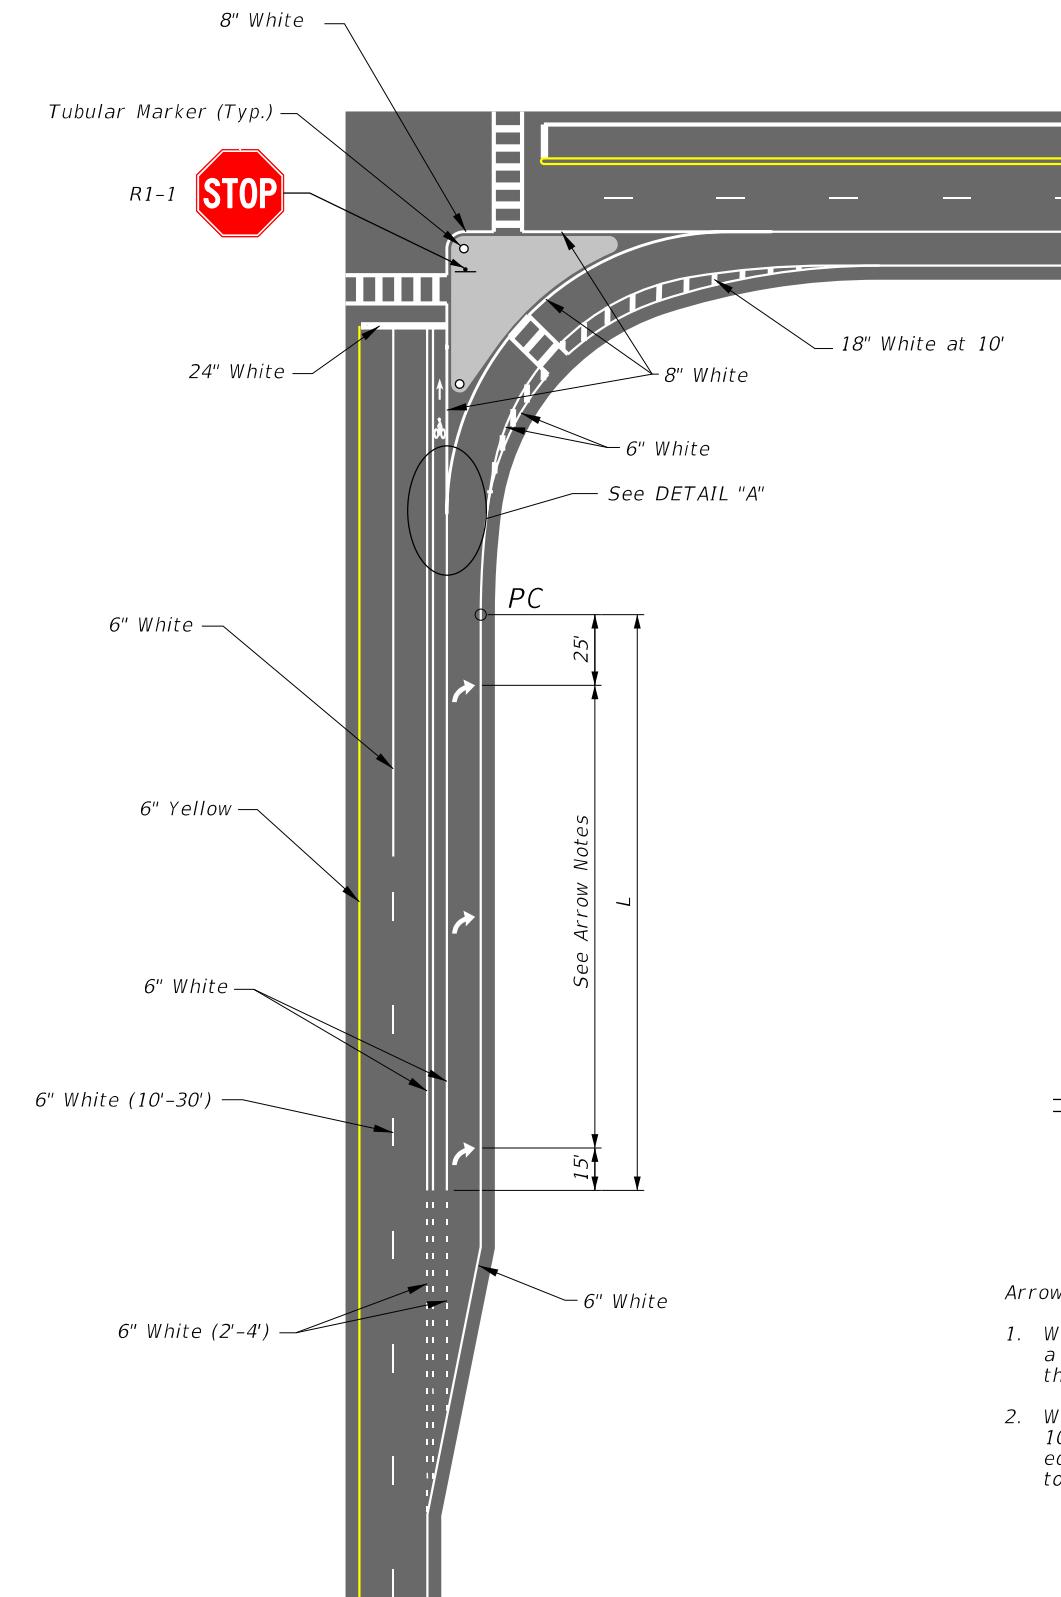


TYPICAL PAVEMENT MARKINGS FOR CHANNELIZED TURN LANES

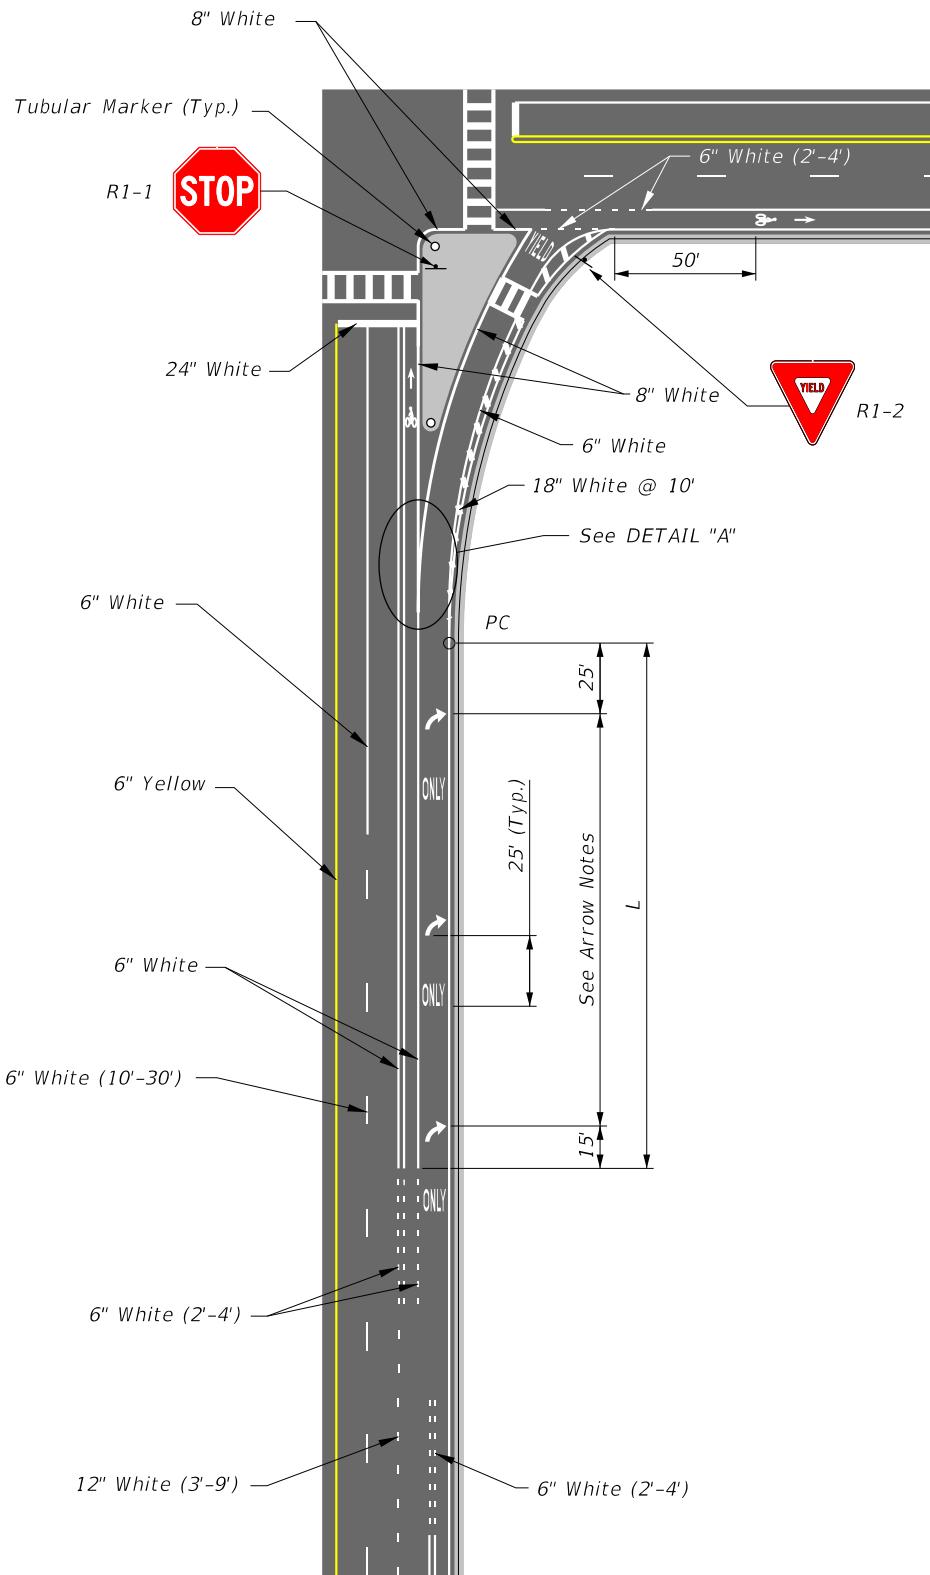

===== DETAIL "A" =====

Arrow Notes

1. When L is less than 100': provide a single arrow located 25' from the PC.
2. When L is greater than or equal to 100': provide the smallest number of equally spaced arrows subject to a maximum spacing of 100'.

===== RIGHT TURN LANE DROP AND ISLAND DETAILS =====
LEFT TURN LANE DROP IS MIRROR IMAGE
(Showing yielding right turn lane)

===== RIGHT TURN LANE AND =====
ISLAND DETAILS
(Showing free flow right turn lane)

NOT TO SCALE