

TYPICAL SECTION

RAMP "C"

STA. 623+28.64 TO STA. 629+13.78

TRAFFIC DATA


CURRENT YEAR = 2018 AADT = 8,000
ESTIMATED OPENING YEAR = 2020 AADT = 8,800
ESTIMATED DESIGN YEAR = 2040 AADT = 12,000
 $K = 10\%$ $D = 100\%$ $T = 8\%$ (24 HOUR)
DESIGN SPEED = 30 MPH
CONTEXT CLASSIFICATION = N/A

TRAVEL LANES

OPTIONAL BASE GROUP 9
TYPE SP STRUCTURAL COURSE (TRAFFIC B) (1 1/2")
FRICTION COURSE FC-12.5 (TRAFFIC B) (1 1/2") (PG 76-22)

SHOULDER PAVEMENT

OPTIONAL BASE GROUP 1
FRICITION COURSE FC-12.5 (TRAFFIC B) (1 1/2") (PG 76-22)

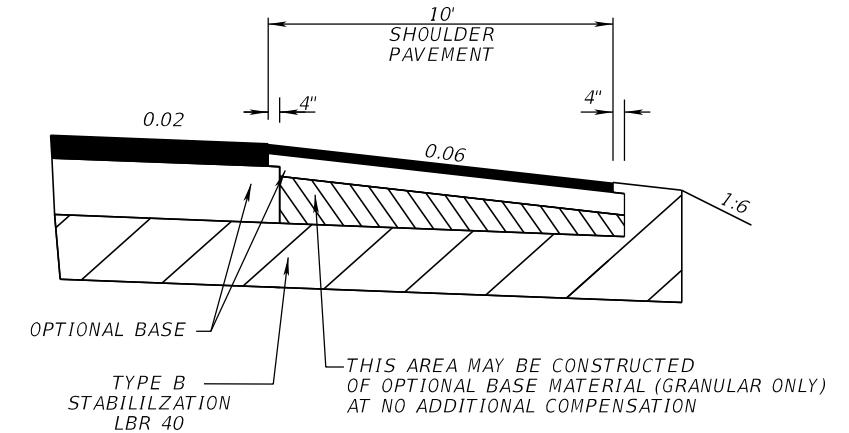

SHOULDER PAVEMENT DETAIL

ibit 913-8
Ramp
e: 1/1/2023

REVISIONS				ENGINEER OF RECORD	STATE OF FLORIDA DEPARTMENT OF TRANSPORTATION			TYPICAL SECTION	SHEET NO.
DATE	DESCRIPTION	DATE	DESCRIPTION	LUKE S. WALKER, P.E. LICENSE NUMBER: 99991 ROADWAY ENGINEERS, INC. 123 MAIN STREET TALLAHASSEE, FL 32301	ROAD NO.	COUNTY	FINANCIAL PROJECT ID		
					SR 93	BAY	123456-1-52-01		