



# MEDIAN CROSSOVERS TYPICAL LAYOUTS AND SECTIONS

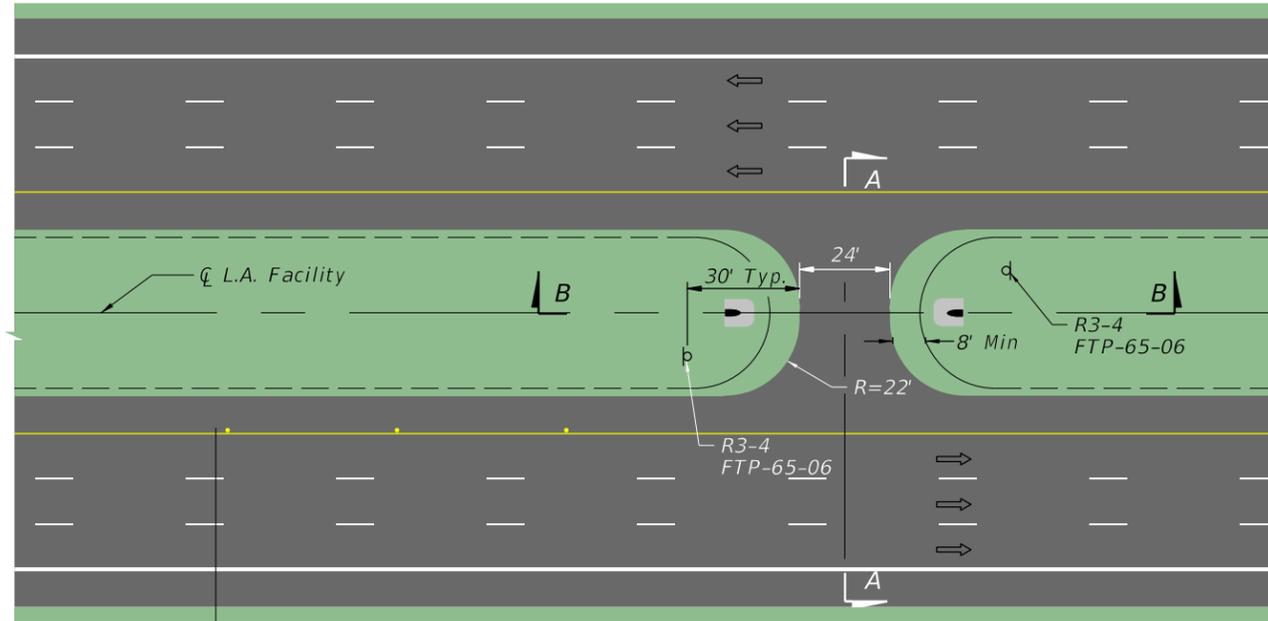


Yellow RPMs Placed in Accordance with Standard Plans, Index 706-001  
(Typical Each Side)

**PLAN VIEW - 6 LANES (OR MORE)**

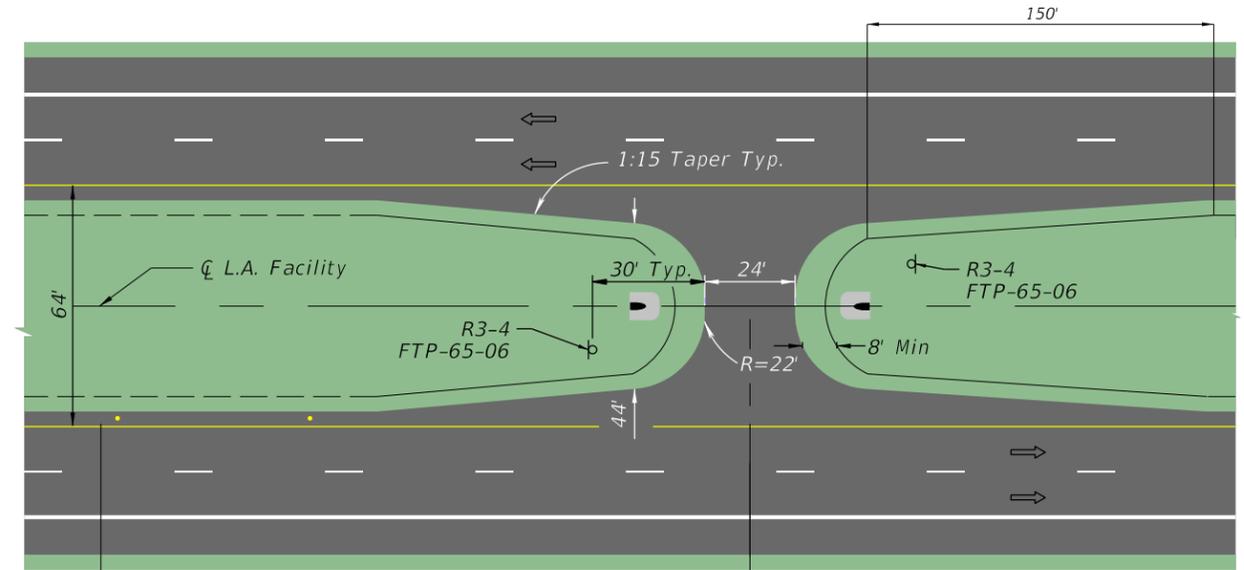


Yellow RPMs Placed in Accordance with Standard Plans, Index 706-001  
(Typical Each Side)

**PLAN VIEW - 4 LANES**

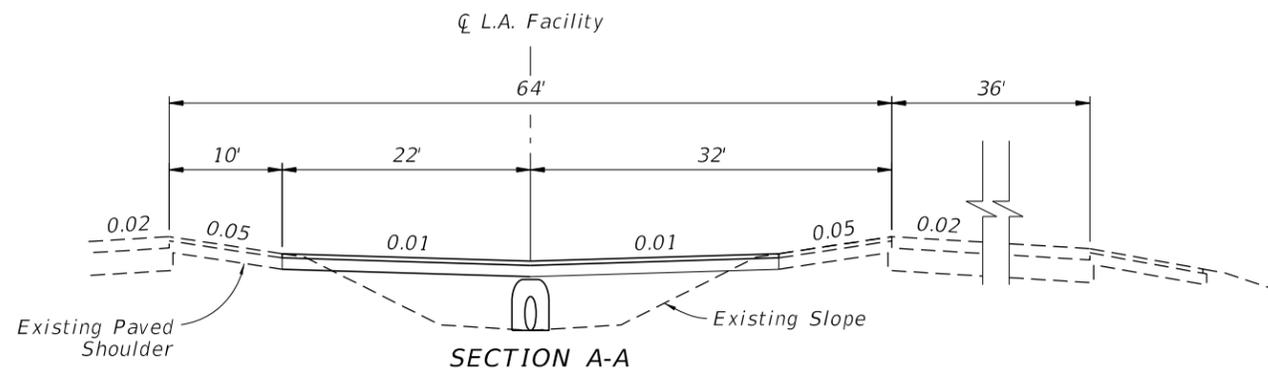

**SECTION A-A**

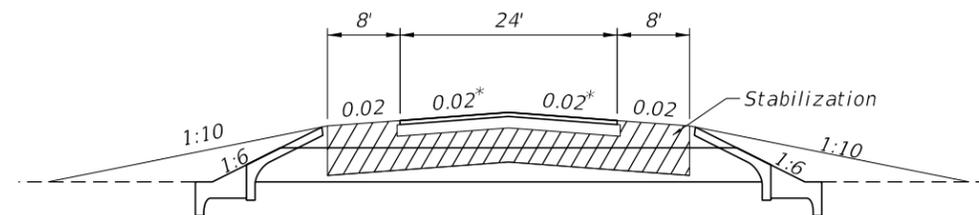

**SECTION B-B**

\* For freeway grades 2% or greater,  
match freeway grade

**LEGEND:**

Ⓟ Sign



**OFFICIAL  
USE ONLY**

R3-4  
(36"x36")

FTP-65-06  
(36"x18")

**NOT TO SCALE**

**EXHIBIT 211-1  
01/01/2025**