



# MANAGED LANES TYPICAL PAVEMENT MARKINGS FOR WEAVE SECTIONS INGRESS & EGRESS

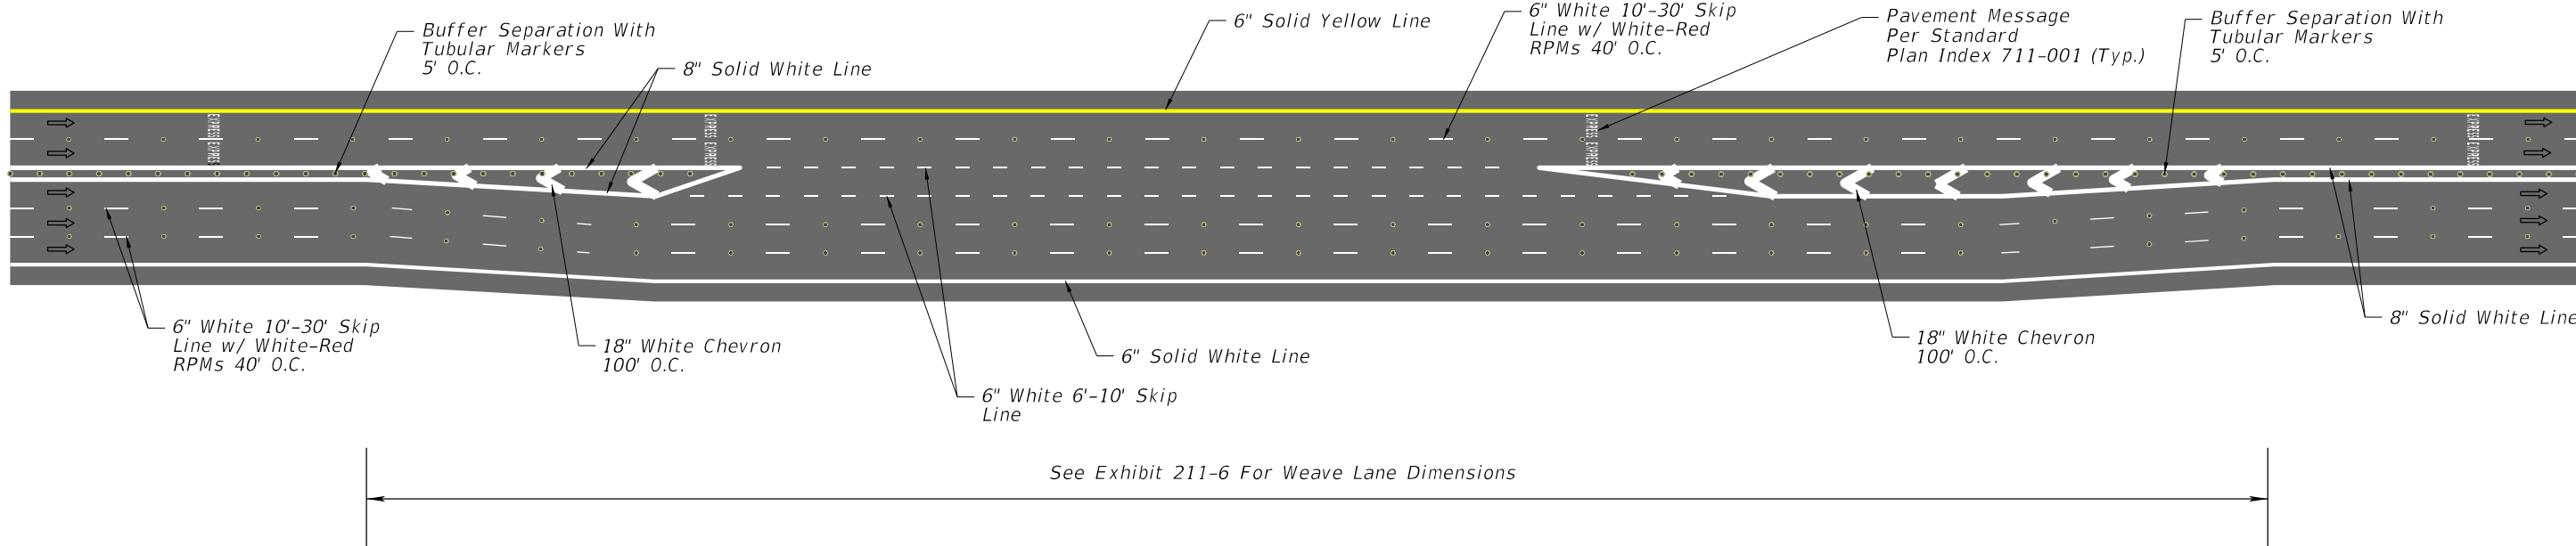

RPMs- Raised Pavement Markers  
O.C.- On Center

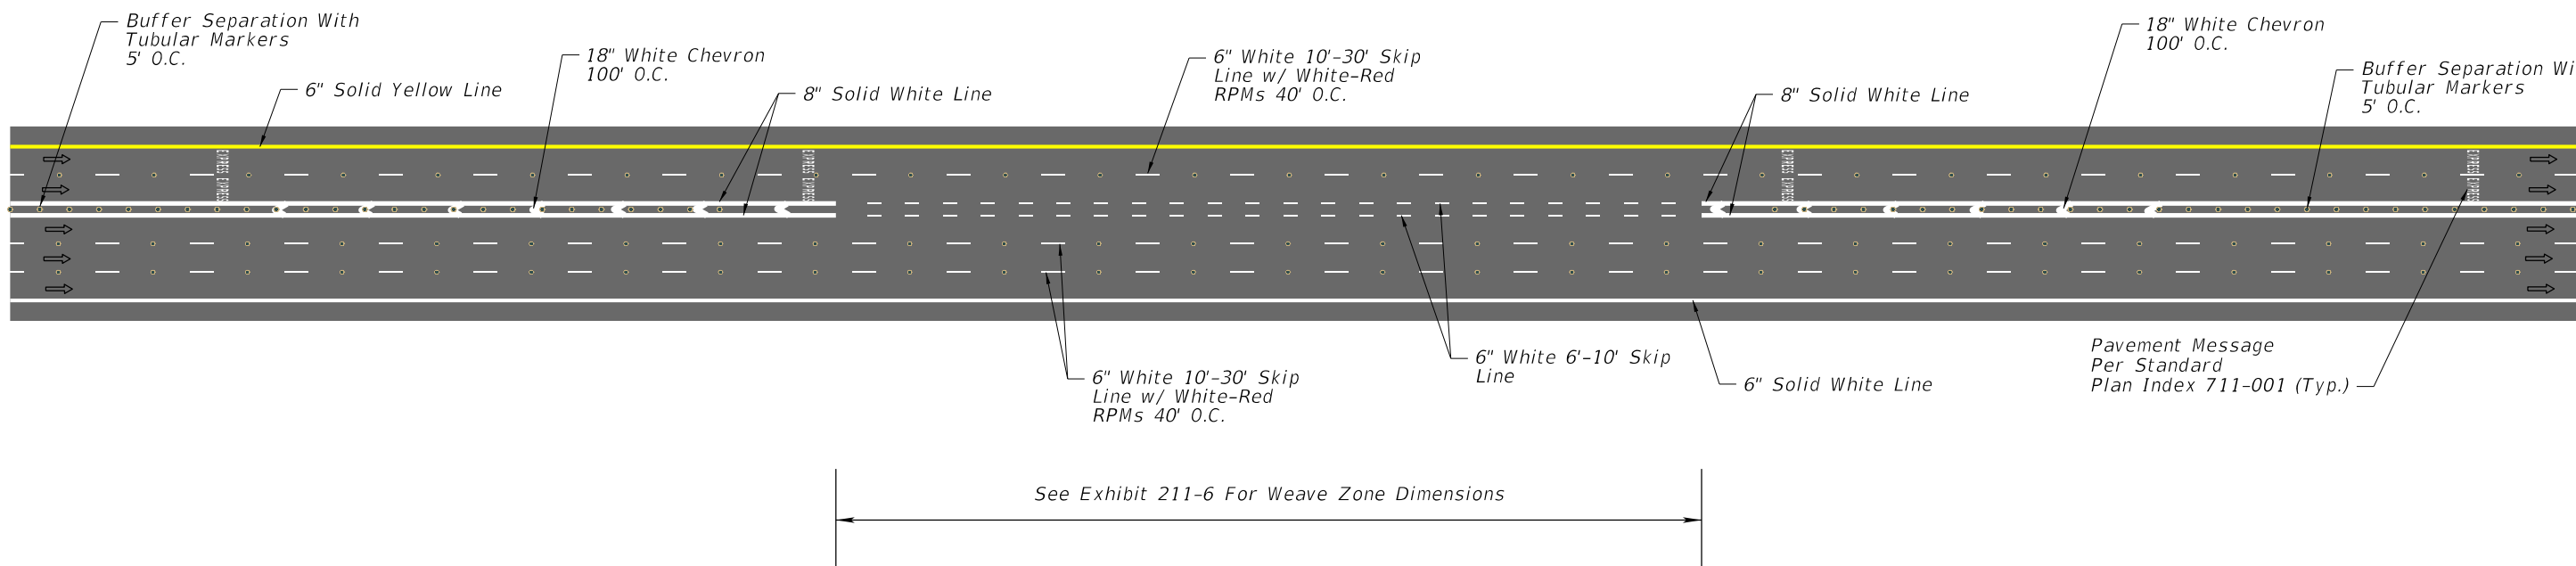

RPMs- Raised Pavement Markers  
O.C.- On Center

NOT TO SCALE

EXHIBIT 211-10  
01/01/2025