
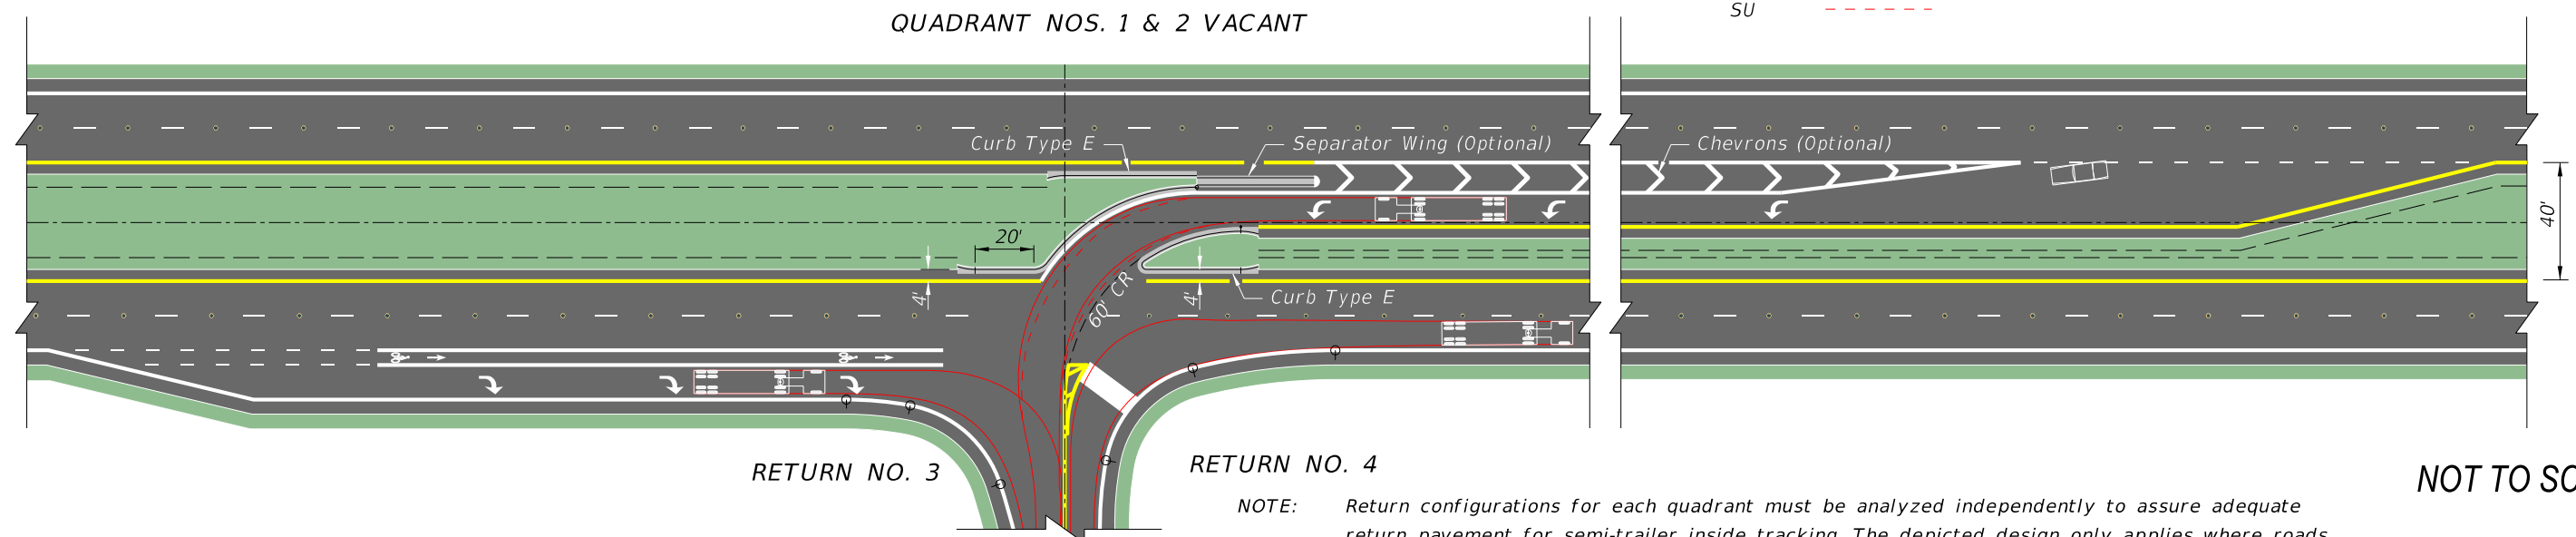


DIRECTIONAL MEDIAN OPENING: SU & WB-40
PARALLEL TURN BAY

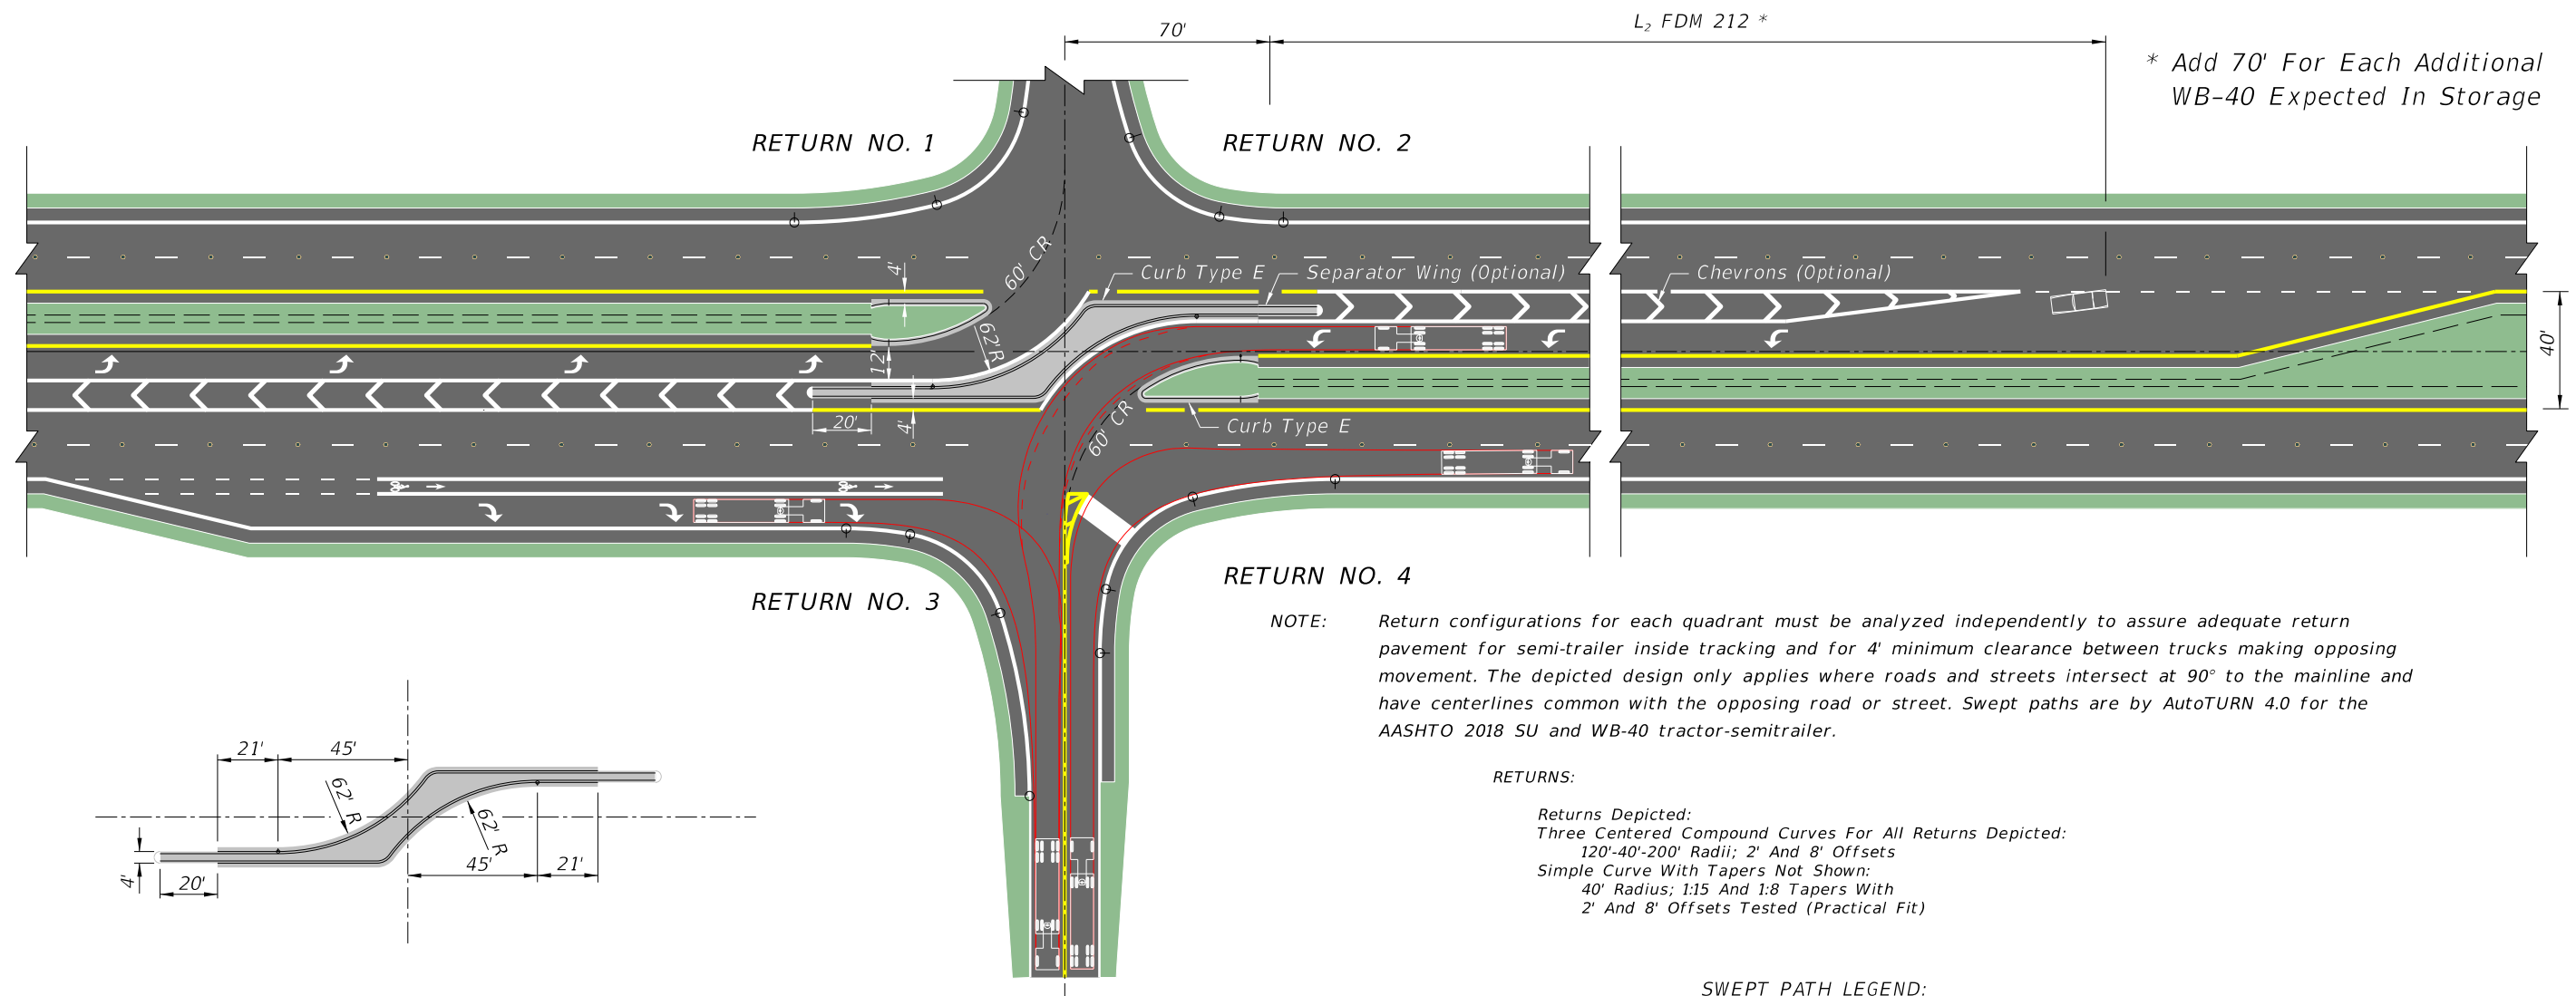

NOT TO SCALE