



*DIRECTIONAL MEDIAN OPENING: WB-62  
PARALLEL TURN BAY*

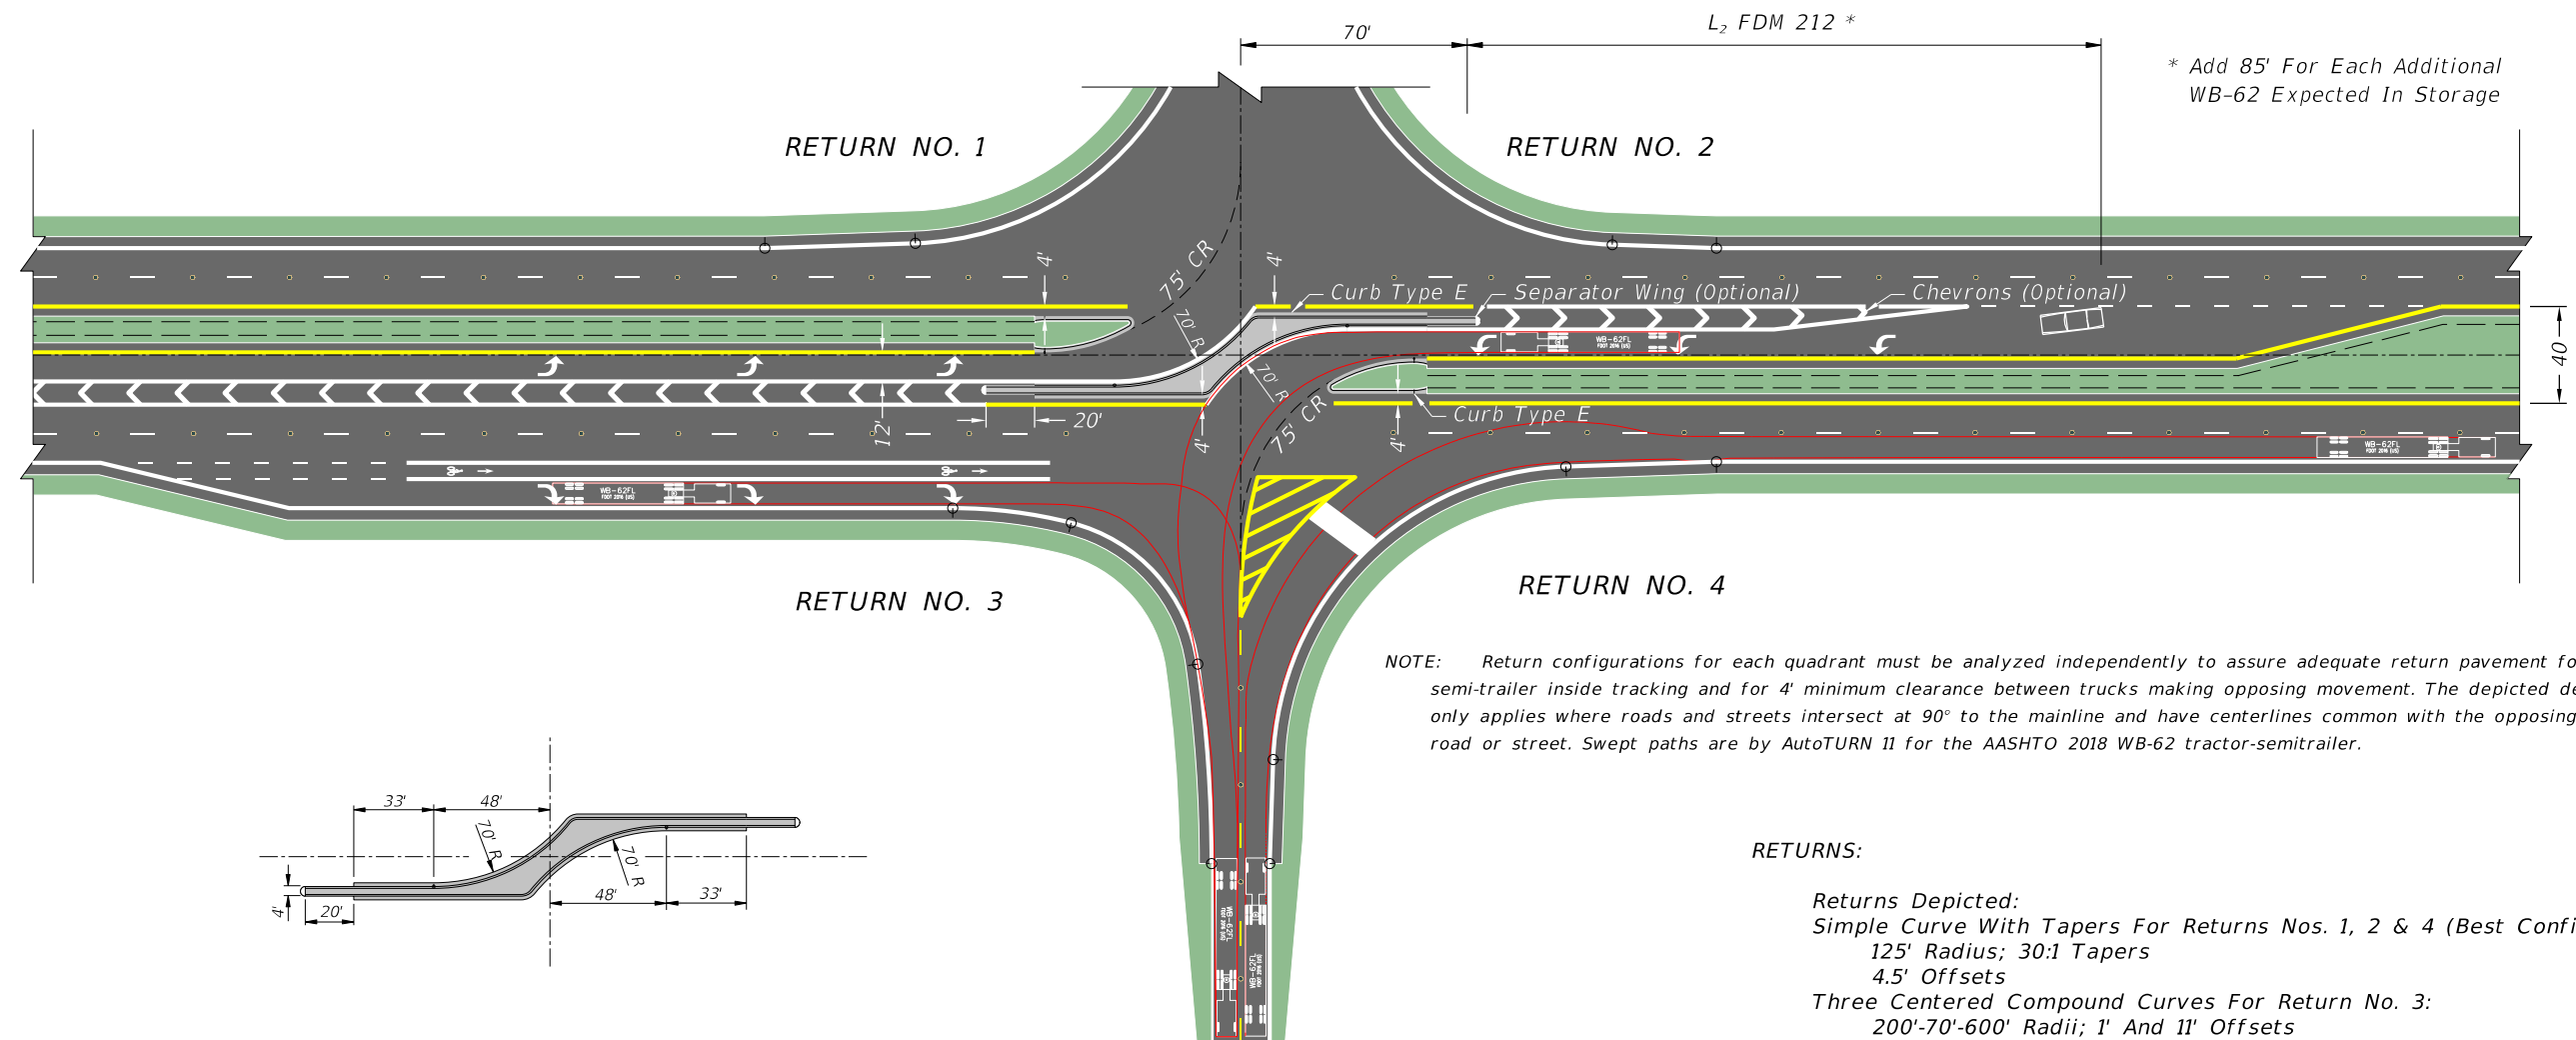

QUADRANT NOS. 1 & 2 VACANT

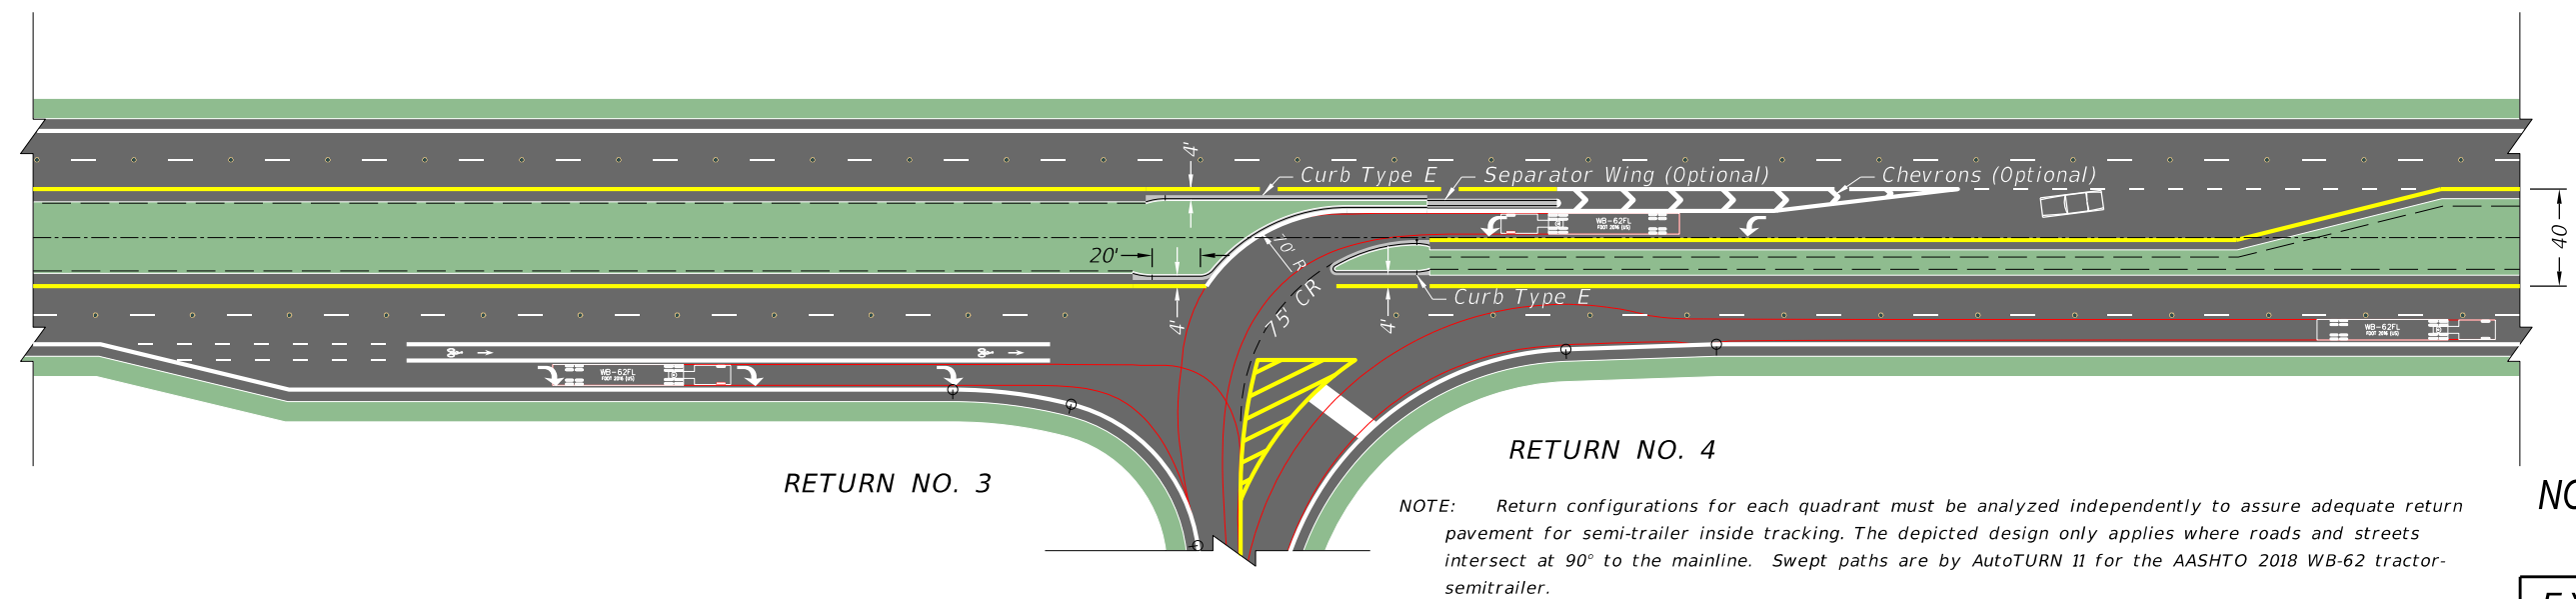

NOT TO SCALE

EXHIBIT 212-9  
01/01/2025