
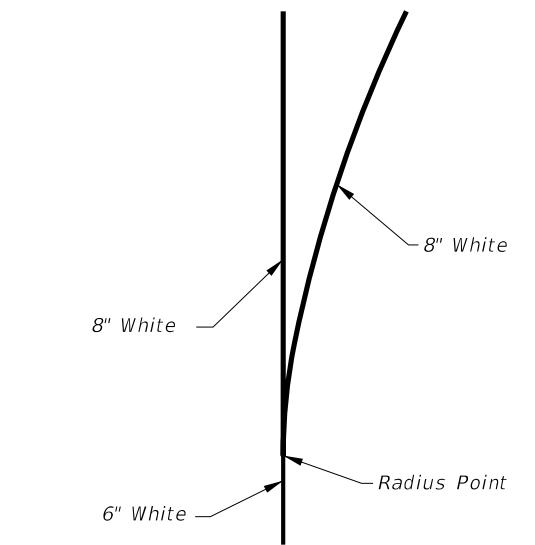
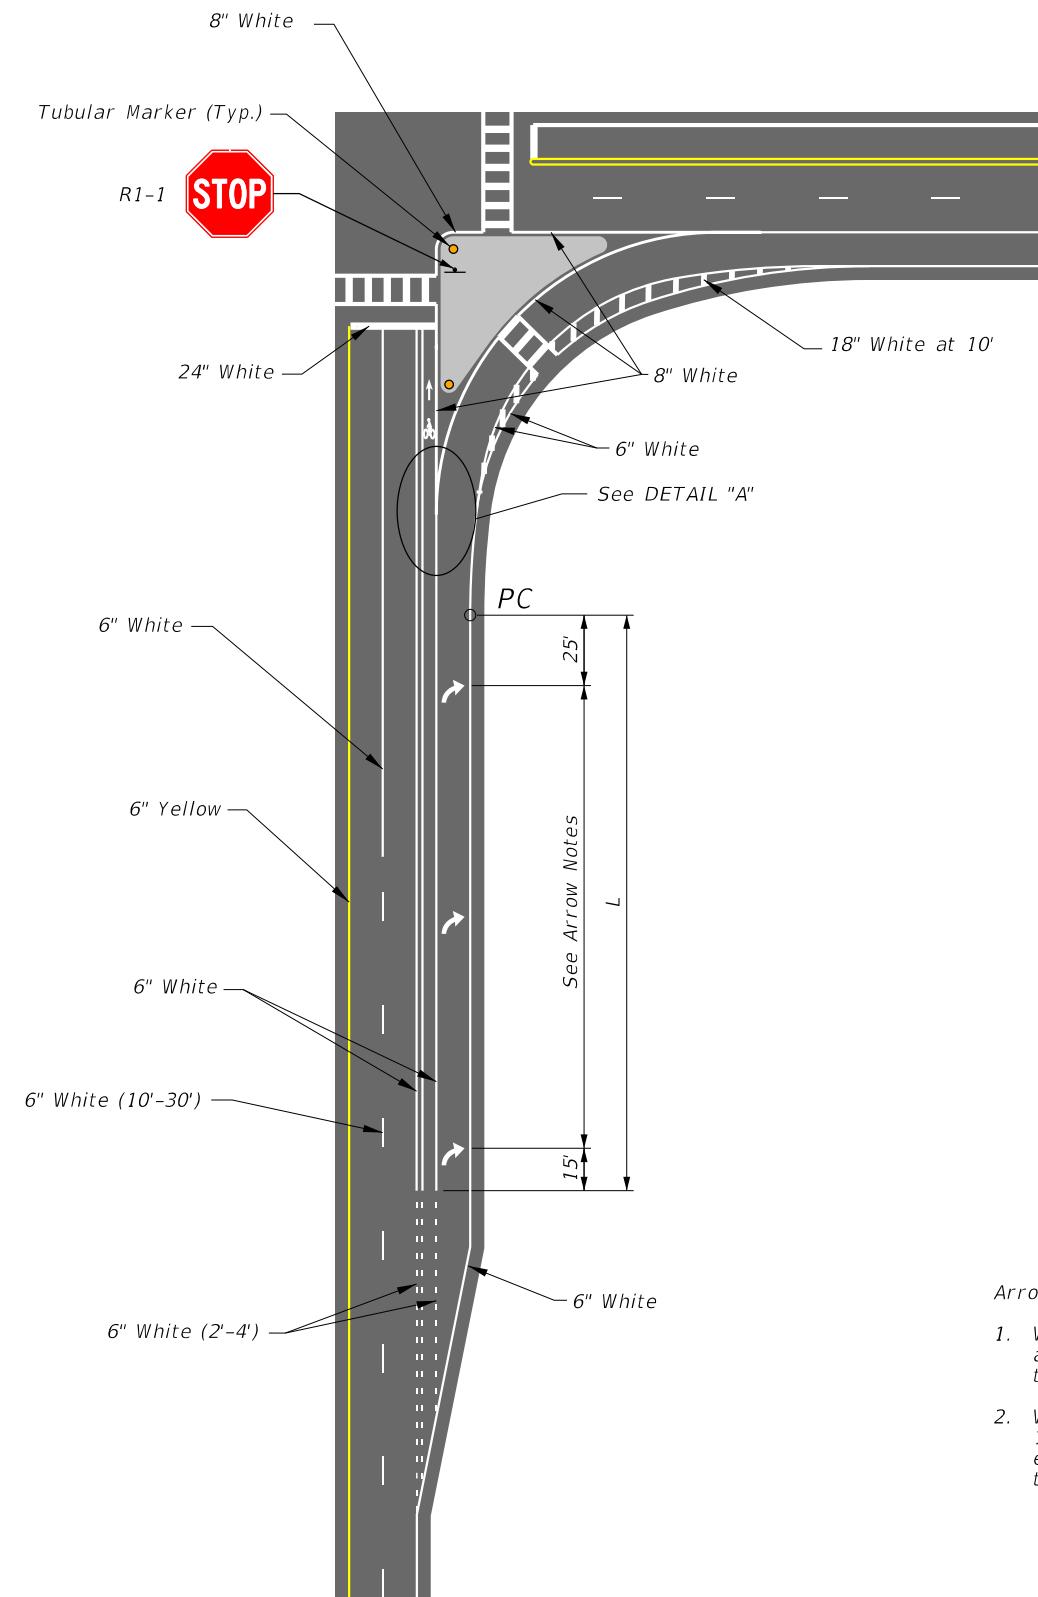


TYPICAL PAVEMENT MARKINGS FOR CHANNELIZED TURN LANES

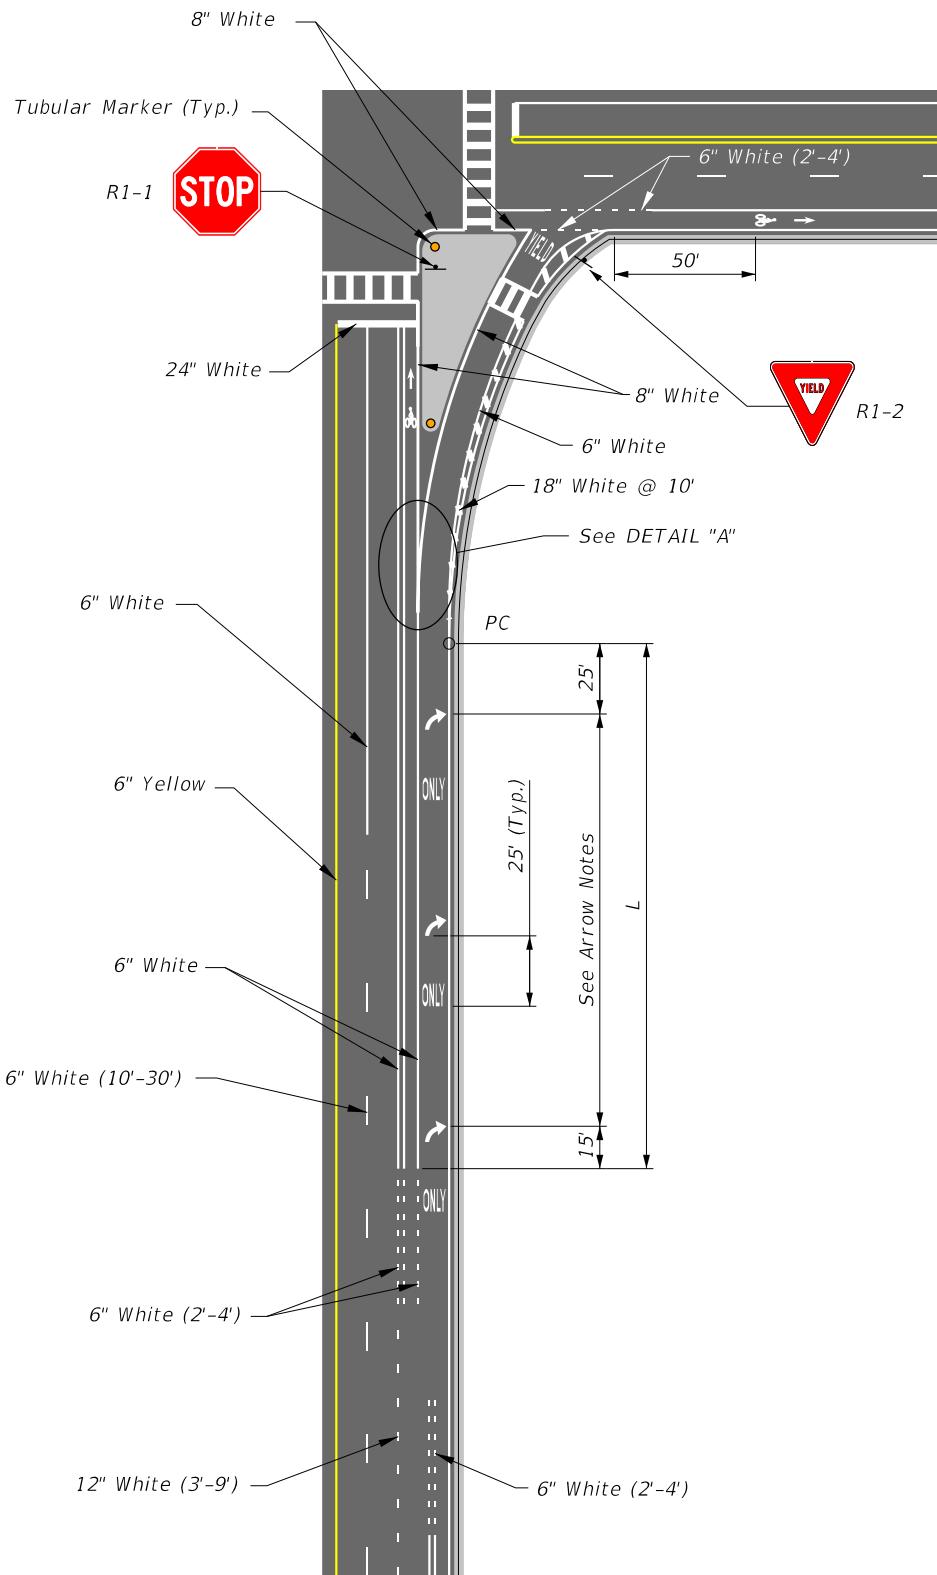

RIGHT TURN LANE DROP AND ISLAND DETAILS
LEFT TURN LANE DROP IS MIRROR IMAGE
(Showing yielding right turn lane)

RIGHT TURN LANE AND
ISLAND DETAILS
(Showing free flow right turn lane)

NOT TO SCALE