



S-108  
SWF OUTLET STRUCTURE DETAIL  
NTS

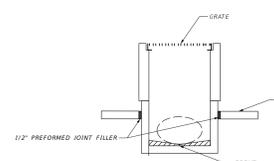


S-108  
SECTION C-C  
NTS

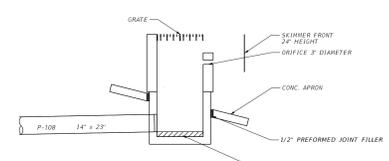


S-108  
SECTION D-D  
NTS

OUTLET STRUCT.	SWF	STATION	OFFSET	REF.	INLET TYPE	INDEX NO.	GRATE EL. (FT NAVD)	WEIR EL. (FT NAVD)	OUTFALL PIPE EL. (FT NAVD)	ORIFICE EL. (FT NAVD)	CONC. DITCH PAVT. (FT NAVD)	TOP OF SKIMMER EL. (FT NAVD)
S-108	#2	704+72	109.75	SR61	D	425-052 425-070	33.00	32.00	29.20	31.00	10.91	33.00

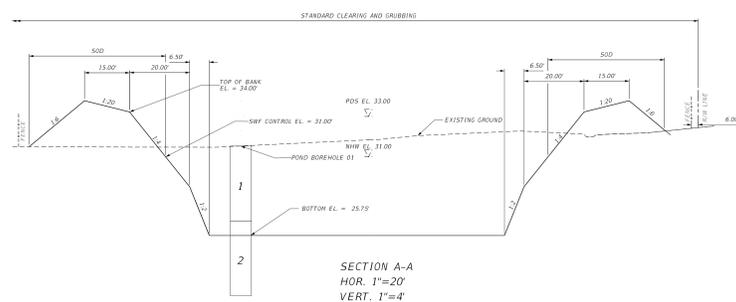

SECTION A-A  
HOR. 1"=20'  
VERT. 1"=4'

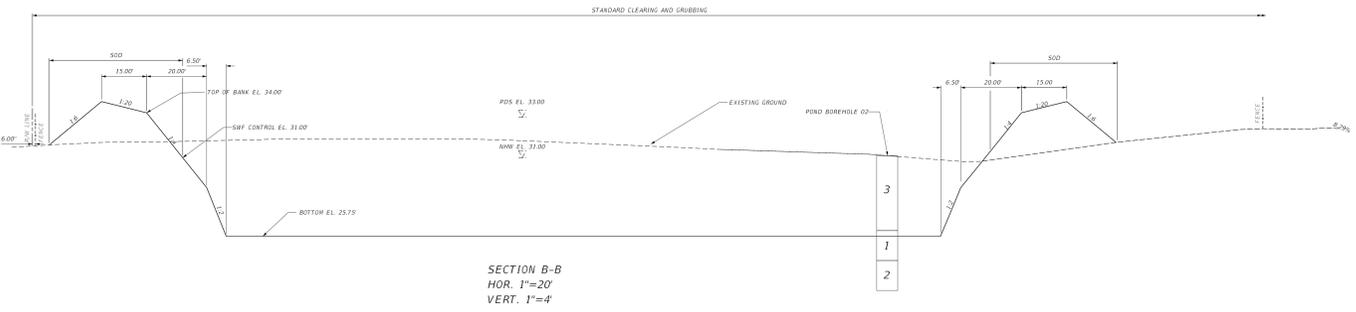

SECTION B-B  
HOR. 1"=20'  
VERT. 1"=4'

EXHIBIT 917-1  
Date 1/1/21