


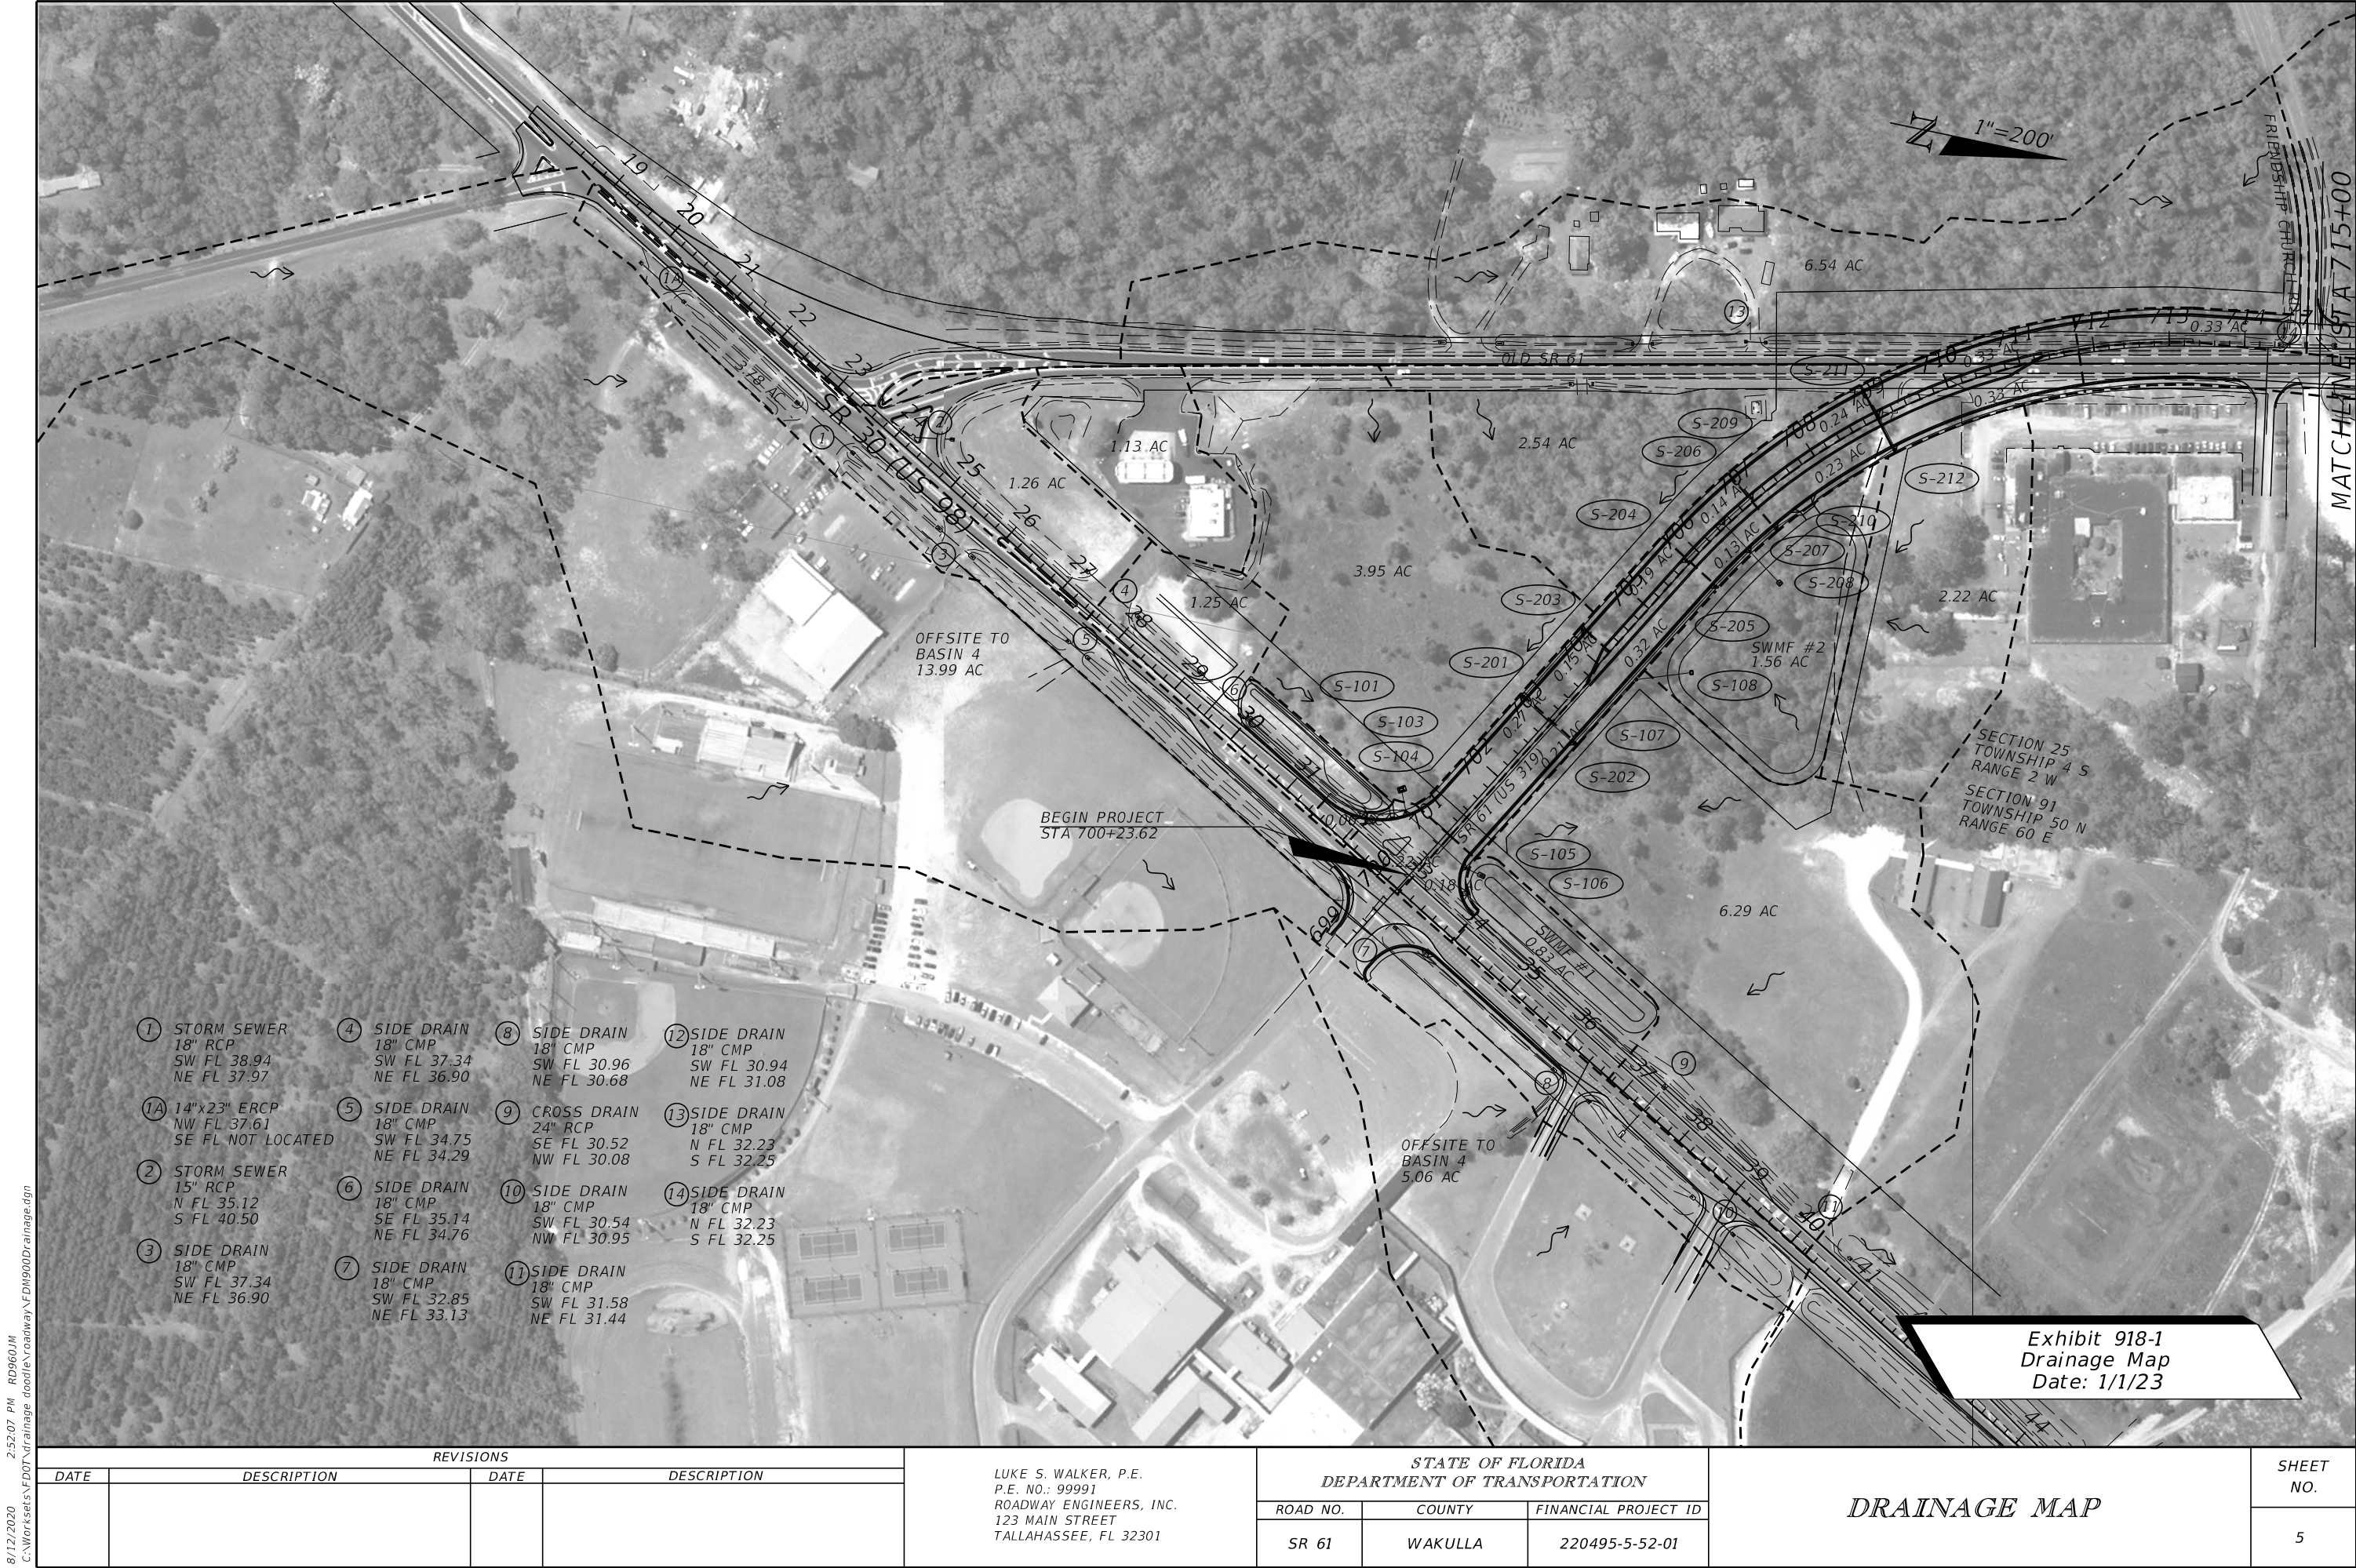

- | | | | |
|--|---|--|---|
| ① STORM SEWER
18" RCP
SW FL 38.94
NE FL 37.97 | ④ SIDE DRAIN
18" CMP
SW FL 37.34
NE FL 36.90 | ⑧ SIDE DRAIN
18" CMP
SW FL 30.96
NE FL 31.08 | ⑫ SIDE DRAIN
18" CMP
SW FL 30.94
NE FL 31.08 |
| ①A 14"x23" ERCP
NW FL 37.61
SE FL NOT LOCATED | ⑤ SIDE DRAIN
18" CMP
SW FL 34.75
NE FL 34.29 | ⑨ CROSS DRAIN
24" RCP
SE FL 30.52
NW FL 30.08 | ⑬ SIDE DRAIN
18" CMP
N FL 32.23
S FL 32.25 |
| ② STORM SEWER
15" RCP
N FL 35.12
S FL 40.50 | ⑥ SIDE DRAIN
18" CMP
SE FL 35.14
NE FL 34.76 | ⑩ SIDE DRAIN
18" CMP
SW FL 30.54
NW FL 30.95 | ⑭ SIDE DRAIN
18" CMP
N FL 32.23
S FL 32.25 |
| ③ SIDE DRAIN
18" CMP
SW FL 37.34
NE FL 36.90 | ⑦ SIDE DRAIN
18" CMP
SW FL 32.85
NE FL 33.13 | ⑪ SIDE DRAIN
18" CMP
SW FL 31.58
NE FL 31.44 | |

8/12/2020 2:52:07 PM RD960JM
C:\Worksets\FDOT\drainage\roadway\RD960\Drainage.dgn

REVISIONS			
DATE	DESCRIPTION	DATE	DESCRIPTION

LUKE S. WALKER, P.E.
P.E. NO.: 99991
ROADWAY ENGINEERS, INC.
123 MAIN STREET
TALLAHASSEE, FL 32301

STATE OF FLORIDA DEPARTMENT OF TRANSPORTATION		
ROAD NO.	COUNTY	FINANCIAL PROJECT ID
SR 61	WAKULLA	220495-5-52-01

DRAINAGE MAP

SHEET NO.
5