


DIRECTIONAL MEDIAN OPENING: SU & WB-40
PARALLEL TURN BAY

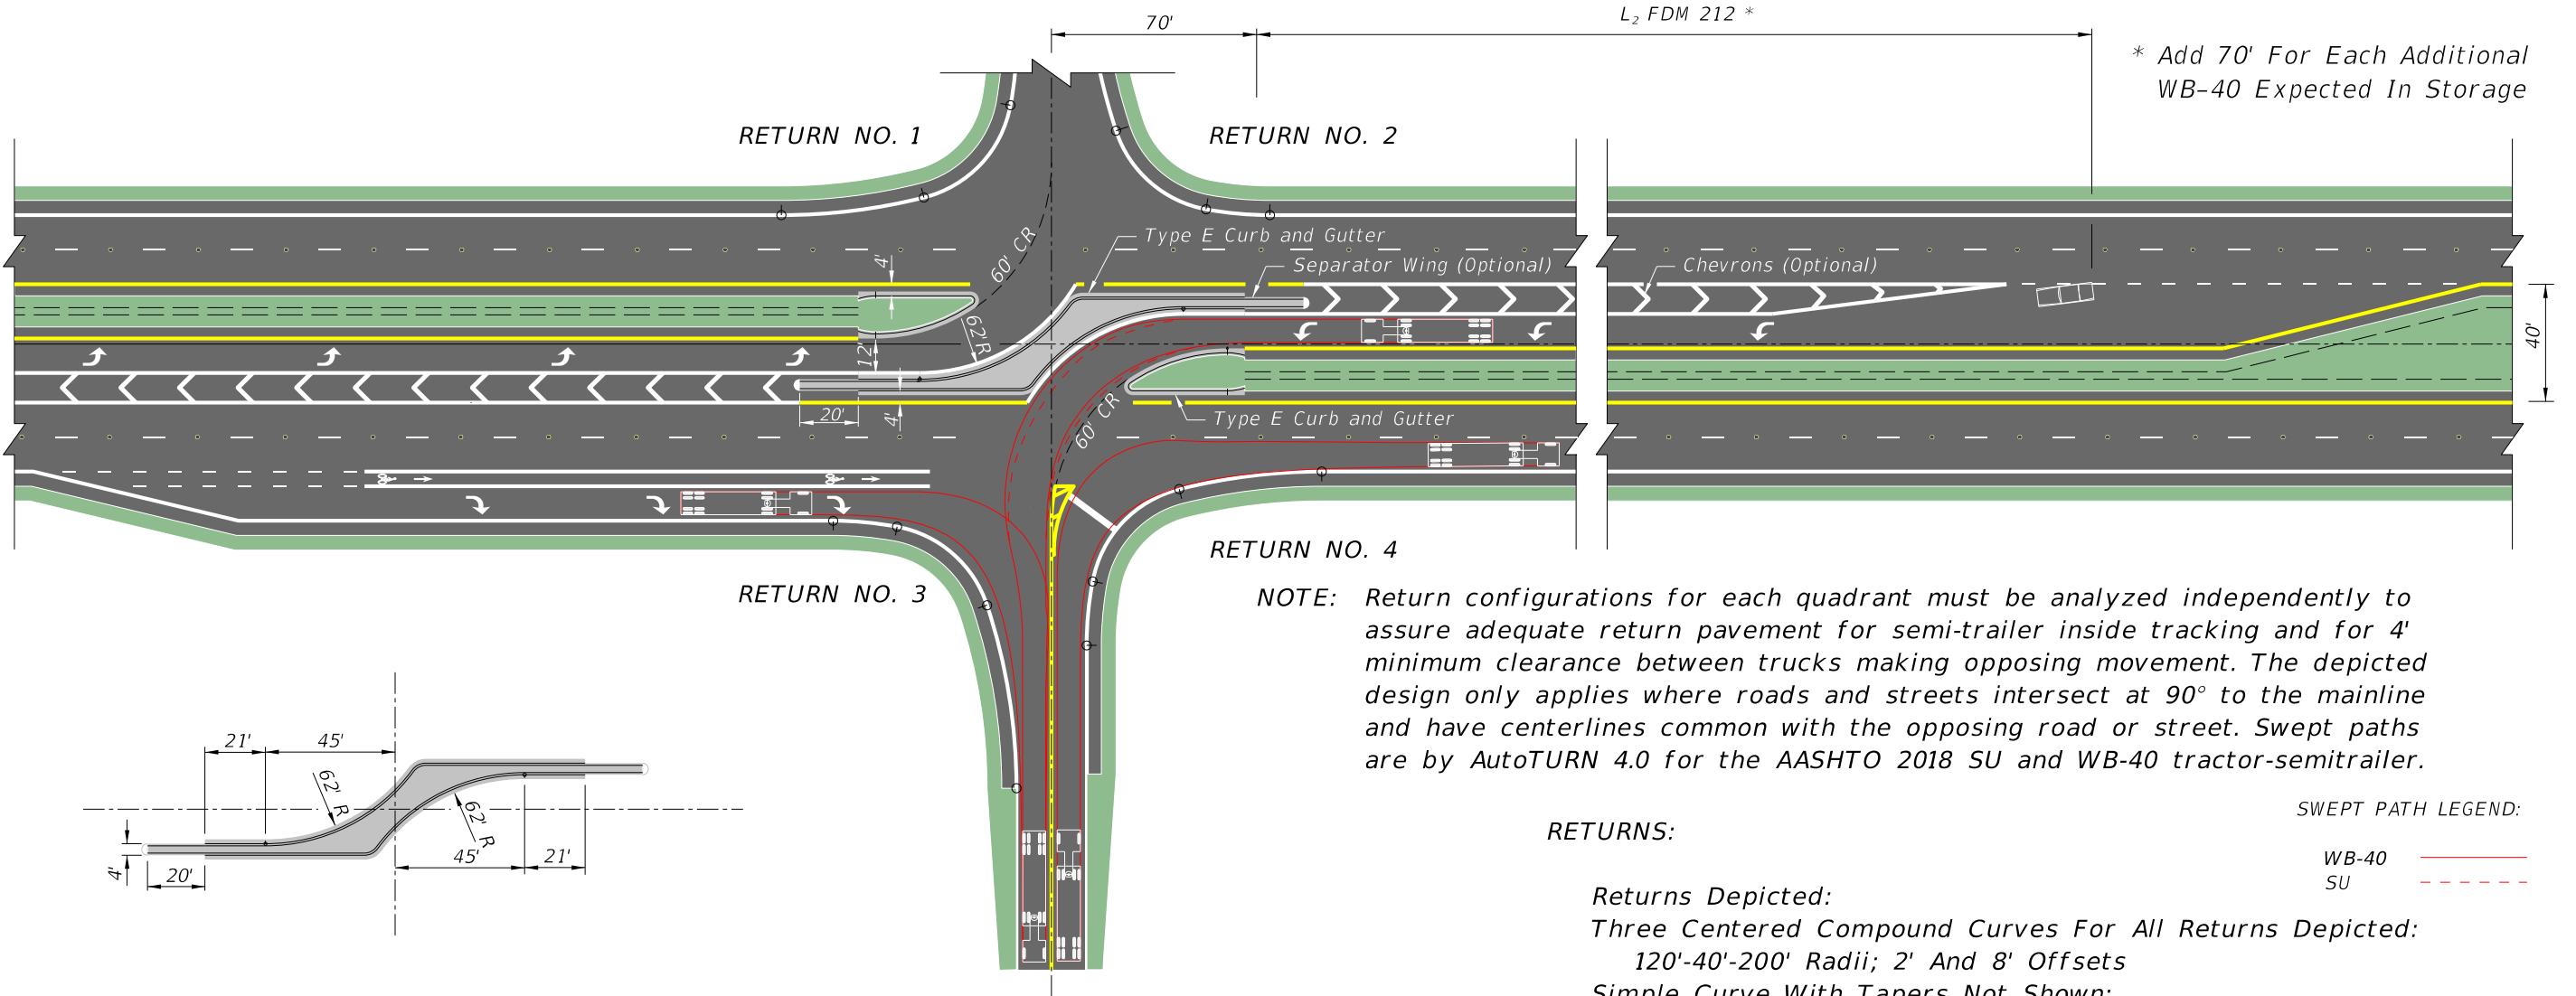


SWEPT PATH LEGEND:

WB-40 ———
SU - - - -

RETURNS:

Returns Depicted:
Three Centered Compound Curves For All Returns Depicted:
120'-40'-200' Radii; 2' And 8' Offsets
Simple Curve With Tapers Not Shown:
40' Radius; 1:15 And 1:8 Tapers With
2' And 8' Offsets Tested (Practical Fit)

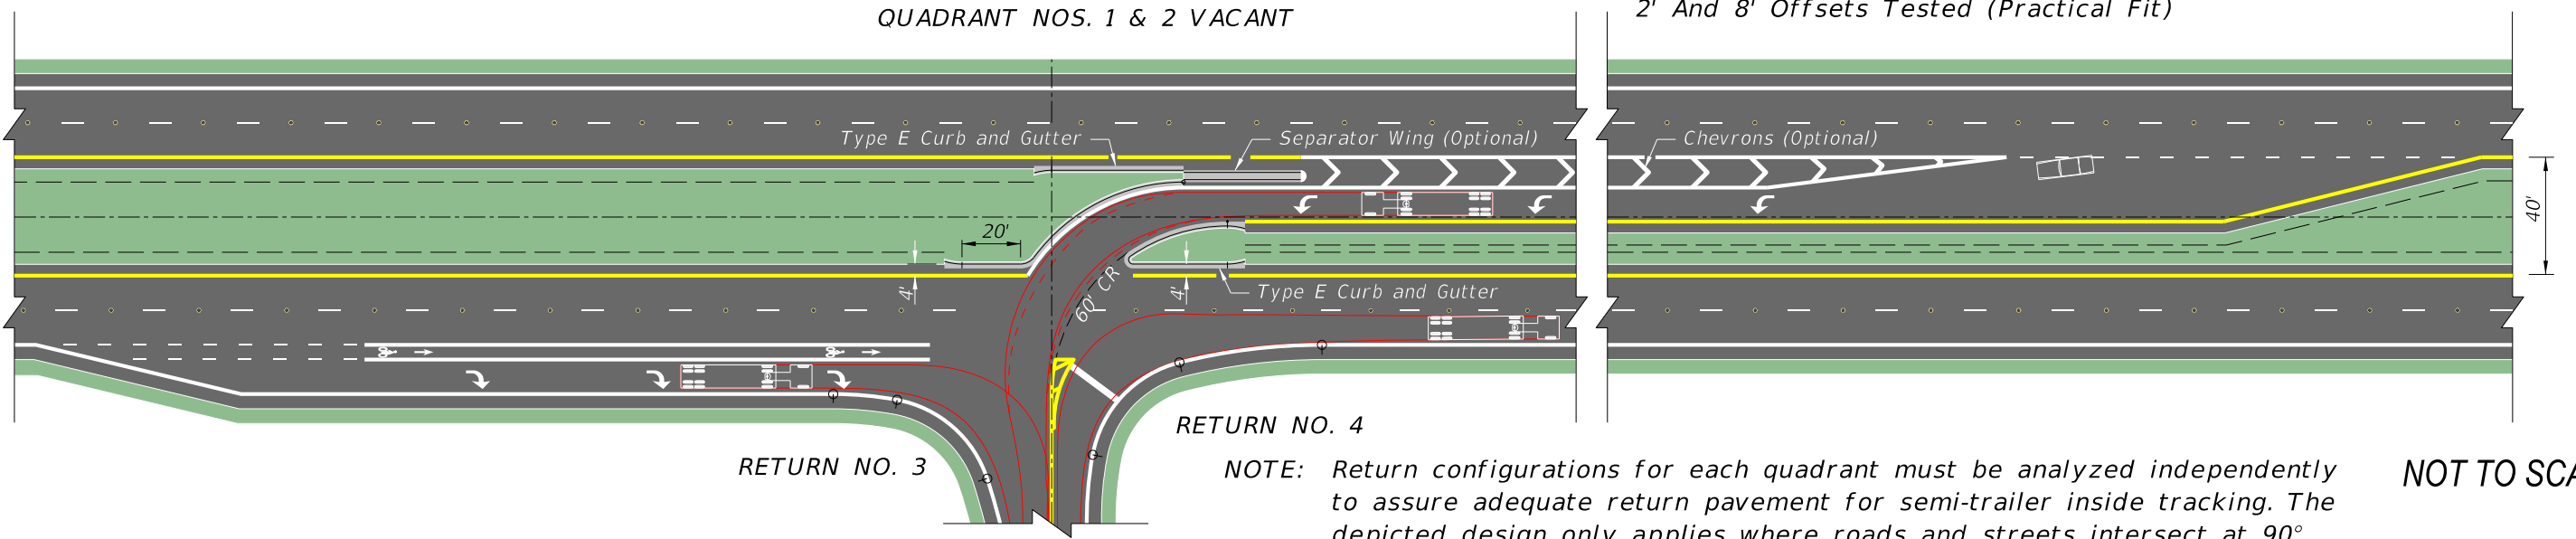

NOT TO SCALE

EXHIBIT 212-8
01/01/2026