

TYPICAL SECTION

RAMP "C"

STA. 623+28.64 TO STA. 629+13.78

TRAFFIC DATA


CURRENT YEAR = 2018 AADT = 8,000
ESTIMATED OPENING YEAR = 2020 AADT = 8,800
ESTIMATED DESIGN YEAR = 2040 AADT = 12,000
 $K = 10\%$ $D = 100\%$ $T = 8\%$ (24 HOUR)
DESIGN SPEED = 30 MPH
CONTEXT CLASSIFICATION = N/A

TRAVEL LANES

OPTIONAL BASE GROUP 9
TYPE SP STRUCTURAL COURSE (TRAFFIC B) (1 1/2")
FRICTION COURSE FC-12.5 (TRAFFIC B) (1 1/2") (PG 76-22)

SHOULDER PAVEMENT

OPTIONAL BASE GROUP 1
FRICITION COURSE FC-12.5 (TRAFFIC B) (1 1/2") (PG 76-22)

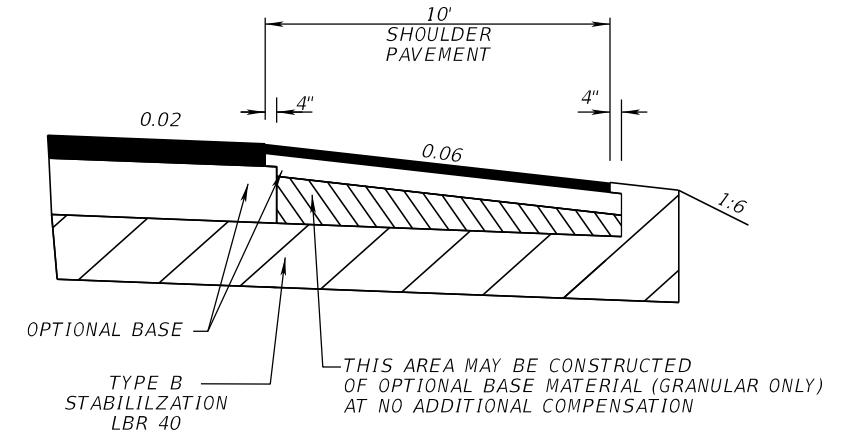

SHOULDER PAVEMENT DETAIL

Exhibit 913-8
Ramp
Date: 1/1/2026

REVISIONS				ENGINEER OF RECORD	STATE OF FLORIDA DEPARTMENT OF TRANSPORTATION			TYPICAL SECTION			SHEET NO.
DATE	DESCRIPTION	DATE	DESCRIPTION	ROAD NO. COUNTY FINANCIAL PROJECT ID			SR 93 BAY 123456-1-52-01			11	
				LUKE S. WALKER, P.E. LICENSE NUMBER: 12345 ROADWAY ENGINEERS, INC. 123 MAIN STREET TALLAHASSEE, FL 32301							