



EXPANSION JOINT AT END BENT
(Bridge Deck Not Shown For Clarity)

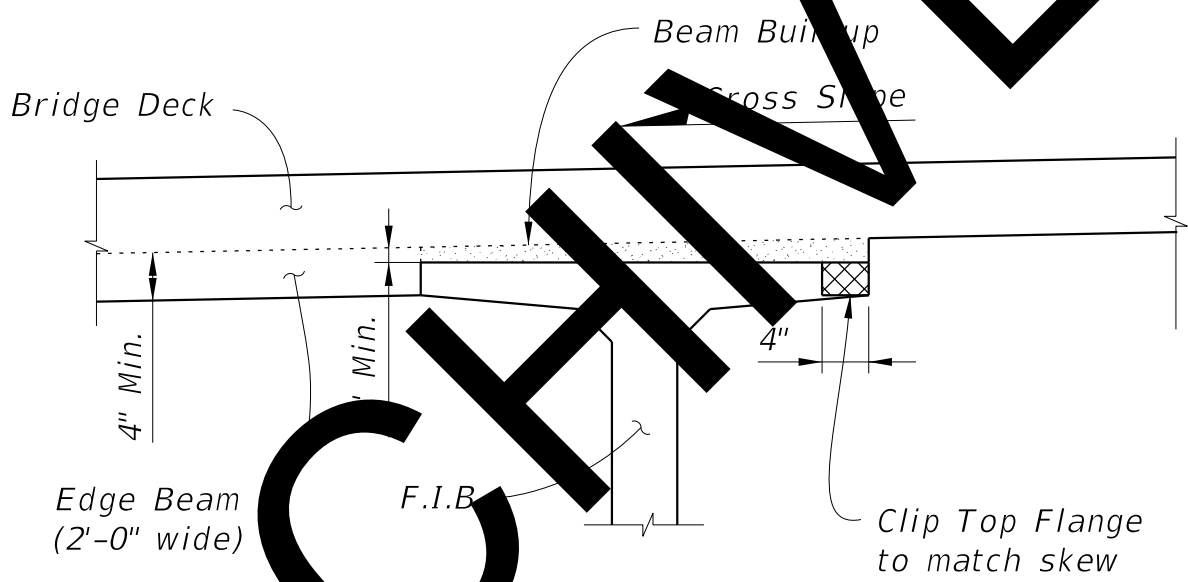

SECTION A-A

CROSS SECTION AT END BENT EXTERIOR BEAM

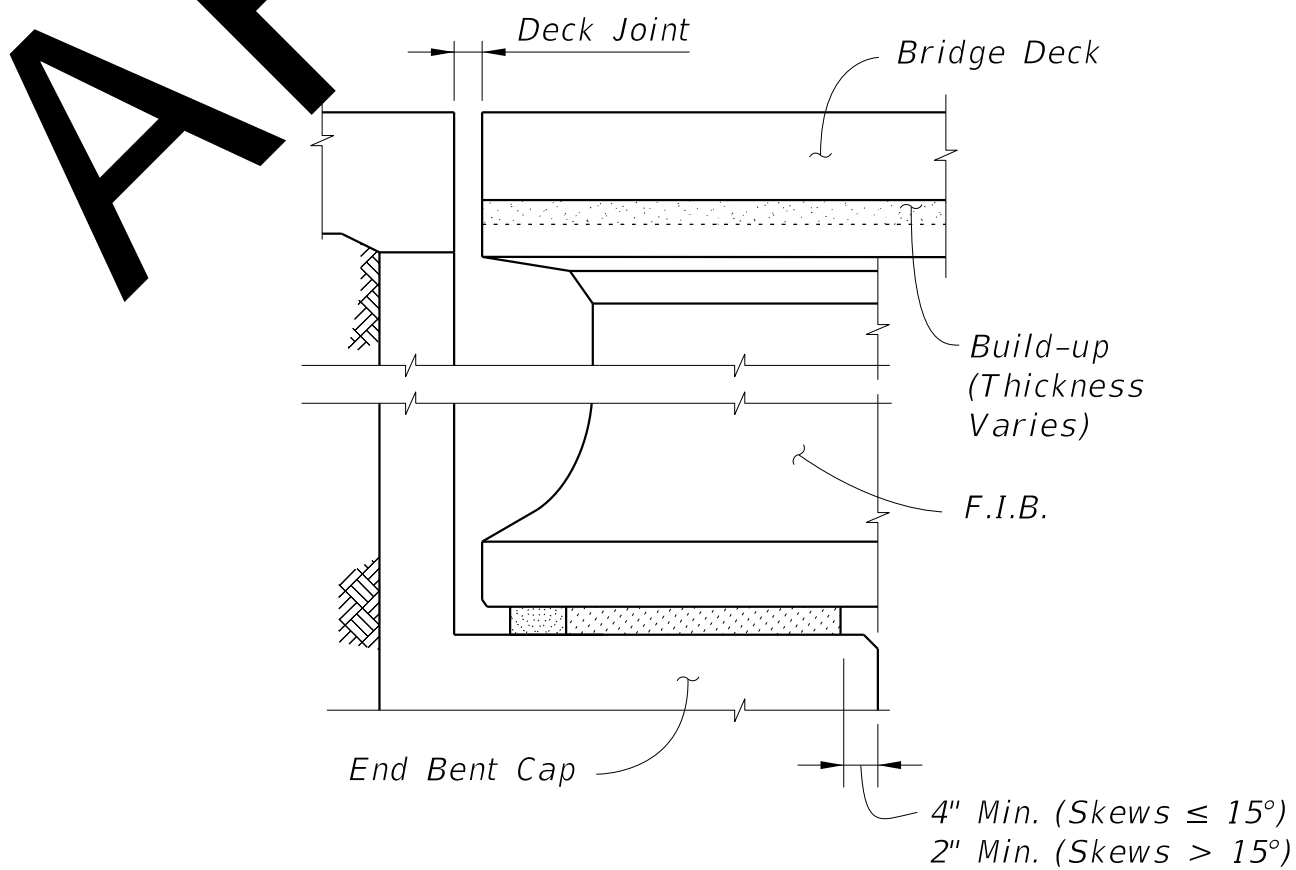

VIEW B-B

ELEVATION AT END BENT EXTERIOR BEAM