




FRONT VIEW

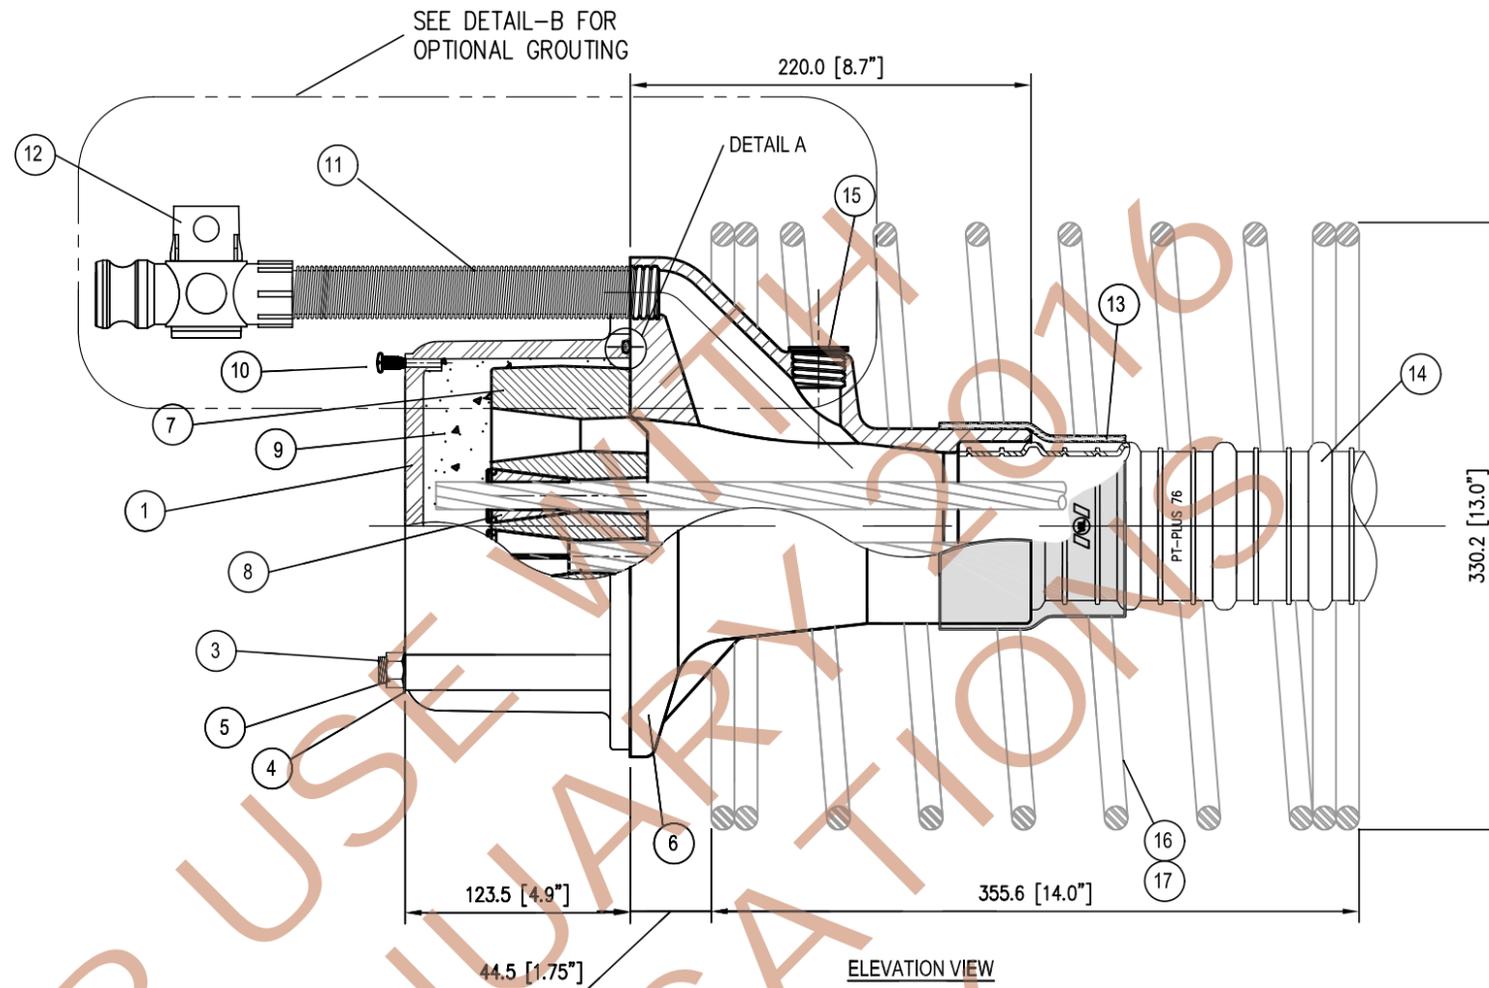


ELEVATION VIEW

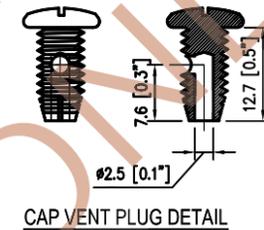

CAP VENT PLUG DETAIL

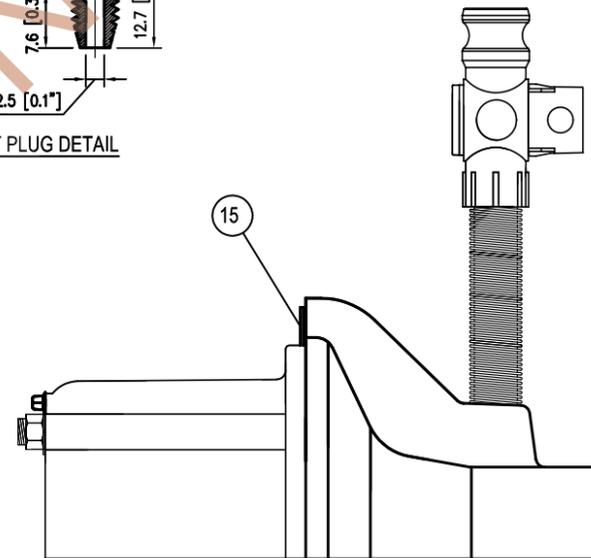

DETAIL-B GROUTING THRU DECK
SCALE: 1:4

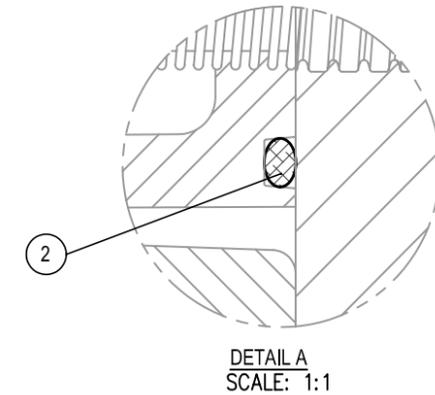

DETAIL A
SCALE: 1:1

ITEM	QTY	DESCRIPTION	MATERIAL	DRAWING REFERENCE	INVENTORY NUMBER
17*	1	SPIRAL, #4, DIA. 13", 3" PITCH, 7 TURNS	A615	-	02BP0097
16*	1	SPIRAL, #5, DIA. 13", 3" PITCH, 7 TURNS	A615	-	02BP0096
15	1	BEARING PLATE GROUT PLUG, 23MM	P.P.	C583	02DT0341
14	1	DUCT, WHT PP, 76 MM PT-PLUS	P.P.	E0937-3	02DT0426
13	1	HEAT SHRINK SLEEVE	-	-	(CANUSA PLA 90 YE)
12	1	GROUT VALVE, 23 MM	P.S.	C589 & C590	02DT0311
11		GROUT HOSE, 23 MM (21 MM)	P.E.	C587	02DT0310
10	1	CAP VENT PLUG, SS-SCREW	STAINLESS STEEL	-	02WX7001
9		GROUT	JOB SPECIFIC	-	-
8	12	1.6G WEDGE	11-L-17	C218	02WG0008
7	1	ECI 6-12 ANCHOR HEAD	A536 GR80-55-06	C556	02AH0037
6	1	ECI 6-12 GALV BEARING PLATE	A536 GR80-55-06	C553	02BP0037
5	4	1/2"-13 NUT	(316L) STAINLESS	-	INCLUDED W/02WX5021
4	4	Ø1/2" FLAT WASHER	(316L) STAINLESS	-	INCLUDED W/02WX5021
3	4	1/2-13 NC x 6 1/2"	(316L) STAINLESS	-	02WX5021
2	1	6-12 GROUT CAP O-RING	BUNA-N 70 D.	-	02WX5020
1	1	6-12 GROUT CAP	ABS LUSTRAN 633	C548	02WX5019

* USE ITEM 16 FOR CONCRETE WITH $f_c' = 3500$ psi, ITEM 17 FOR CONCRETE WITH $f_c' = 5500$ psi

VSL
7455 NEW RIDGE RD.
HANOVER, MD. 21076
WWW.VSL.NET

VSL
SYSTEMS DRAWING

ECI 6-12 INTERNAL TENDON W/ 76 MM PT-PLUS DUCT
ASSEMBLY

APPROVED FOR CONSTRUCTION
REVISION

DATE: 4/5/06
REV: 1

BY: GDH
CHK: ZHX

SCALE: 1:4 U.N.O.
VSL JOB NO:
VSL DWG. NO. A154

Copyright © 2004 VStructural LLC (VSL). All rights reserved. The drawings, specifications and calculations set forth on this sheet may not be reproduced, changed, copied or transmitted in any form or by any means, electronic or mechanical, including, but not limited to, photocopying, digital imaging or film, except as may be expressly permitted in writing by VSL. Any unauthorized use is strictly prohibited, and VSL disclaims any liability therefrom.