




PLAN VIEW W/ GROUT CAP  
SCALE 3"=1'

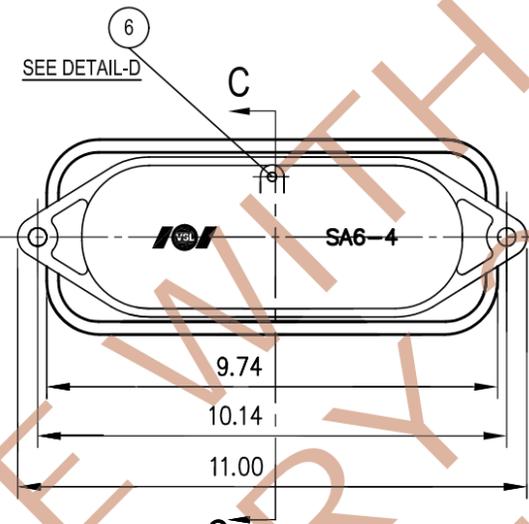


SECTION B-B  
SCALE 3"=1'

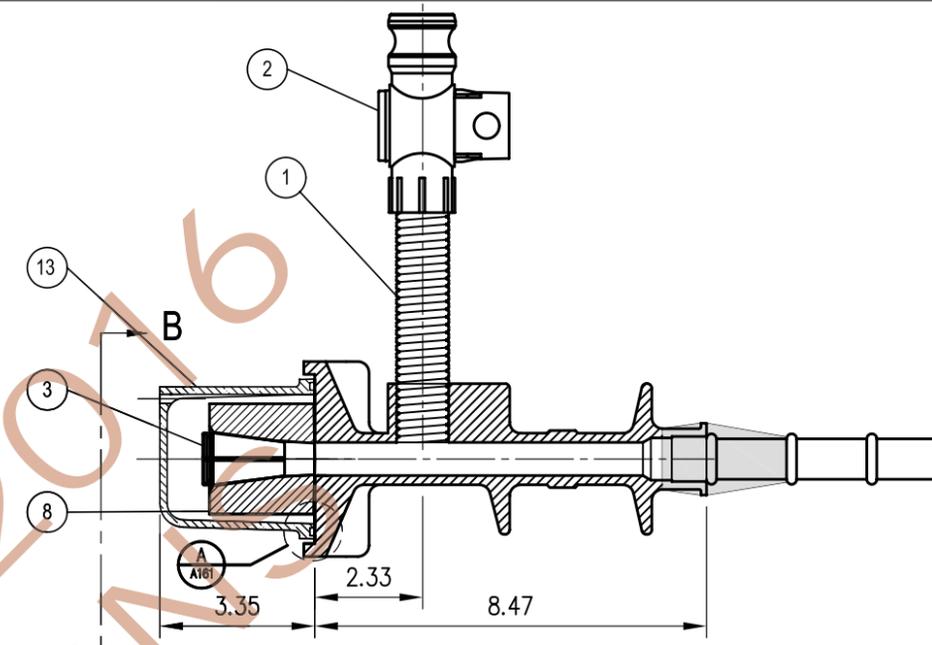


SECTION C-C  
SCALE 3"=1'

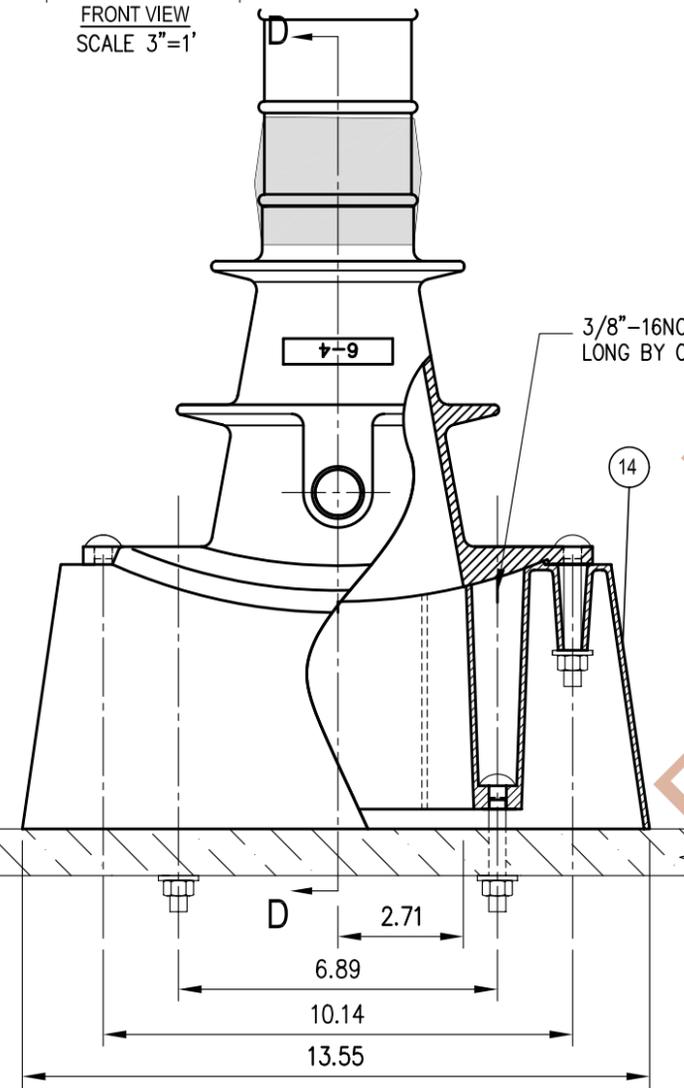


PLAN VIEW W/ POCKET FORMER  
SCALE 3"=1'

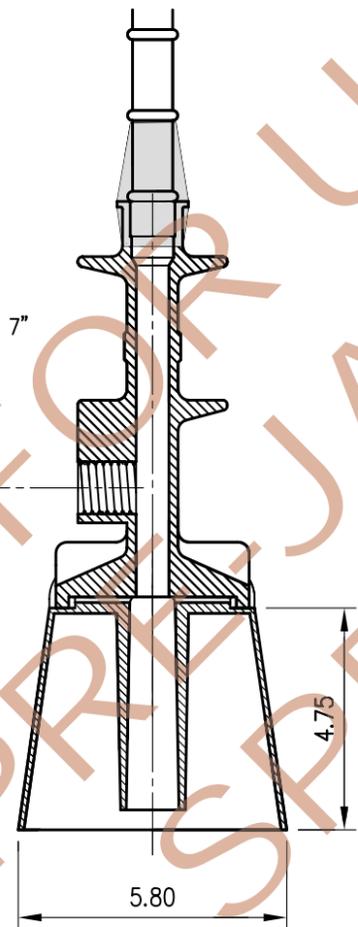

SECTION D-D  
SCALE 3"=1'

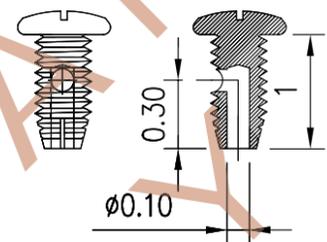

DETAIL D  
SCALE 2:1

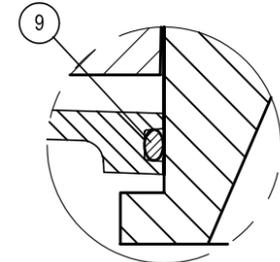

DETAIL A  
SCALE 1:1

ITEM	QTY	DESCRIPTION	MATERIAL	DRAWING REFERENCE	INVENTORY No.
14	1	SA6-4 POCKET FORMER	ABS	C584	02GM0048
13	1	SA6-4 GROUT CAP	ABS 633	C588	02WX4004
12	2	1/2"x13x3" CARRIAGE BOLT	(316L) STAINLESS	--	02WX4007
11	2	1/2" NUT	(316L) STAINLESS	--	INCLUDED W/ 02WX4007
10	2	1/2" FLAT WASHER	(316L) STAINLESS	--	INCLUDED W/ 02WX4007
9	1	SA6-4 GROUT CAP O-RING	NEOPRENE BUNA-N 70 DUR	--	02WX4005
8	1	SA6-4 ANCHOR HEAD	ASTM A53 80-55-06	C292	02AH0008
7	1	SA6-4 GALVANIZED BEARING PLATE	ASTM A48-74 CLASS 30 GRAY IRON	C287	02BP0045G
6	1	CAP VENT PLUG-SS SCREW	STAINLESS STEEL	--	02WX7001
5	1	FLAT DUCT, WHT PP, 76/21 PT-PLUS	POLYPROPYLENE WHT	C270	02DT0413
4	1	HEAT SHRINK SLEEVE (6" LONG)	POLYOLEFIN	--	(CANUSA PLA 55 YE)
3	4	1.6G WEDGE, 0.6, 1.77" W/GROOVE	AISI 11L17	C218	03WG0008
2	1	GROUT VALVE, 23 mm	POLYSTYRENE	C589 & C590	02DT0311
1	1	GROUT HOSE, 23 mm (21 mm)	POLYPROPYLENE	C587	02DT0310

VSL SYSTEMS DRAWING

DWG. TITLE: SA6-4 INTERNAL TENDON W/ 76/21 PT-PLUS DUCT ASSEMBLY

PROJECT: VSL SYSTEMS DRAWING

2	5/08/06	APPROVED FOR CONSTRUCTION	GDH	ZK
1	5/11/04	APPROVED FOR CONSTRUCTION	GDH	NDS
REV.	DATE	REVISION	BY	CHK

VSL  
7455 NEW RIDGE RD.  
HANOVER, MD. 21076  
WWW.VSL.NET

Copyright © 2004 VStructural LLC (VSL). All rights reserved. The drawings, specifications and calculations set forth on this sheet may not be reproduced, changed, copied or transmitted in any form or by any means, electronic or mechanical, including, but not limited to, photocopying, digital imaging or film, except as may be expressly permitted in writing by VSL. Any unauthorized use is strictly prohibited, and VSL disclaims any liability therefrom.

SCALE: AS SHOWN  
VSL JOB NO:  
VSL DWG. NO. A161