

GALVANIZED 4" SCH 40 PIPE
OVERALL LENGTH WILL VARY
PER PROJECT

ECI 6-19 GALVANIZED
BEARING PLATE

HEAT SHRINK SLEEVE (6" LONG)
(CANUSA PLA-115-YE)


ECI 6-19 TRUMPET



STEEL PIPE ASSEMBLY

(IF APPLICABLE)
ALL DIMENSIONS IN mm U.N.O.

FOR USE WITH 2016 PRE-SPECIFICALLY ONLY

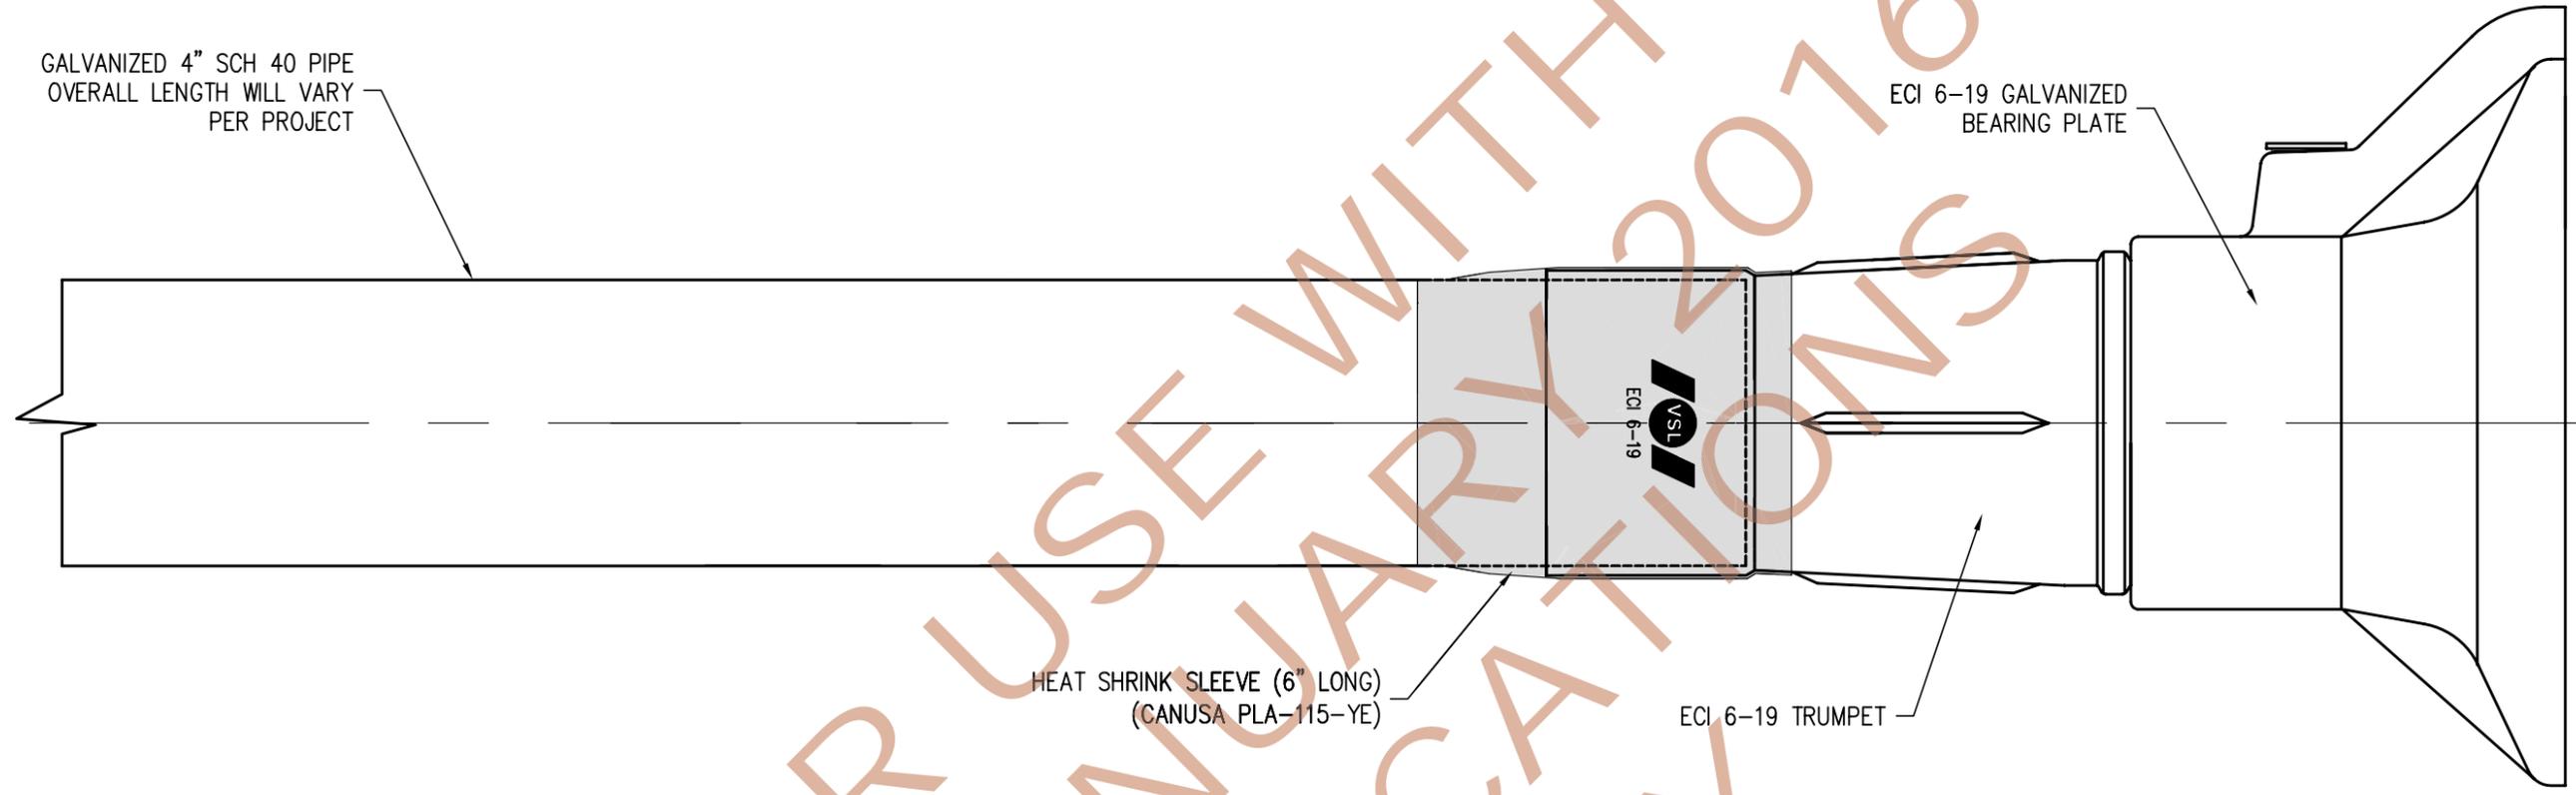

VSL 7455 NEW RIDGE RD. HANOVER, MD. 21076 WWW.VSL.NET		5/8/06	2	APPROVED FOR CONSTRUCTION	GDH ZX
VSL		4/5/06	1	APPROVED FOR CONSTRUCTION	GDH ZX
ECI 6-19 INTERNAL TENDON WITH STEEL PIPE ASSEMBLY		DATE	REV.	REVISION	BY
VSL SYSTEMS DRAWING					CHK
DWG. TITLE: ECI 6-19 INTERNAL TENDON WITH STEEL PIPE ASSEMBLY		SCALE: NONE			
PROJECT: VSL SYSTEMS DRAWING		VSL JOB NO:			
		VSL DWG. NO. A179			
Copyright © 2004 VStructural LLC (VSL). All rights reserved. The drawings, specifications and calculations set forth on this sheet may not be reproduced, changed, copied or transmitted in any form or by any means, electronic or mechanical, including, but not limited to, photocopying, digital imaging or film, except as may be expressly permitted in writing by VSL. Any unauthorized use is strictly prohibited, and VSL disclaims any liability therefrom.					