


GALVANIZED 4" SCH 40 PIPE
OVERALL LENGTH WILL VARY
PER PROJECT

ECI 6-19 GALVANIZED
BEARING PLATE

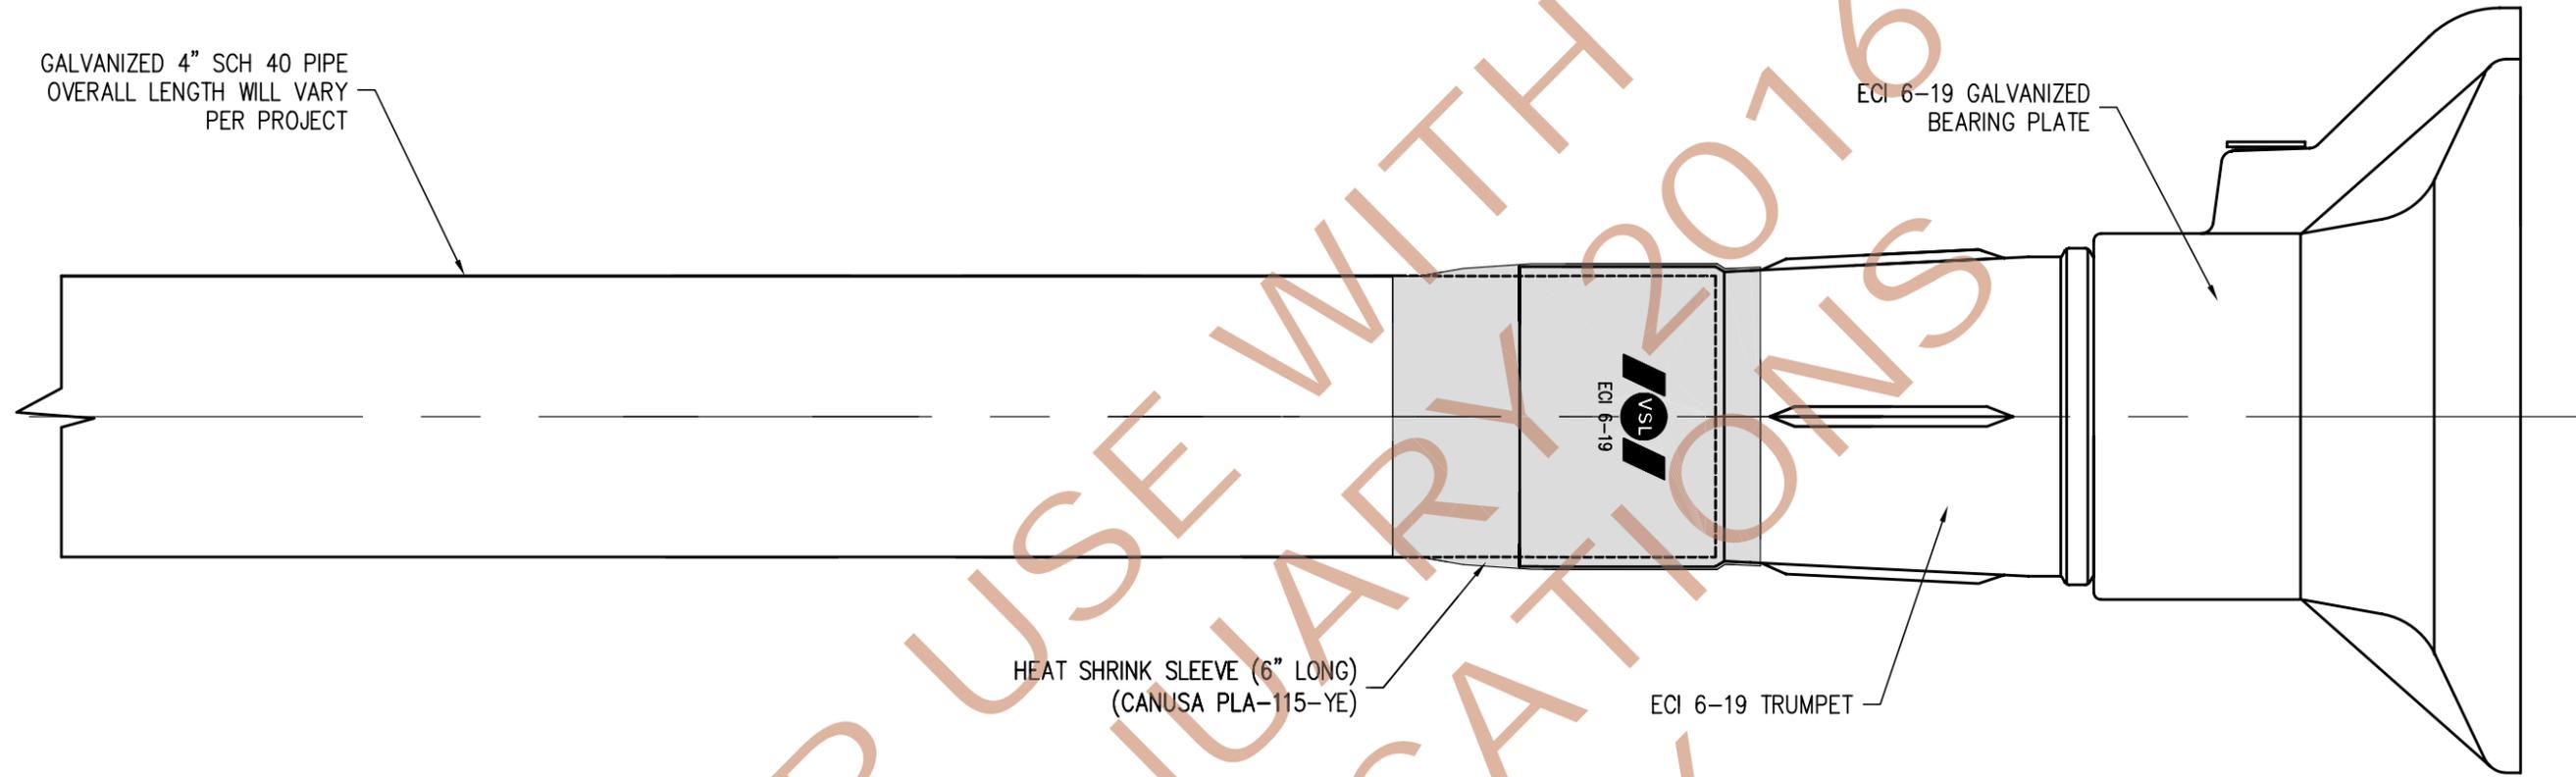

HEAT SHRINK SLEEVE (6" LONG)
(CANUSA PLA-115-YE)

ECI 6-19 TRUMPET

STEEL PIPE ASSEMBLY

(IF APPLICABLE)
ALL DIMENSIONS IN mm U.N.O.

FOR USE WITH 2016 PRE-SUMMARY ONLY SPECIFICATIONS

REV.	DATE	APPROVED FOR CONSTRUCTION	BY	CHK
1	4/5/06		GDH	ZX

VSL
7455 NEW RIDGE RD.
HANOVER, MD, 21076
WWW.VSL.NET



DWG. TITLE: ECI 6-19 INTERNAL TENDON WITH STEEL PIPE ASSEMBLY
PROJECT: VSL SYSTEMS DRAWING

Copyright © 2004 Vstructural LLC (VSL). All rights reserved.
The drawings, specifications and calculations set forth on this sheet may not be reproduced, changed, copied or transmitted in any form or by any means, electronic or mechanical, including, but not limited to, photocopying, digital imaging or film, except as may be expressly permitted in writing by VSL. Any unauthorized use is strictly prohibited, and VSL disclaims any liability therefrom.

SCALE: NONE
VSL JOB NO:
VSL DWG. NO. A179