


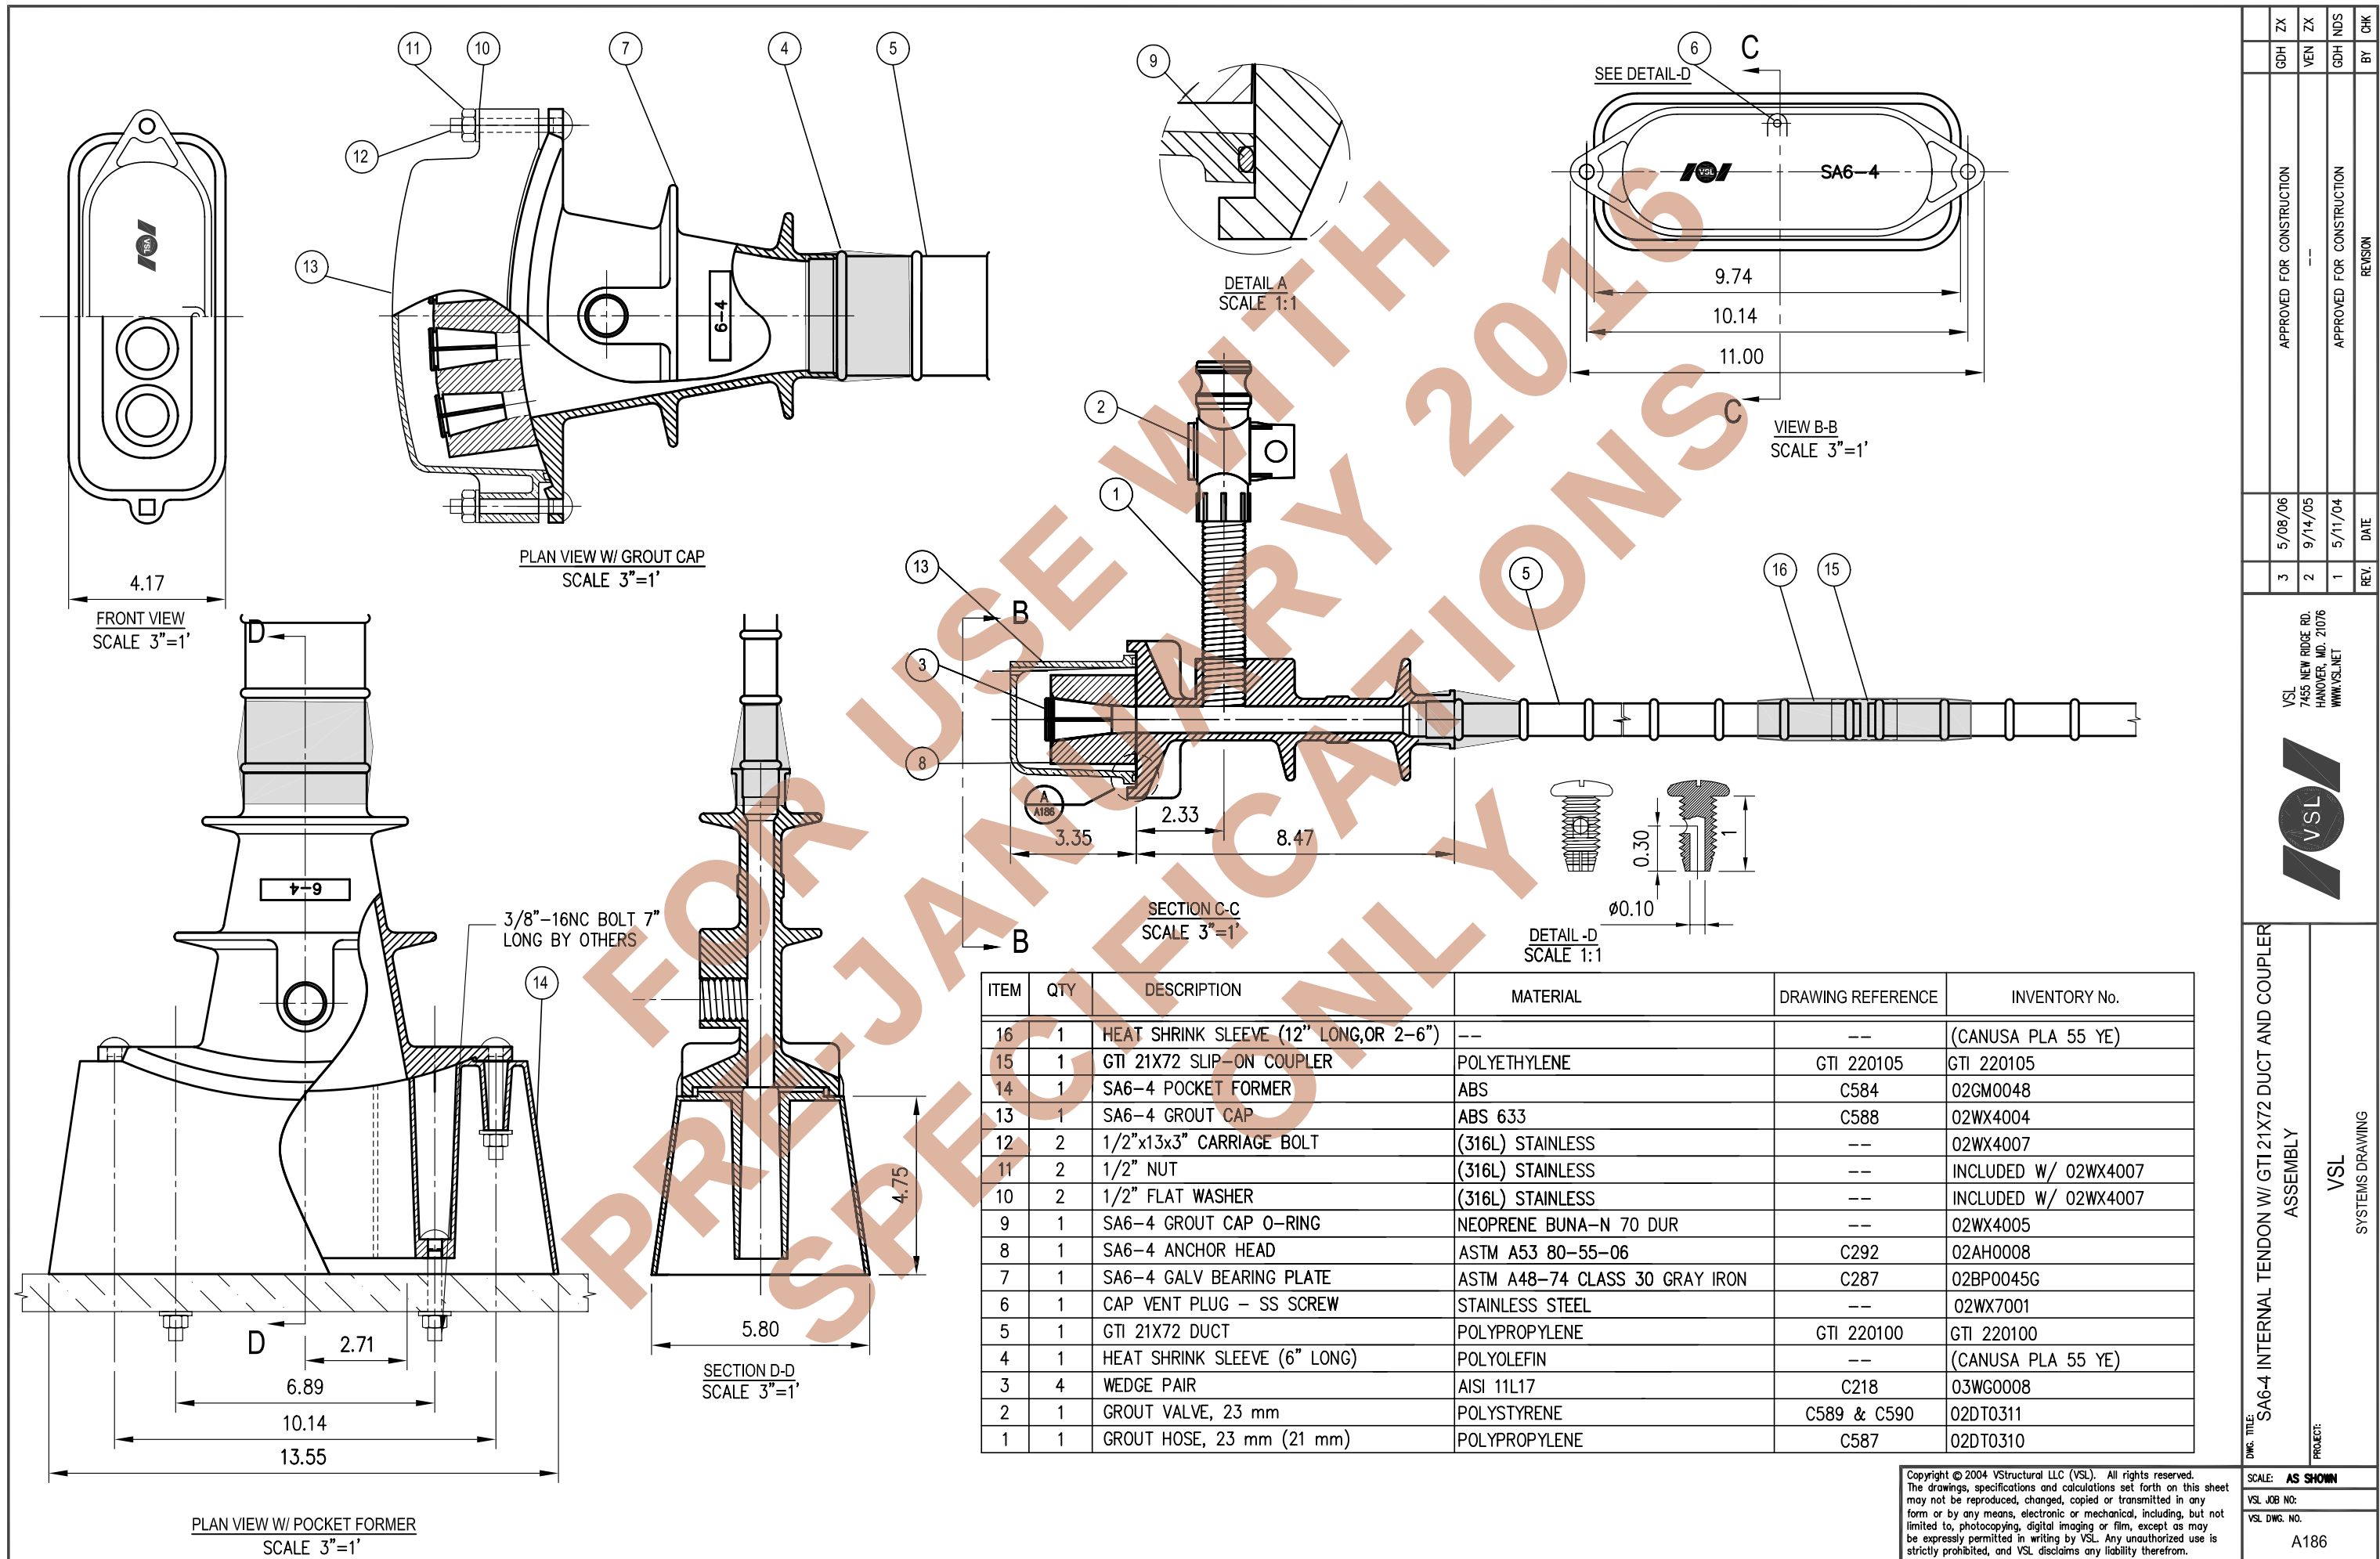

DWG. TITLE: SA6-4 INTERNAL TENDON W/ GTI 21X72 DUCT AND COUPLER ASSEMBLY		 VSL 7455 NEW RIDGE RD. HANOVER, MD. 21076 WWW.VSL.NET					
PROJECT: VSL SYSTEMS DRAWING				3	5/08/06		GDH ZX
				2	9/14/05		VEN ZX
SCALE: AS SHOWN				1	5/11/04		GDH NDS
VSL JOB NO:				REV.	DATE		BY CHK
VSL DWG. NO. A186				REVISION			