


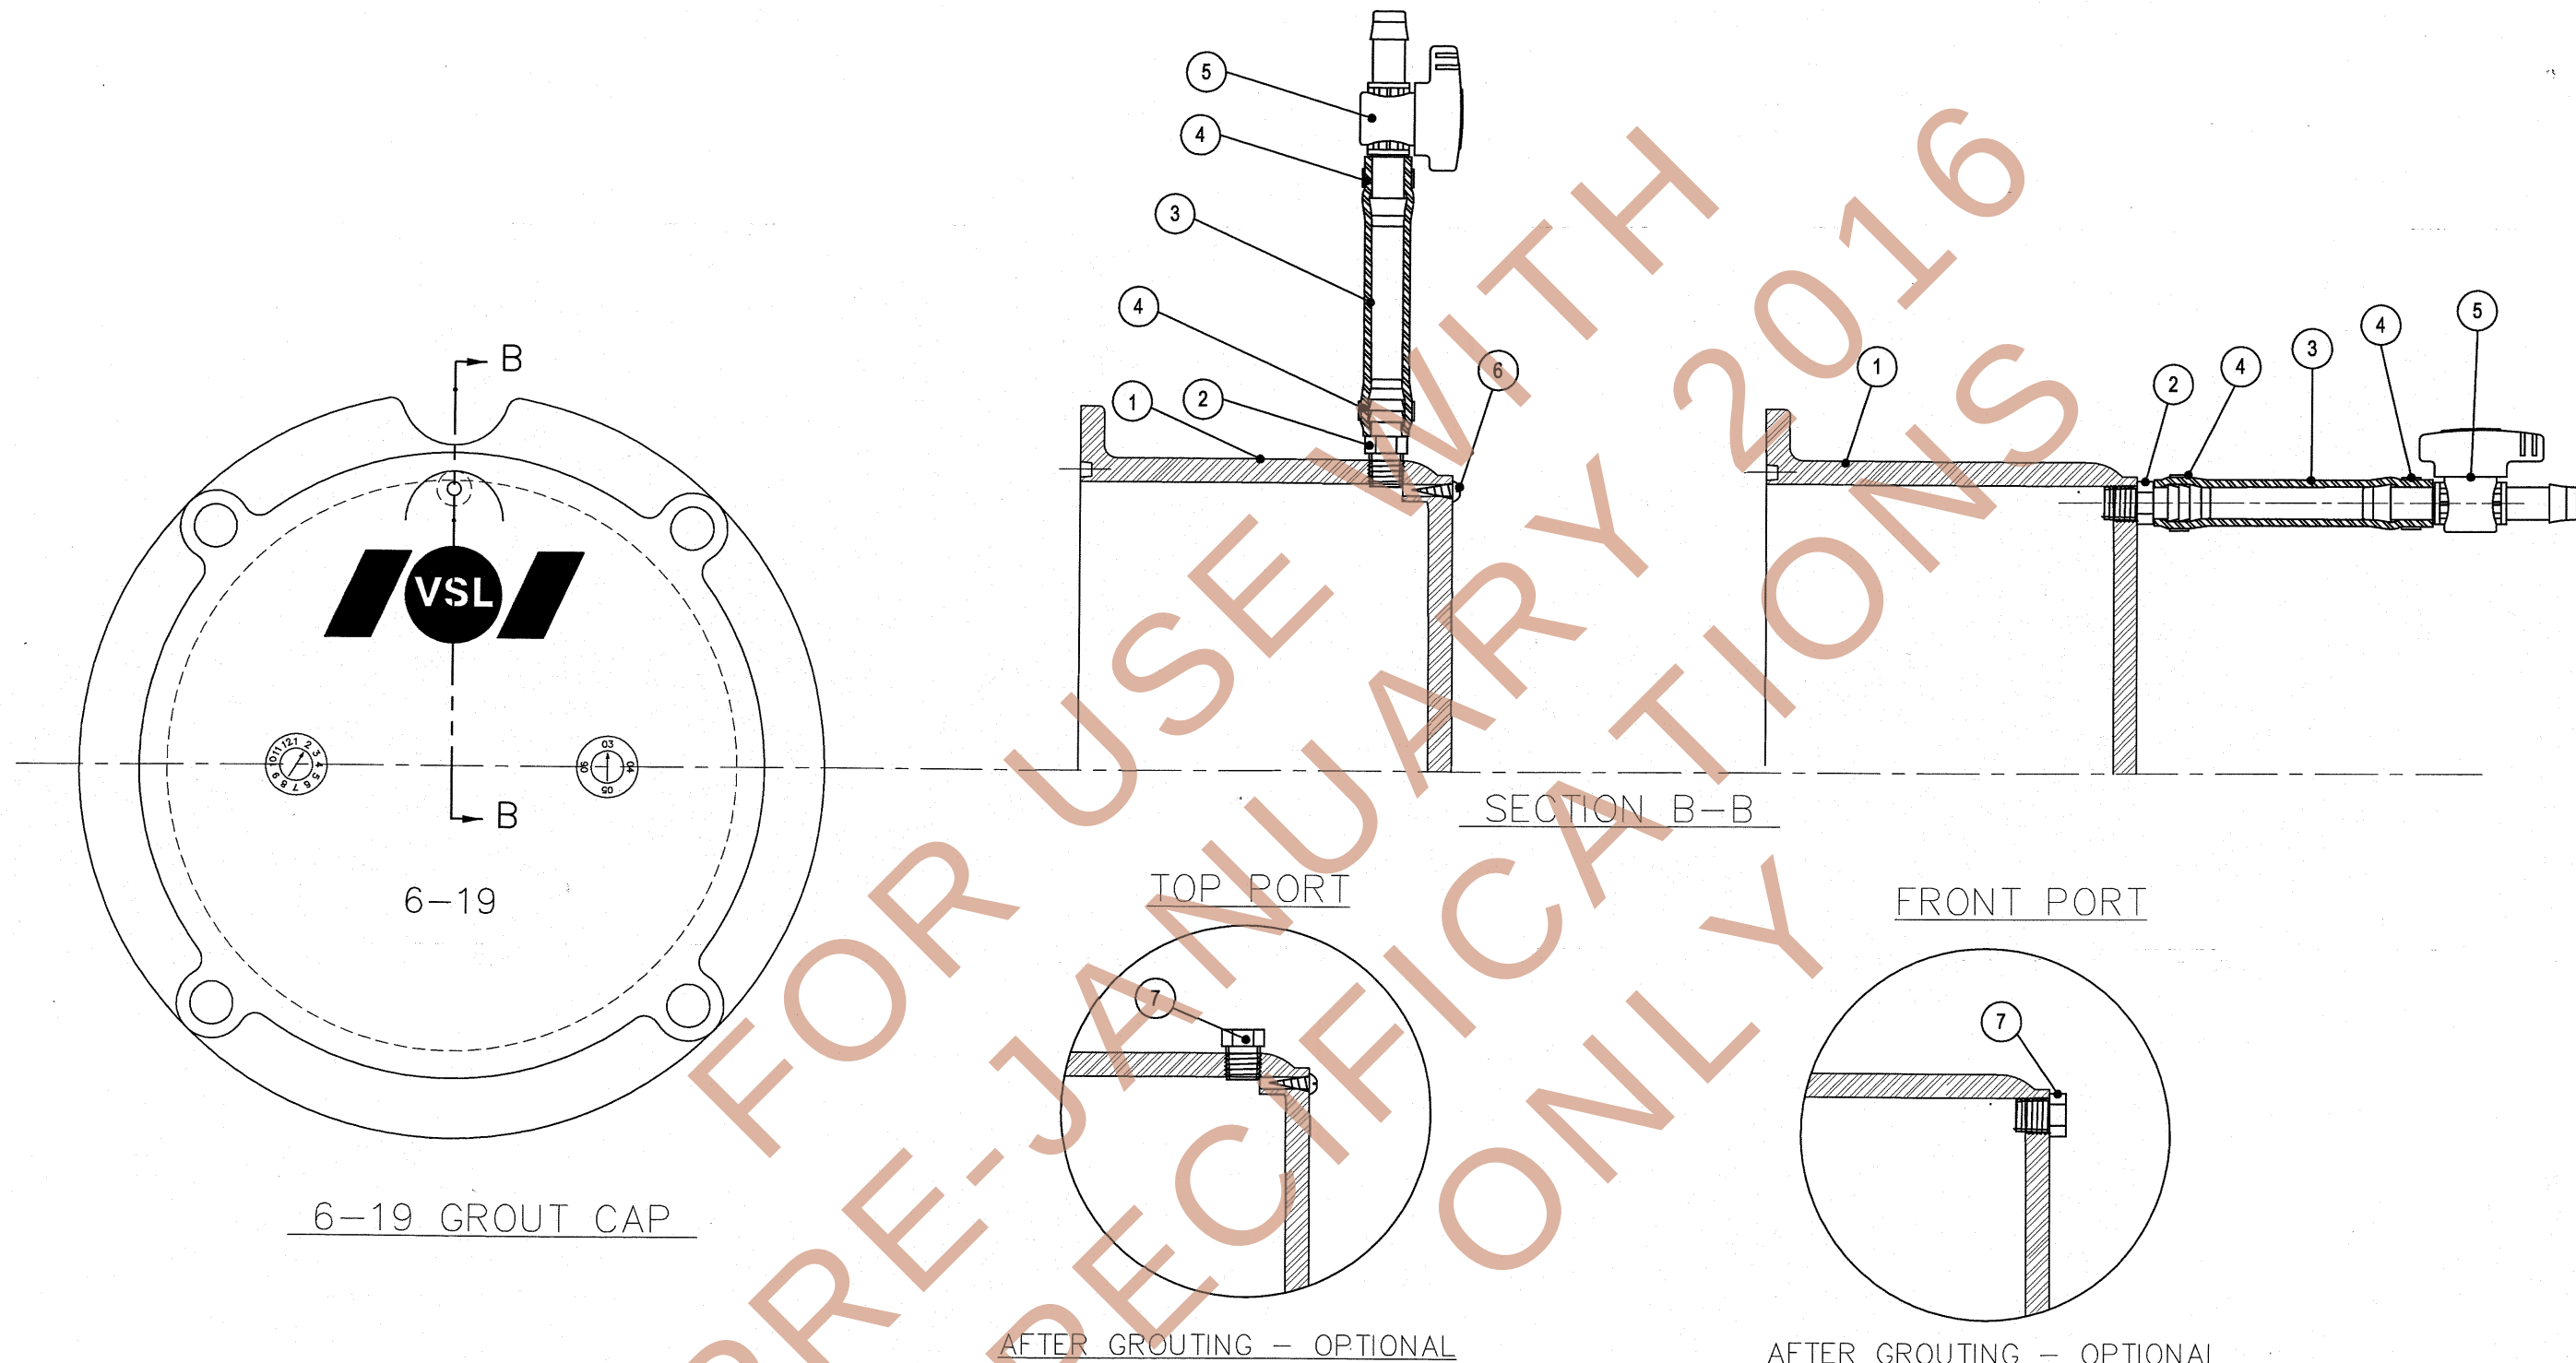


ITEM	QTY	DESCRIPTION	MATERIAL	INVENTORY No.
7	1	1/4" NPT PLUG	POLYPROPYLENE BLACK	2DT01919
6	1	3/16" PAN HEAD SCREW	STAINLESS STEEL	02WX1070
5	1	1/2" GROUT VALVE	POLYPROPYLENE BLACK	2DT01914
4	2	ONE EAR BAND CLAMP, 1/2"	STEEL: 316 STAINLESS OR ZINC	2DT01904
3	1	1/2" ID SMOOTH GROUT HOSE	POLYETHYLENE BLACK	2DT01920
2	1	1/2" HOSE BARB TO 1/4" NPT FITTING	POLYPROPYLENE BLACK	2DT01917
1	1	6-19 GROUT CAP	ABS	02WX6019

VSTRUCTURAL LLC ("VSL") claims a strict proprietary right in all drawings, specifications and calculations ("information") set forth on this sheet. The use of such information in whole or in part, or any reproduction thereof, is restricted to the site for which it was prepared and to the material and/or service provided by VSL. Any other use is strictly prohibited, and VSL DISCLAIMS ANY LIABILITY therefore.

VStructural LLC (VSL) SHOP DRAWING

These shop drawings illustrate the details of the VSL Post-Tensioning System. They were prepared in conformance with the structural design provided to VSL by project owner or its representative. VSL took no part in the preparation or review of said structural design and VSL DISCLAIMS ANY LIABILITY for it. The stamp or seal of a VSL employee on these shop drawings pertains only to the transfer of the forces required by the engineer of record on the structural drawings, and not to the adequacy of the structural design. NO WARRANTY, EXPRESSED OR IMPLIED, as to the adequacy of the structural design is made by virtue of any such stamp or seal.

ECI 6-19 GROUT CAP		VSL		VSL SYSTEMS DRAWING	
ALTERNATE VENT DETAIL		VSL		SYSTEMS DRAWING	
SCALE: NONE		JOB NO:		SHEET: GG-19A	
1		7-3-12		VENT DETAILS	
0		5-18-12		3/4" GROUT PORTS	
NO.		DATE		DESCRIPTION	
1		7-3-12		VENT DETAILS	
0		5-18-12		3/4" GROUT PORTS	
NO.		DATE		DESCRIPTION	
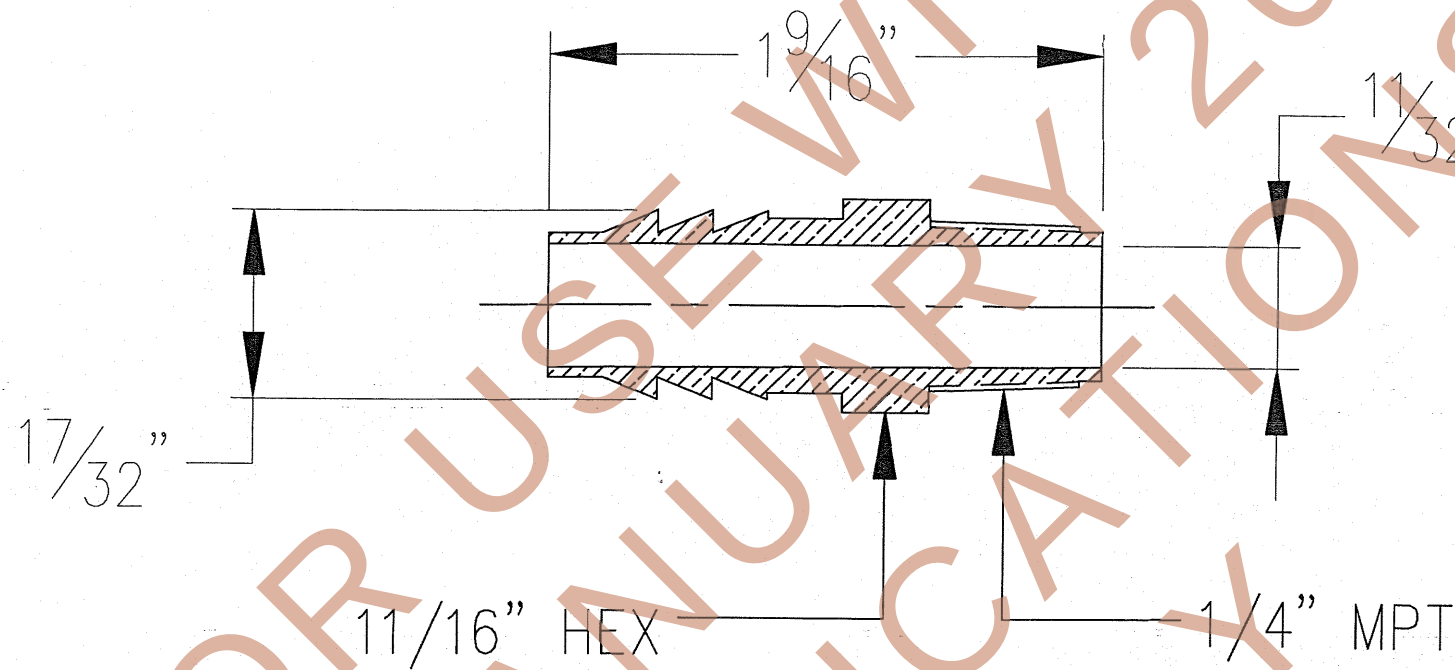

MATERIAL: POLYPROPYLENE BLACK

MATERIAL MEETS OR EXCEEDS FDOT SPECIFICATION 462-4.2.3

Copyright © 2004 VStructural LLC (VSL). All rights reserved.
The drawings, specifications and calculations set forth on this sheet
may not be reproduced, changed, copied or transmitted in any
form or by any means, electronic or mechanical, including, but not
limited to, photocopying, digital imaging or film, except as may
be expressly permitted in writing by VSL. Any unauthorized use is
strictly prohibited, and VSL disclaims any liability therefrom.

SCALE: NONE

VSL JOB NO:

VSL DWG. NO.

C587

DWG. TITLE
1/2" HOSE BARB TO 1/4" MPT GROUT FITTING
FABRICATION

PROJECT
VSL
Inventory Number: 2DT01917


VSL
7455 NEW RIDGE RD.
HANOVER, MD. 21076
WWW.VSL.NET




REV. DATE
1 3/7/11

RELEASED FOR PRODUCTION
REVISION

BY CHK
GY MM

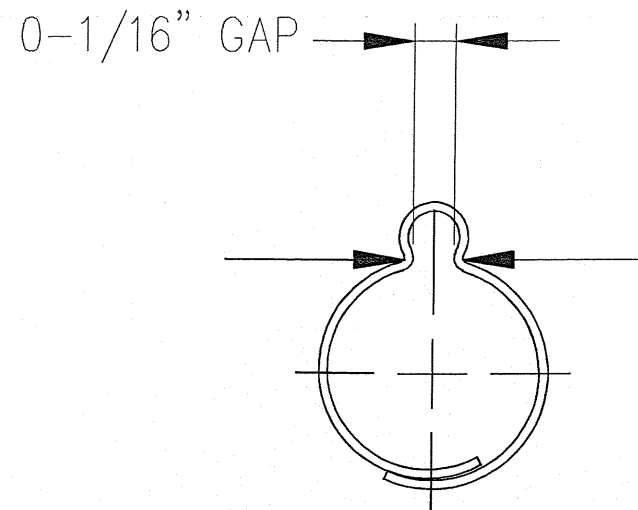

INSTALLED
[AFTER CRIMPING]

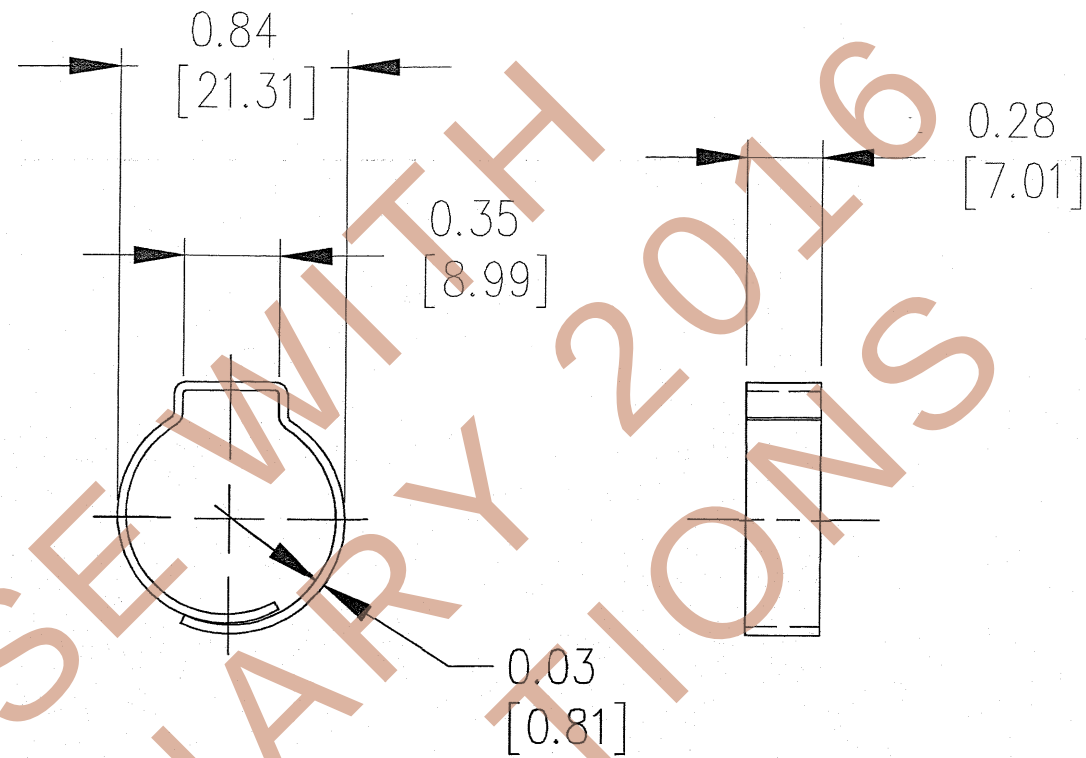

OPEN
[AS SUPPLIED]

INSTALLATION INSTRUCTIONS:

1. SLIDE BAND OVER HOSE AND ALIGN OVER BARBS ON FITTING
2. CRIMP EAR ON BAND WITH PLIERS USING EITHER DIAGONAL CUTTERS OR END NIPPERS

MATERIAL: 316 STAINLESS STEEL

VSL
7455 NEW RIDGE RD.
HANOVER, MD. 21076
WWW.VSL.NET



ONE EAR BAND CLAMP, 1/2" GROUT HOSE
FABRICATION

VSL
Inventory Number: 20TT01004

DWG. TITLE:

PROJECT:

SCALE: NONE


VSL JOB NO.:

VSL DWG. NO.

C691

Copyright © 2004 VStructural LLC (VSL). All rights reserved.
The drawings, specifications and calculations set forth on this sheet may not be reproduced, changed, copied or transmitted in any form or by any means, electronic or mechanical, including, but not limited to, photocopying, digital imaging or film, except as may be expressly permitted in writing by VSL. Any unauthorized use is strictly prohibited, and VSL disclaims any liability therefrom.

REV.	DATE	REVISION	BY	CHK
1	3/7/11	RELEASED FOR PRODUCTION	GY	MM

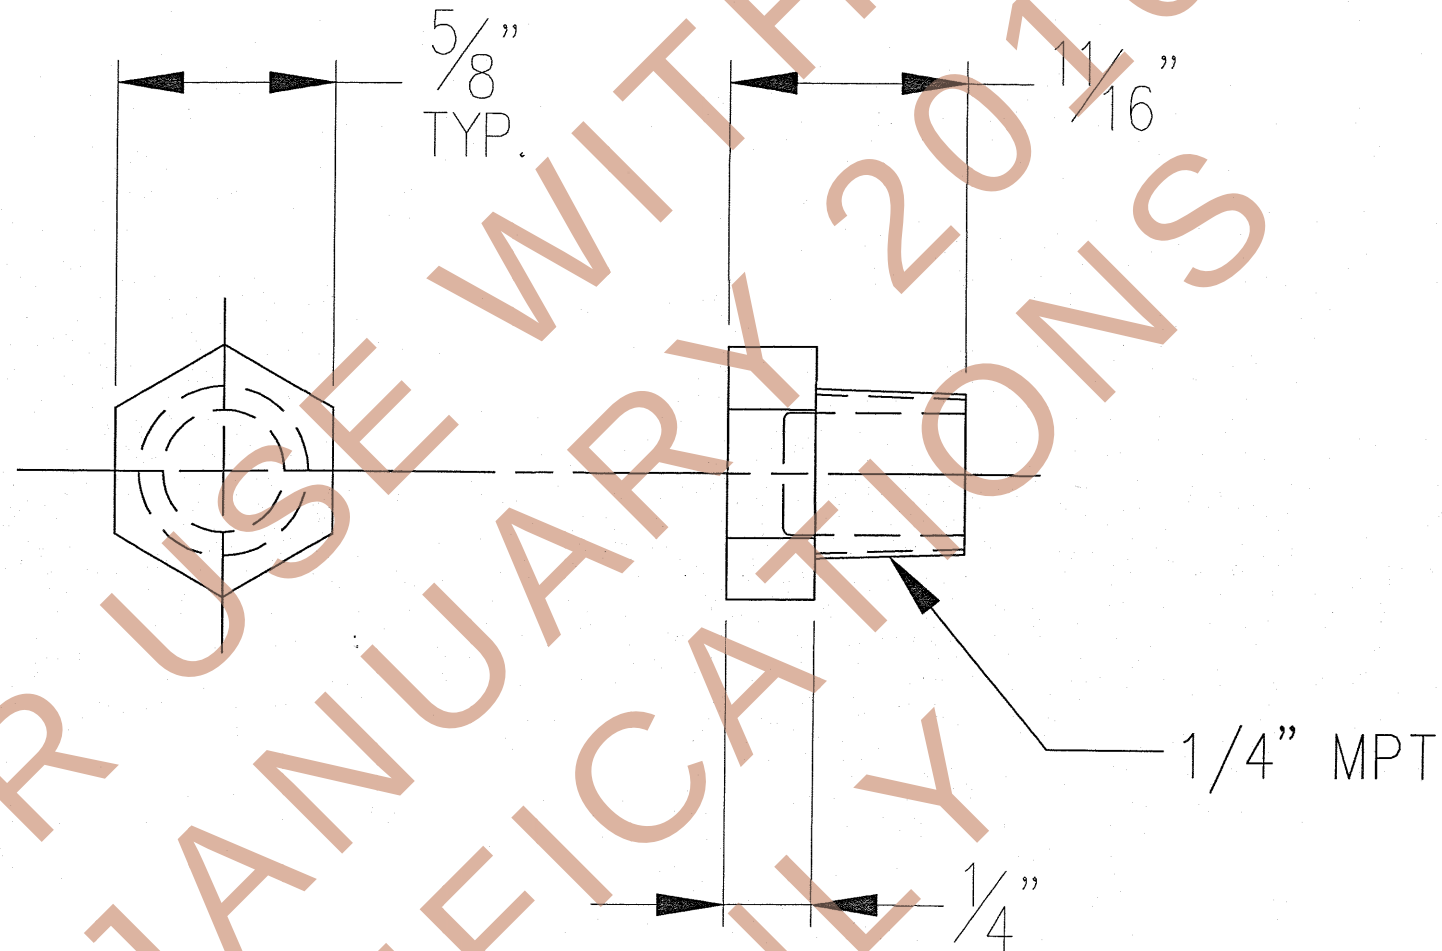

MATERIAL: POLYPROPYLENE BLACK

MATERIAL MEETS OR EXCEEDS FDOT SPECIFICATION 462-4.2.3

Copyright © 2004 VStructural LLC (VSL). All rights reserved.
The drawings, specifications and calculations set forth on this sheet
may not be reproduced, changed, copied or transmitted in any
form or by any means, electronic or mechanical, including, but not
limited to, photocopying, digital imaging or film, except as may
be expressly permitted in writing by VSL. Any unauthorized use is
strictly prohibited, and VSL disclaims any liability therefrom.

SCALE: NONE
VSL JOB NO:
VSL DWG. NO:
C693

**1/4" NPT PLUG
FABRICATION**

VSL
Inventory Number: 2DT01919

VSL
7455 NEW RIDGE RD.
HANOVER, MD. 21076
WWW.VSL.NET



REV. DATE
1 3/7/11

RELEASED FOR PRODUCTION
REVISION

BY CHK
GY MM