

7C15 INSTALLATION PROCEDURE:

- 1) LAYOUT EACH TENDON AND ANCHORAGE AND DUCT LOCATION ACCORDING TO THE SPACING SHOWN ON THE TENDON LAYOUT PLANS.
- 2) BOLT THE ANCHORAGE TRUMPLATE SECURELY AND PERPENDICULAR TO THE BLOCK-OUT FORM.
- 3) INDIVIDUAL DUCT LENGTHS SHALL BE COUPLED TOGETHER TO OBTAIN THE CORRECT LENGTH FROM ANCHORAGE TO ANCHORAGE. INSTALL VENTED COUPLERS AS SHOWN ON THESE DRAWINGS AND THE APPLICABLE CONTRACT PLANS.
- 4) USE HEAT SHRINK TO SEAL DUCT TO DUCT AND DUCT TO TRUMPLATE CONNECTIONS FOLLOWING THE MANUFACTURER'S RECOMMENDED PROCEDURE. CARE MUST BE OBSERVED TO AVOID BURNS ON THE DUCT.
- 5) PLACE ALL REINFORCEMENTS AS SHOWN ON THESE DRAWINGS AND THE APPLICABLE CONTRACT PLANS.
- 6) PROCEED WITH CONCRETING, TAKING CARE TO NOT DAMAGE OR DISPLACE THE DUCT.
- 7) PLACE THE CORRECT QUANTITY OF STRAND IN EACH DUCT LEAVING MINIMUM STRESSING TAILS AT EACH END. THIS CAN BE ACCOMPLISHED BY PUSHING OR PULLING THE STRAND THROUGH THE DUCT.
- 8) INSTALL THE ANCHOR BLOCK AT EACH END OF THE TRUMPLATE. INSERT THE WEDGES INTO THE ANCHOR BLOCK.
- 9) STRESSING MAY PROCEED ONCE THE CONCRETE HAS ATTAINED THE REQUIRED COMPRESSIVE STRENGTH AS INDICATED IN THE PLANS AND AS CONFIRMED BY TESTS.
- 10) ALL TENDONS SHALL BE STRESSED BY JACKING FROM ONE OR TWO ENDS IN THE APPROVED SEQUENCE. ONCE APPROVED, CUT TAILS TO 1.5" MAXIMUM LENGTH.
- 11) INSTALL GROUT CAPS, INLET AND OUTLET ACCESSORIES.
- 12) PERFORM DUCT PRESSURE FIELD TEST AS REQUIRED BY APPLICABLE SPECIFICATIONS.
- 13) GROUTING SHALL BE PERFORMED IN ACCORDANCE WITH THE LATEST EDITION OF THE PTI GUIDE SPECIFICATIONS FOR GROUTING OF POST TENSIONING STRUCTURES OR APPLICABLE SPECIFICATION.

VENDOR-SPECIFIC INSTALLATION PROCEDURE FOR WELDING PORT (ITEM #30)
TO DUCT:

MARK GTI DUCT & DRILL $\frac{7}{8}$ " (22mm) HOLE IN THE GTI DUCT AND CLEAN HOLE AND GTI WELDED GROUT PORT. WELDED GROUT PORT HOLE REQUIRED TO BE BETWEEN RIBS OF DUCT.

FOLLOW MANUFACTURER'S REQUIREMENTS FOR PREPARATION OF THE PORT WELDER.

SIMULTANEOUSLY, INSERT MALE ADAPTER OF GTI GROUT PORT WELDER INTO DRILLED HOLE AND PLACE GTI WELDED GROUT PORT INTO FEMALE ADAPTER.

APPLY LIGHT PRESSURE FOR 20-25 SECONDS BY PUSHING THE GTI WELDED GROUT PORT WITH THE PALM OF HAND.

REMOVE THE PORT WELDER FROM THE DRILLED HOLE AND WITHIN 5 SECONDS, INSERT THE WELDED GROUT PORT UNTIL SHOULDER IS REACHED.

ALLOW THE GTI DUCT AND GTI WELDED GROUT PORT TO COOL FOR A MINIMUM OF 4 MINUTES.


AFTER THE COOLING TIME HAS FINISHED, THE ASSEMBLY CAN BE USED AS REQUIRED.

- THE ABOVE IS A GENERIC INSTALLATION PROCEDURE – JOB SPECIFIC PROCEDURES SHALL ACCOMPANY EACH PROJECT.

7C15 ASSEMBLY				
ITEM	DESCRIPTION	MATERIAL	PART # / LABEL	DWG REF.
	7C15 INTERNAL TENDON W/COUPLER OVERALL ASSEMBLY			FINC-7C15-001
	7C15 ANCHORAGE ASSEMBLY			FINC-7C15-002
01	7C15 ANCHORAGE (TRUMPLATE)	ASTM A48, 35B GALV. ASTM A123	FREYSSINET 7C15	FINC-7C15-003
02	7C15 ANCHOR BLOCK (WEDGE PLATE)	AISI C1045/C1050	7C15	FINC-7C15-004
03	7C15 GROUT CAP	NYLON ASTM D5989	FREYSSINET 7C15	FINC-7C15-005
04	7C15 59mm GTI DUCT	POLYPROPYLENE ASTM D4101	220200	FINC-7C15-006
05	7C15 59mm GTI SLIP-ON COUPLER W/ OR W/O VENT	POLYPROPYLENE ASTM D4101	220205	FINC-7C15-007
06	7C15 SPIRAL REINFORCEMENT	STEEL GR. 60ksi; ASTM A615	N/A	FINC-7C15-008
07	7C15 HEAT SHRINK SLEEVE	POLYOLEFIN BACKING W/ ADHESIVE	PLA 63	FINC-7C15-009
08	WEDGE	12L14 ASTM A240	N/A	FINC-001
09	0.6" DIA. STRAND	STEEL ASTM A416	N/A	FINC-002
10	1/2" BALL VALVE	PVC SCH. 80 PRESSURE RATING $\geq$ 150 psi	N/A	FINC-003
11	3/4" BALL VALVE	PVC SCH. 80 PRESSURE RATING $\geq$ 150 psi	N/A	FINC-004
14	1/2" NIPPLE	PVC SCH. 80 PRESSURE RATING $\geq$ 150 psi	N/A	FINC-007
15	3/4" NIPPLE	PVC SCH. 80 PRESSURE RATING $\geq$ 150 psi	N/A	FINC-008
19	3/8" BOLT	316 STAINLESS STEEL ASTM F593	F593	FINC-012
21	3/4" CRESLINE PIPE	HIGH-DENSITY POLYETHYLENE	CRESLINE HD160	FINC-014
23	1/2" PLUG	NYLON ASTM D5989	FREYSSI 1/2"	FINC-016
24	3/4" PLUG	NYLON ASTM D5989	FREYSSI 3/4"	FINC-017
30	21mm GROUT PORT, HEAT WELDED	POLYPROPYLENE ASTM D4101	220064	FINC-025
31	21mm NPT GROUT VALVE	PC-ABS / NYLON (TEMP. FITTING)	220087	FINC-023
32	21mm GROUT TUBE	POLYPROPYLENE ASTM D4101	220044	FINC-024


NOTES:

1. ALL PVC SCH. 80 MATERIALS TO BE TEMPORARY FITTING.
2. 21mm GROUT VENT TUBE (ITEM #32) AND ASSEMBLY ARE USED AS AN ALTERNATIVE TO THE RIGID PE VENT TUBE (ITEM #21).

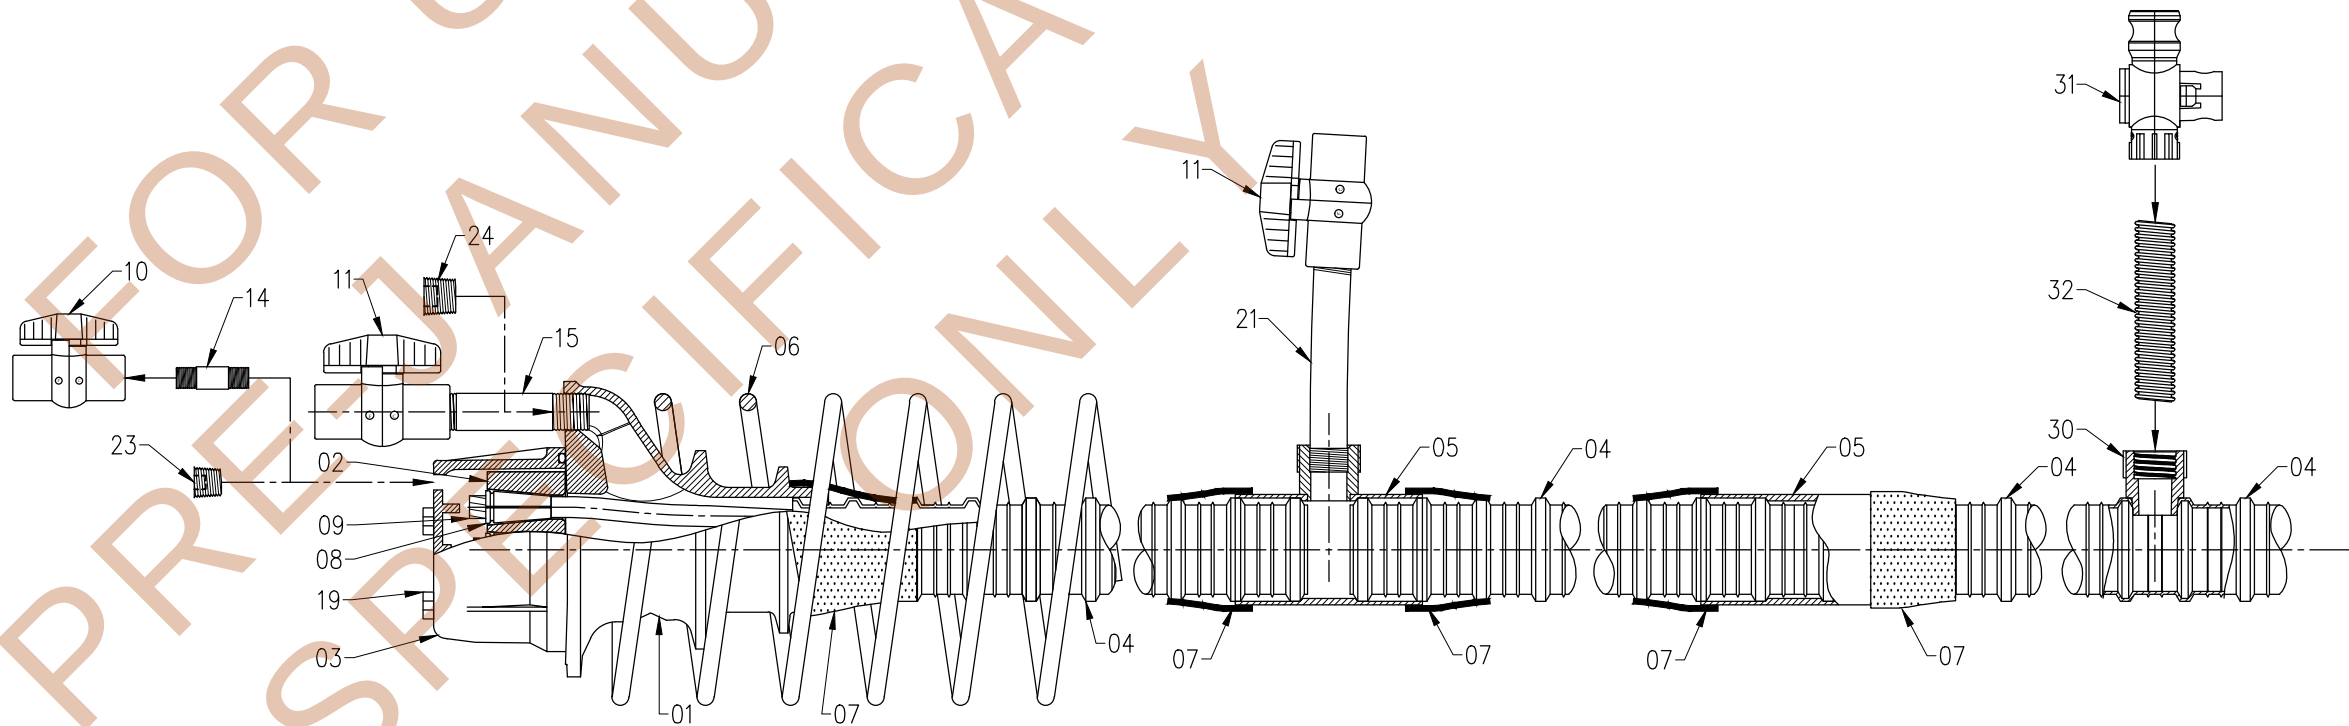

7C15 ASSEMBLY

REVISIONS:						 FREYSSINET, INC PHONE: 703-378-2500 WWW.FREYSSINETUSA.COM COPYRIGHT & MODIFICATION RESERVED	MEMBERS OF:  	STAMP:	CLIENT:	DRAWING TITLE: 7C15 INTERNAL TENDON W/COUPLER OVERALL ASSEMBLY	These drawings contain proprietary information restricted solely to this project and may not be reproduced in whole or part without the written expressed permission of FREYSSINET, INC				
4	01-15-16	JM	TG/JN	AM	FOURTH REVISION				PROJECT NAME AND LOCATION: FDOT STANDARD DRAWINGS		SCALE:	FREYSSINET PROJECT NO.:	FILENAME:	SHEET NO.:	REV:
3	07-19-13	JF	TG/BG	AM	THIRD REVISION						N.T.S.		7C15_071913_APPROVED_DWGS.dwg	FINC-7C15-001	4
2	10-01-12	JF	TG/BG	AM	SECOND REVISION										
1	07-26-12	TG	BG	AM	FIRST REVISION										
0	XX-XX-XX	JM	XX	XX	ORIGINAL										
REV.	DATE	DRAWN	CHECKED	APPROVED	REVISIONS										

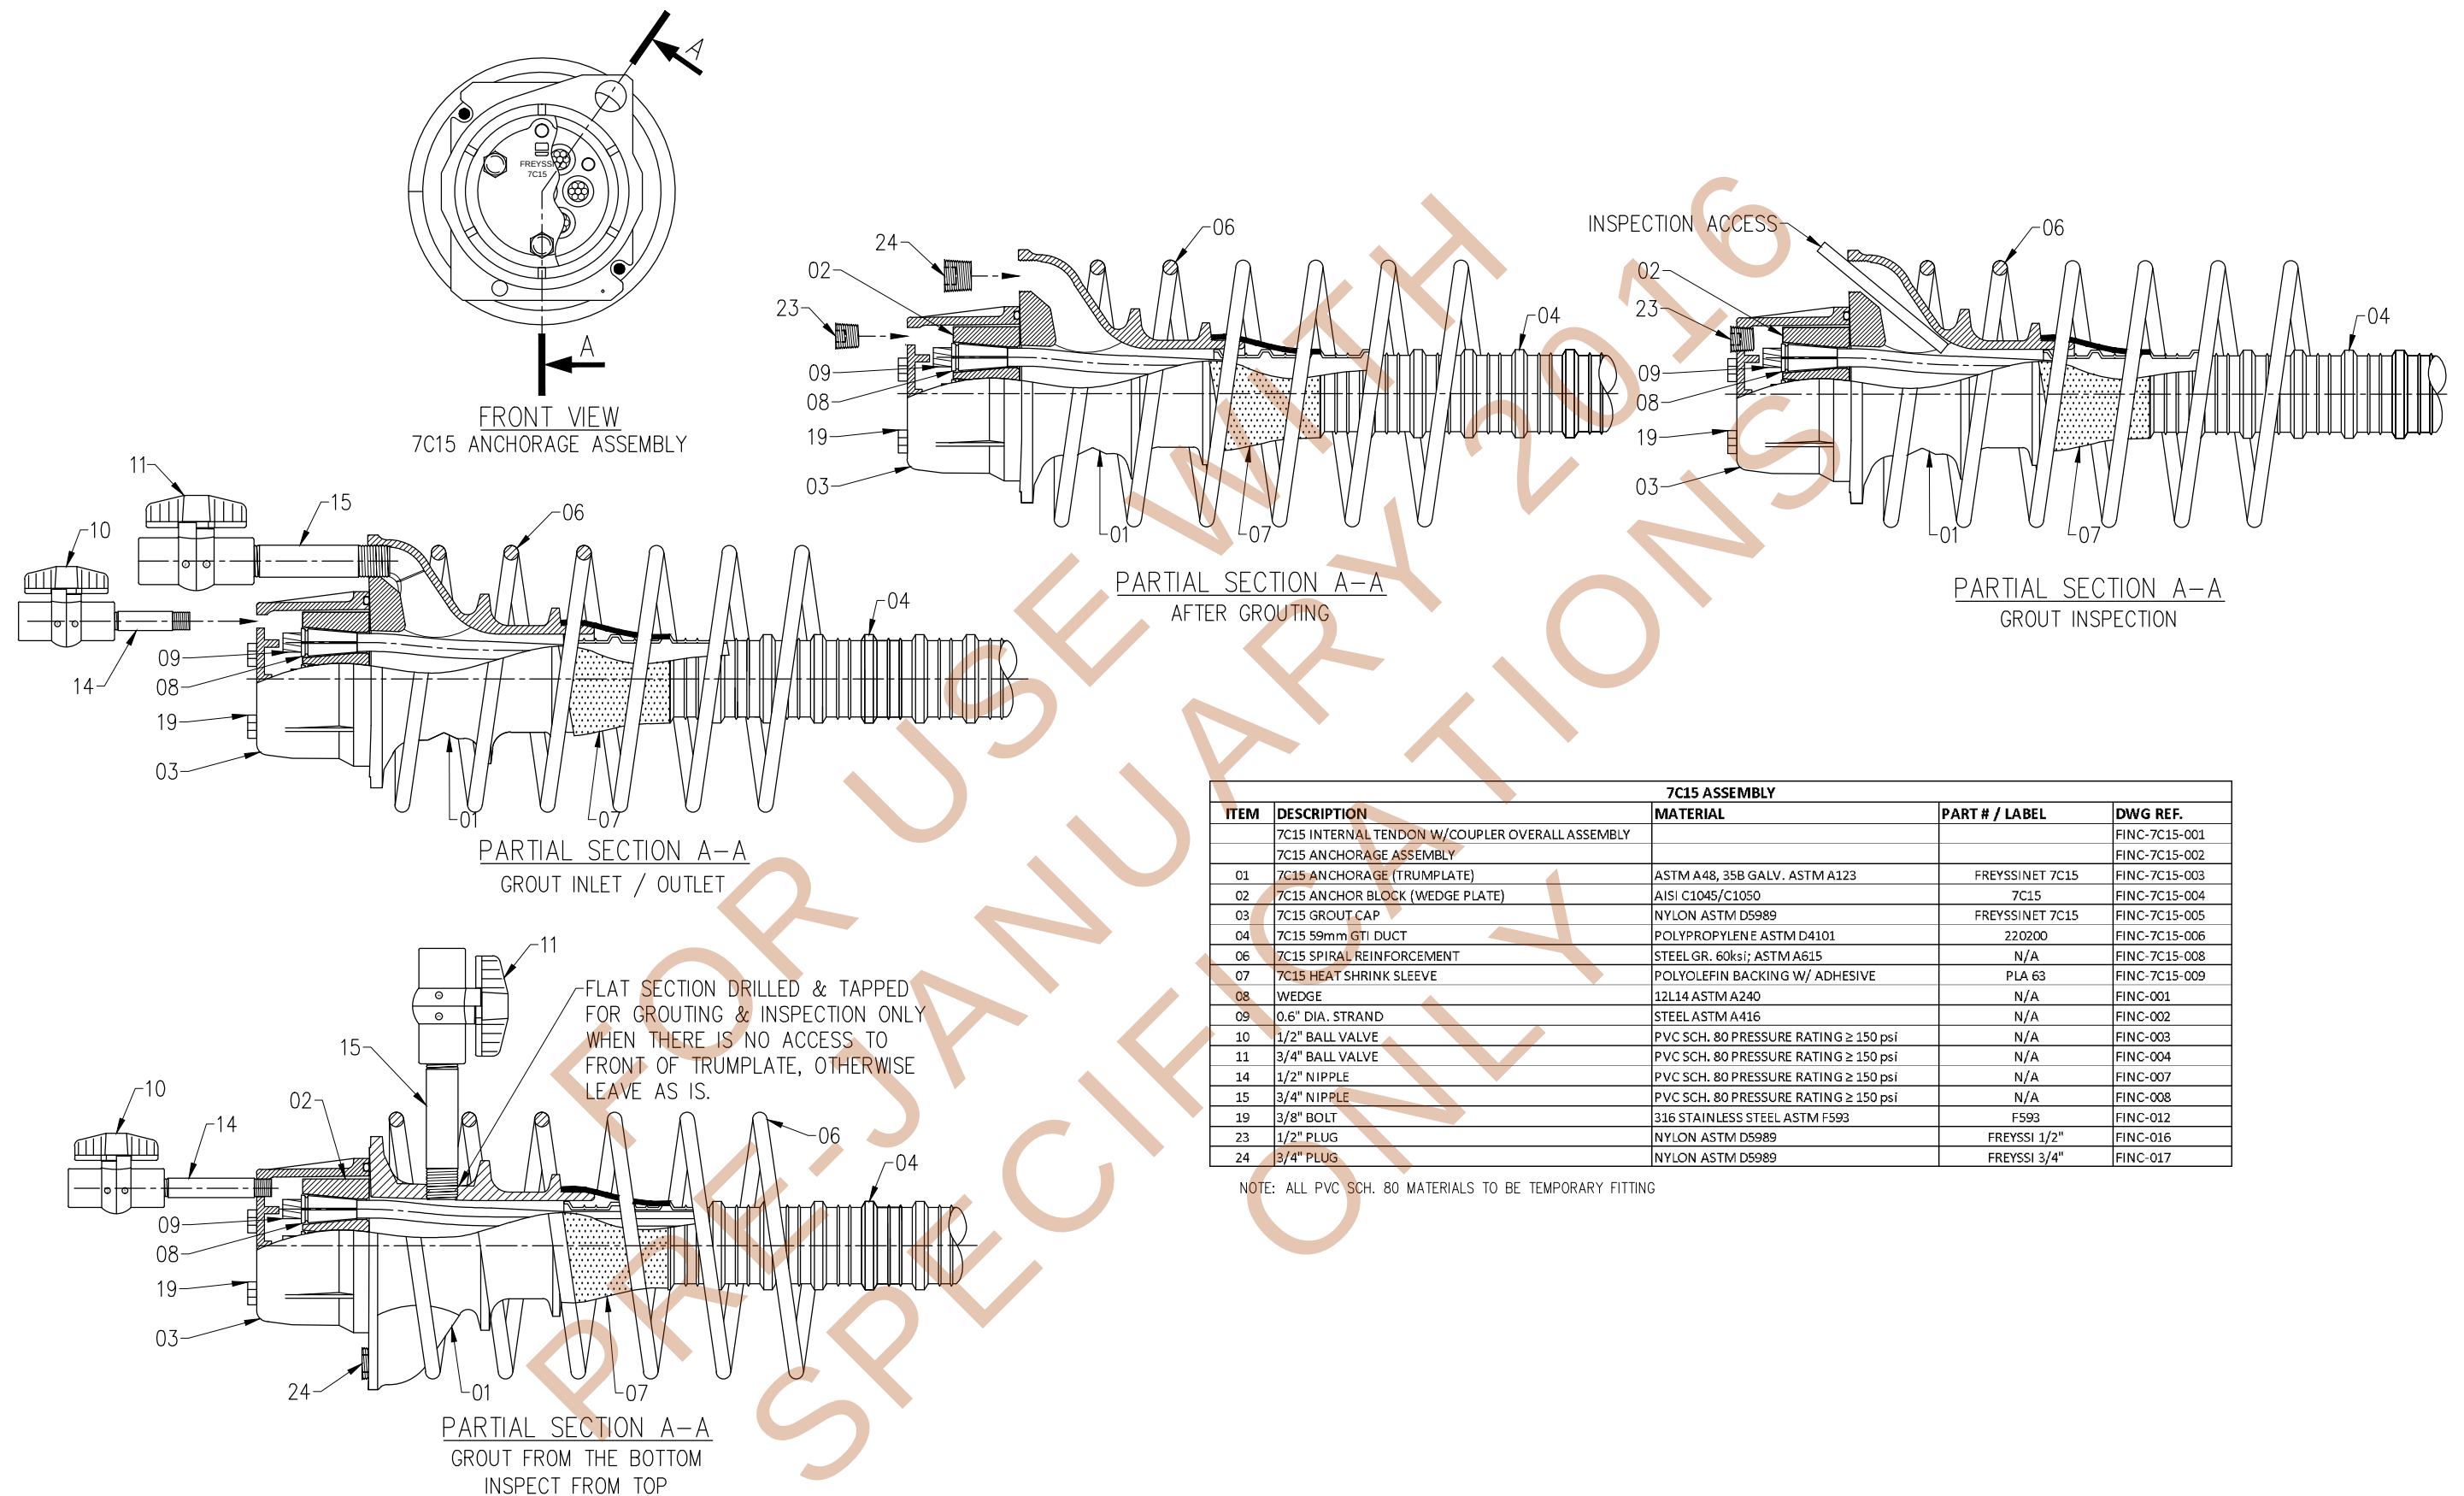


STAMP:

DRAWING TITLE: 7C15 INTERNAL ANCHORAGE ASSEMBLY			
SCALE: N.T.S.	FREYSSINET PROJECT NO.:	FILENAME: 7C15_071913_APPROVED_DWGS.dwg	SHEET NO.: FINC-7C15

These drawings contain proprietary information restricted solely to this project and may not be reproduced in whole or part without the written expressed permission of
FREYSSINET, INC


5-002	REV: 4
-------	-----------

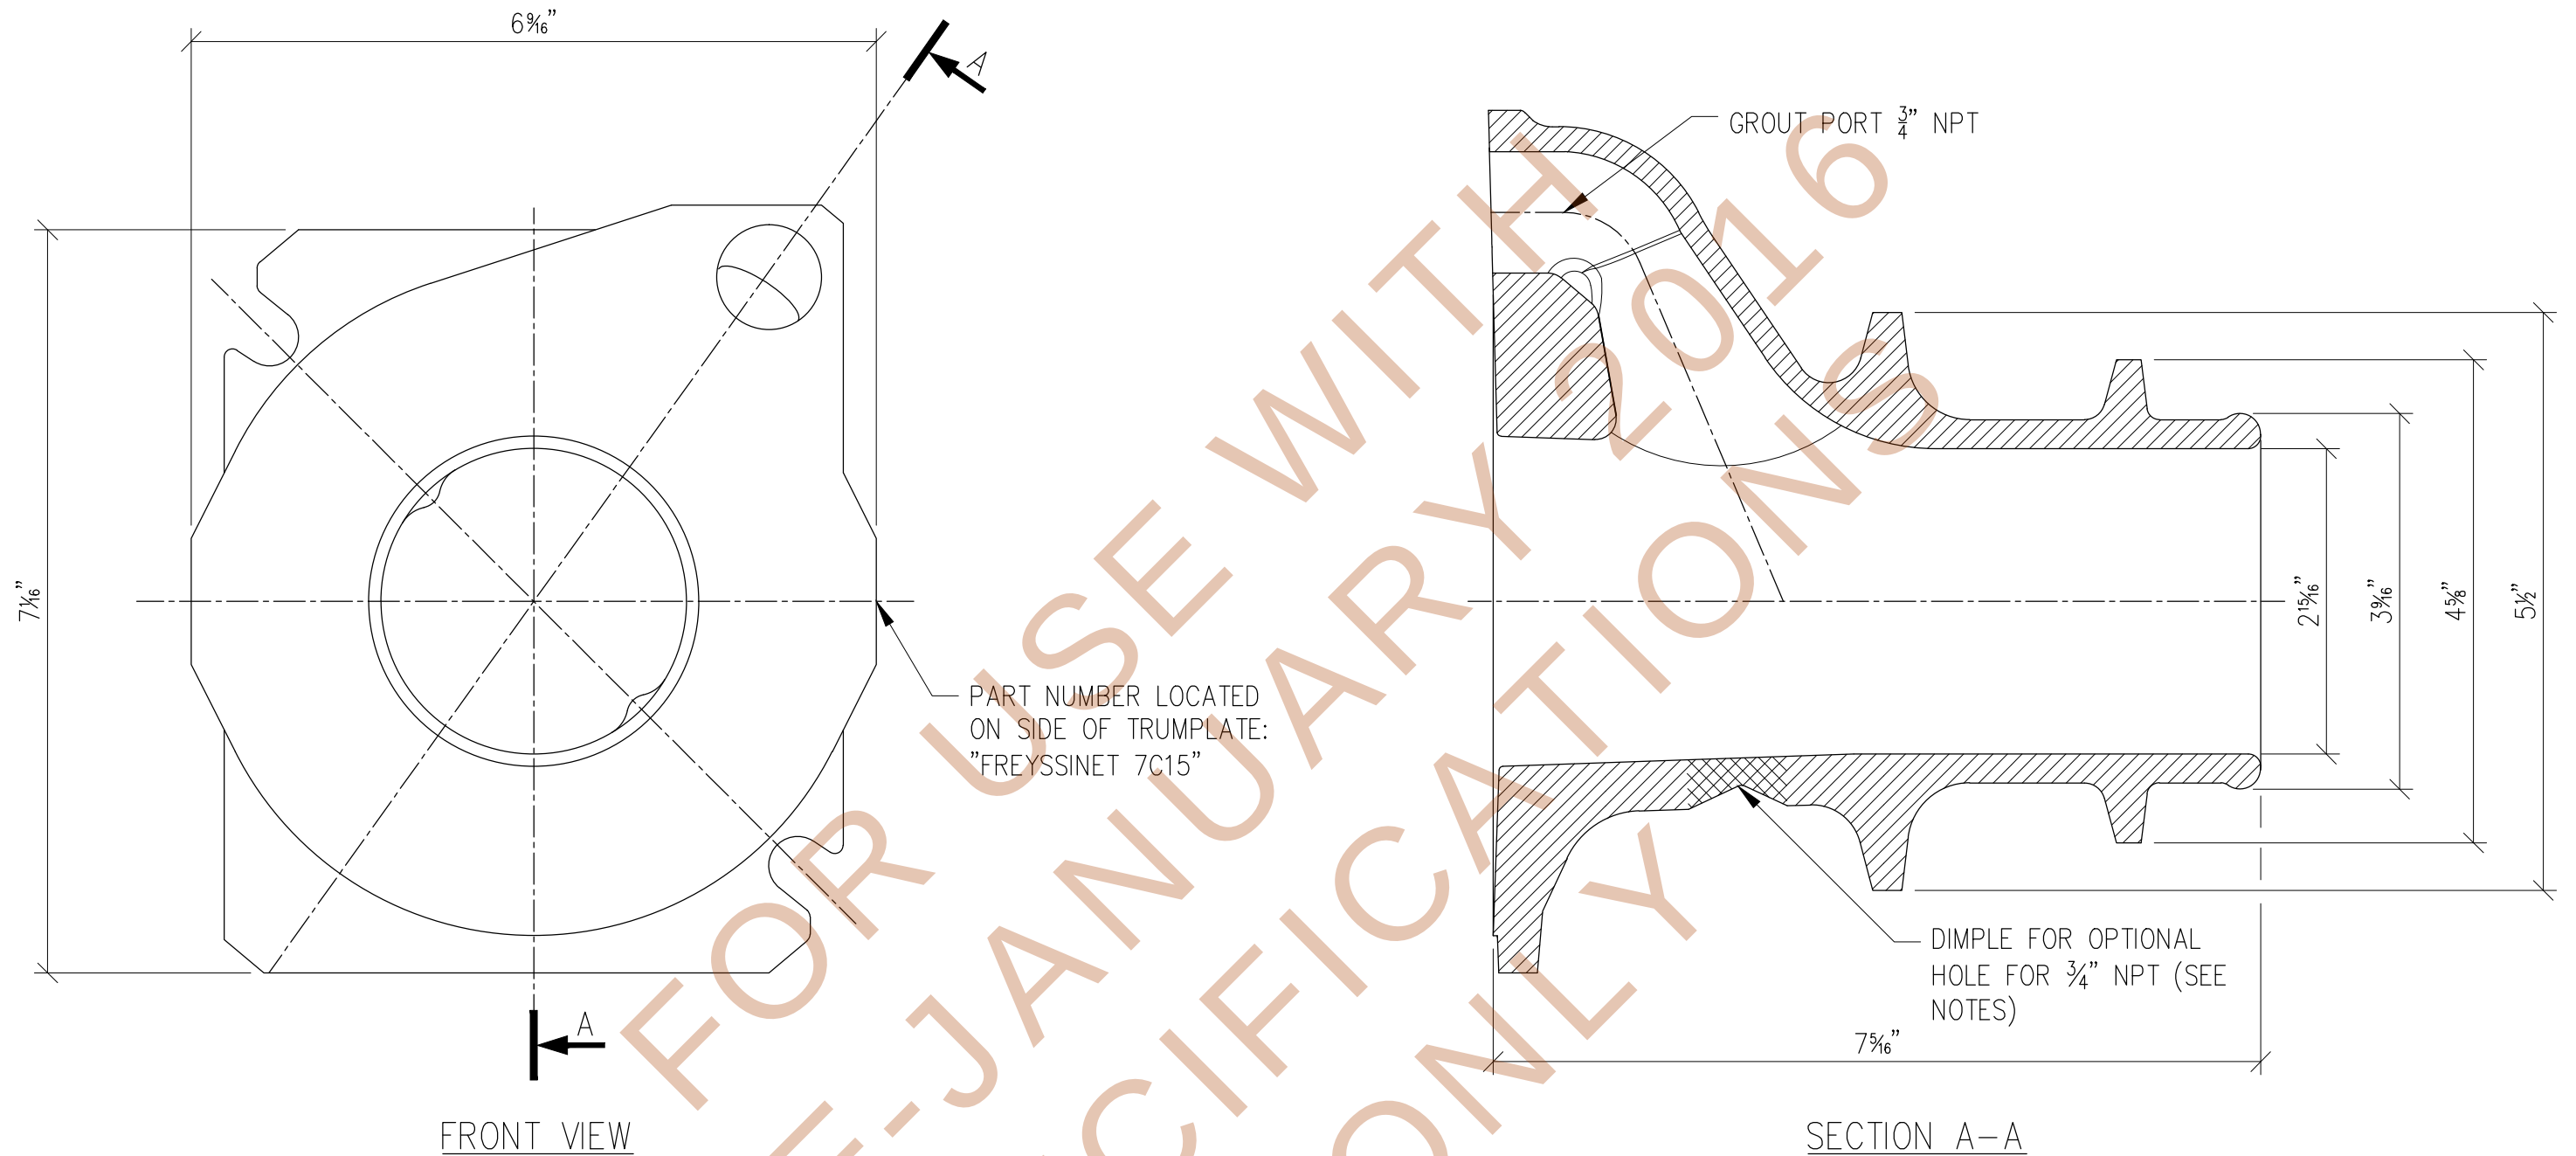

NOTES:

- MATERIAL: ASTM A48, 35B GALV. ASTM A123
- FLAT SECTION DRILLED & TAPPED FOR GROUTING & INSPECTION ONLY WHEN THERE IS NO ACCESS TO FRONT OF TRUMPLATE. OTHERWISE LEAVE AS IS.

REVISIONS:						 FREYSSINET, INC PHONE: 703-378-2500 WWW.FREYSSINETUSA.COM COPYRIGHT & MODIFICATION RESERVED	MEMBERS OF:  	STAMP:	CLIENT: FDOT PROJECT NAME AND LOCATION: FDOT STANDARD DRAWINGS	DRAWING TITLE: 7C15 INTERNAL ANCHORAGE (TRUMPLATE)		These drawings contain proprietary information restricted solely to this project and may not be reproduced in whole or part without the written expressed permission of FREYSSINET, INC		
4	01-15-16	JM	TG/JN	AM	FOURTH REVISION									
3	07-19-13	JF	TG/BG	AM	THIRD REVISION									
2	10-01-12	JF	TG/BG	AM	SECOND REVISION									
1	07-26-12	TG	BG	AM	FIRST REVISION									
0	XX-XX-XX	JM	XX	XX	ORIGINAL									
REV.	DATE	DRAWN	CHECKED	APPROVED	REVISIONS					SCALE:	FREYSSINET PROJECT NO.:	FILENAME:	SHEET NO.:	REV:
										N.T.S.		7C15_071913_APPROVED_DWGS.dwg	FINC-7C15-003	4

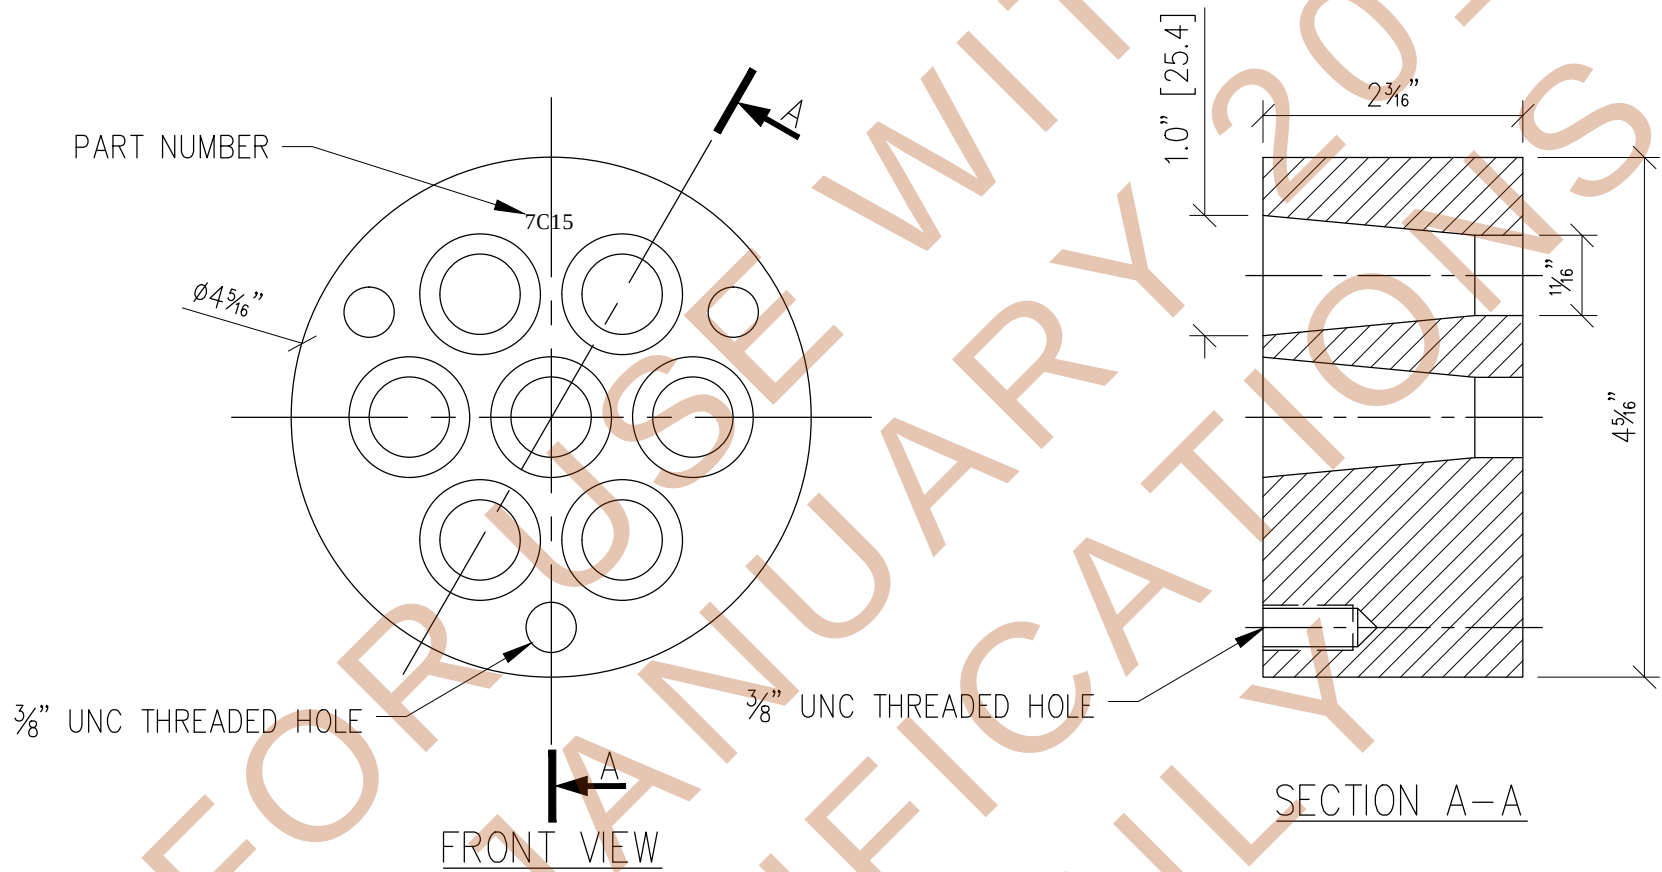

NOTE:

- MATERIAL: AISI C1045 / C1050

REVISIONS:					
4	01-15-16	JM	TG/JN	AM	FOURTH REVISION
3	07-19-13	JF	TG/BG	AM	THIRD REVISION
2	10-01-12	JF	TG/BG	AM	SECOND REVISION
1	07-26-12	TG	BG	AM	FIRST REVISION
0	XX-XX-XX	JM	XX	XX	ORIGINAL
REV.	DATE	DRAWN	CHECKED	APPROVED	REVISIONS



FREYSSINET
SUSTAINABLE TECHNOLOGY

FREYSSINET, INC
PHONE: 703-378-2500
WWW.FREYSSINETUSA.COM
COPYRIGHT & MODIFICATION RESERVED

MEMBERS OF:



STAMP:

CLIENT:
FDOT


PROJECT NAME AND LOCATION:
FDOT STANDARD DRAWINGS

DRAWING TITLE:
7C15 ANCHOR BLOCK (WEDGE PLATE)


SCALE: N.T.S.	FREYSSINET PROJECT NO.:	FILENAME: 7C15_071913_APPROVED_DWGS.dwg	SHEET NO.: FINC-7C15-004
-------------------------	-------------------------	--	------------------------------------

These drawings contain proprietary information restricted solely to this project and may not be reproduced in whole or part without the written expressed permission of FREYSSINET, INC


REV:
4

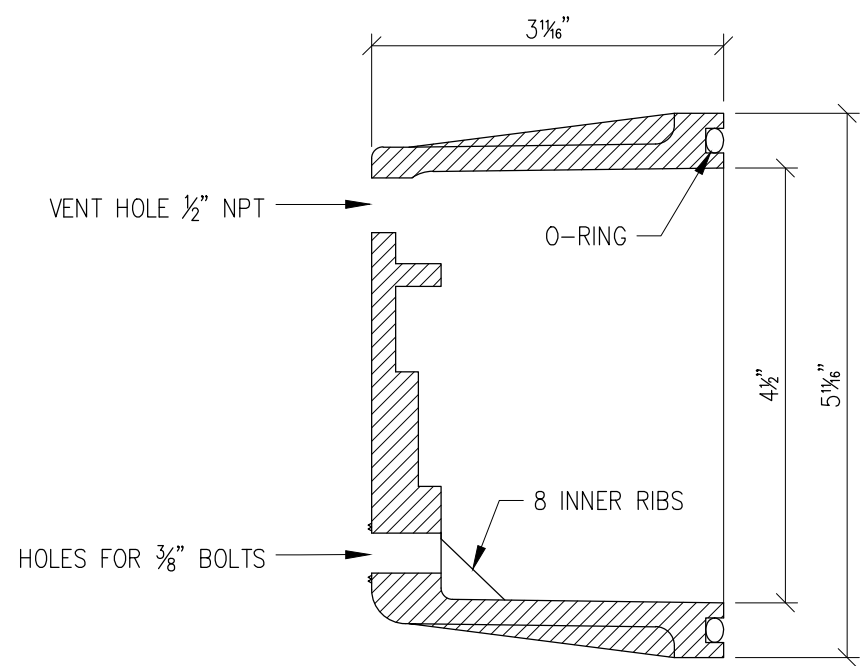


SECTION A-A

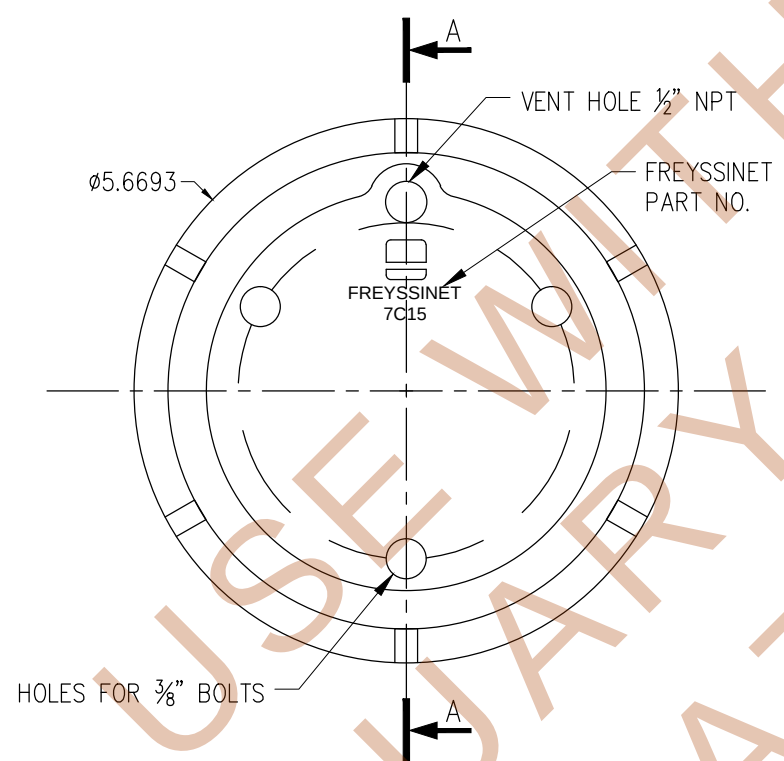

TOP VIEW

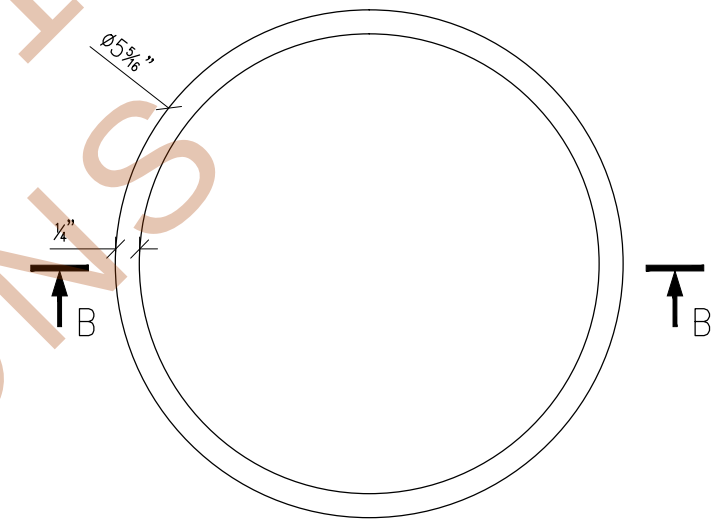

TOP VIEW

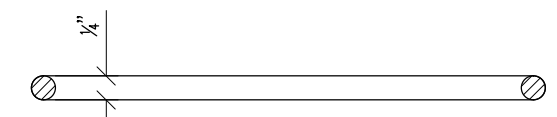

SECTION B-B

O-RING

NOTES:

- GROUT CAP MATERIAL: NYLON ASTM D5989
- USE O-RING IN GROOVE FOR SEALING AGAINST TRUMPLATE (DWG. FINC-7C15-002)
- USE $\frac{3}{8}$ " S.S. BOLT ASTM F593
- TRUMPLATE (DWG. FINC-7C15-002)
- PRESSURE RATING = 150 psi
- GROUT CAP MEETS OR EXCEEDS FDOT REQUIREMENTS OF SECTION 960-2.2.2.1 AND 960-2.4.1

NOTE:

- O-RING MATERIAL: 65-75 DUROMETER BLACK NITRILE WITH A SHORE A DUROMETER = 72 AS PER ASTM D2240
- MEETS OR EXCEEDS FDOT REQUIREMENTS OF SECTION 960-2.2.1.7

REVISIONS:					
4	01-15-16	JM	TG/JN	AM	FOURTH REVISION
3	07-19-13	JF	TG/BG	AM	THIRD REVISION
2	10-01-12	JF	TG/BG	AM	SECOND REVISION
1	07-26-12	TG	BG	AM	FIRST REVISION
0	XX-XX-XX	JM	XX	XX	ORIGINAL
REV.	DATE	DRAWN	CHECKED	APPROVED	REVISIONS



FREYSSINET, INC
PHONE: 703-378-2500
WWW.FREYSSINETUSA.COM
COPYRIGHT & MODIFICATION RESERVED

MEMBERS OF:



STAMP:

CLIENT:
FDOT

PROJECT NAME AND LOCATION:
FDOT STANDARD DRAWINGS

DRAWING TITLE:
7C15 GROUT CAP

SCALE:
N.T.S.



FREYSSINET PROJECT NO.:

FILENAME:
7C15_071913_APPROVED_DWGS.dwg

SHEET NO.:
FINC-7C15-005

These drawings contain proprietary information restricted solely to this project and may not be reproduced in whole or part without the written expressed permission of FREYSSINET, INC

REV:
4

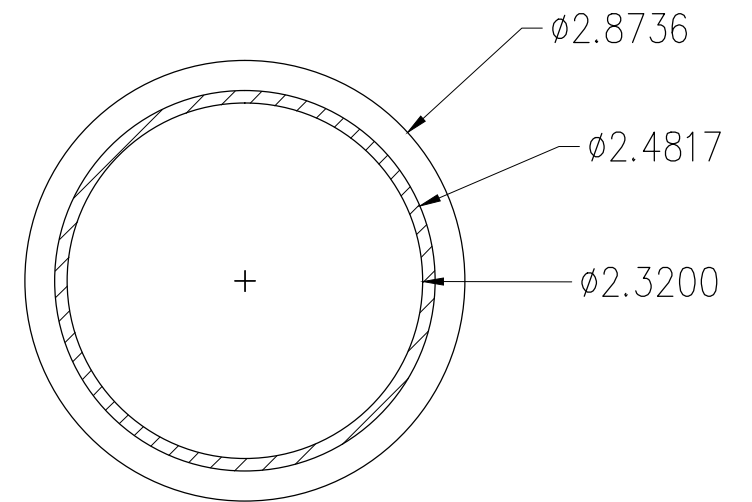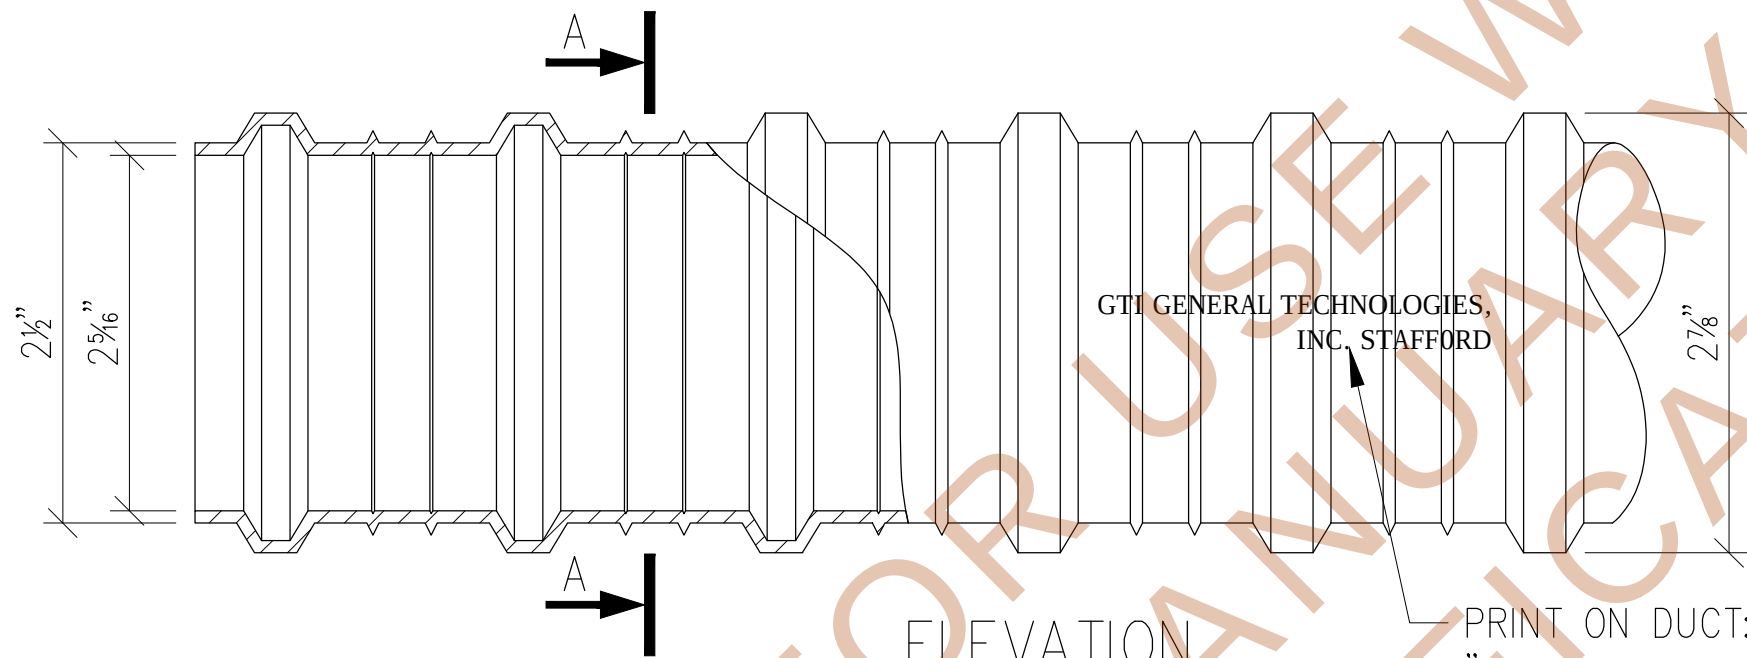


SECTION A-A

PRINT ON DUCT:
"GTI GENERAL TECHNOLOGIES, INC.
STAFFORD, TEXAS X3F U.S. & FOREIGN
PATENT PENDING P.N. 220200 59mm"


- NOTE:
- MATERIAL: POLYPROPYLENE (ASTM D4101)
 - STANDARD FIT FOR 7C15
 - DUCT IS DELIVERED IN STRAIGHT SECTIONS AND IS NOT INTENDED TO BE COILED.
DUCT MEETS OR EXCEEDS FDOT REQUIREMENTS OF SECTION 960-2.2.1.1 AND 960-2.4.4

REVISIONS:						 FREYSSINET, INC PHONE: 703-378-2500 WWW.FREYSSINETUSA.COM COPYRIGHT & MODIFICATION RESERVED	MEMBERS OF:  	STAMP:	CLIENT: FDOT		DRAWING TITLE: 7C15 59mm GTI DUCT				These drawings contain proprietary information restricted solely to this project and may not be reproduced in whole or part without the written expressed permission of FREYSSINET, INC			
4	01-15-16	JM	TG/JN	AM	FOURTH REVISION				PROJECT NAME AND LOCATION: FDOT STANDARD DRAWINGS		SCALE: N.T.S.	FREYSSINET PROJECT NO.:	FILENAME: 7C15_071913_APPROVED_DWGS.dwg	SHEET NO.: FINC-7C15-006		REV: 4		
3	07-19-13	JF	TG/BG	AM	THIRD REVISION													
2	10-01-12	JF	TG/BG	AM	SECOND REVISION													
1	07-26-12	TG	BG	AM	FIRST REVISION													
0	XX-XX-XX	JM	XX	XX	ORIGINAL													
REV.	DATE	DRAWN	CHECKED	APPROVED	REVISIONS													

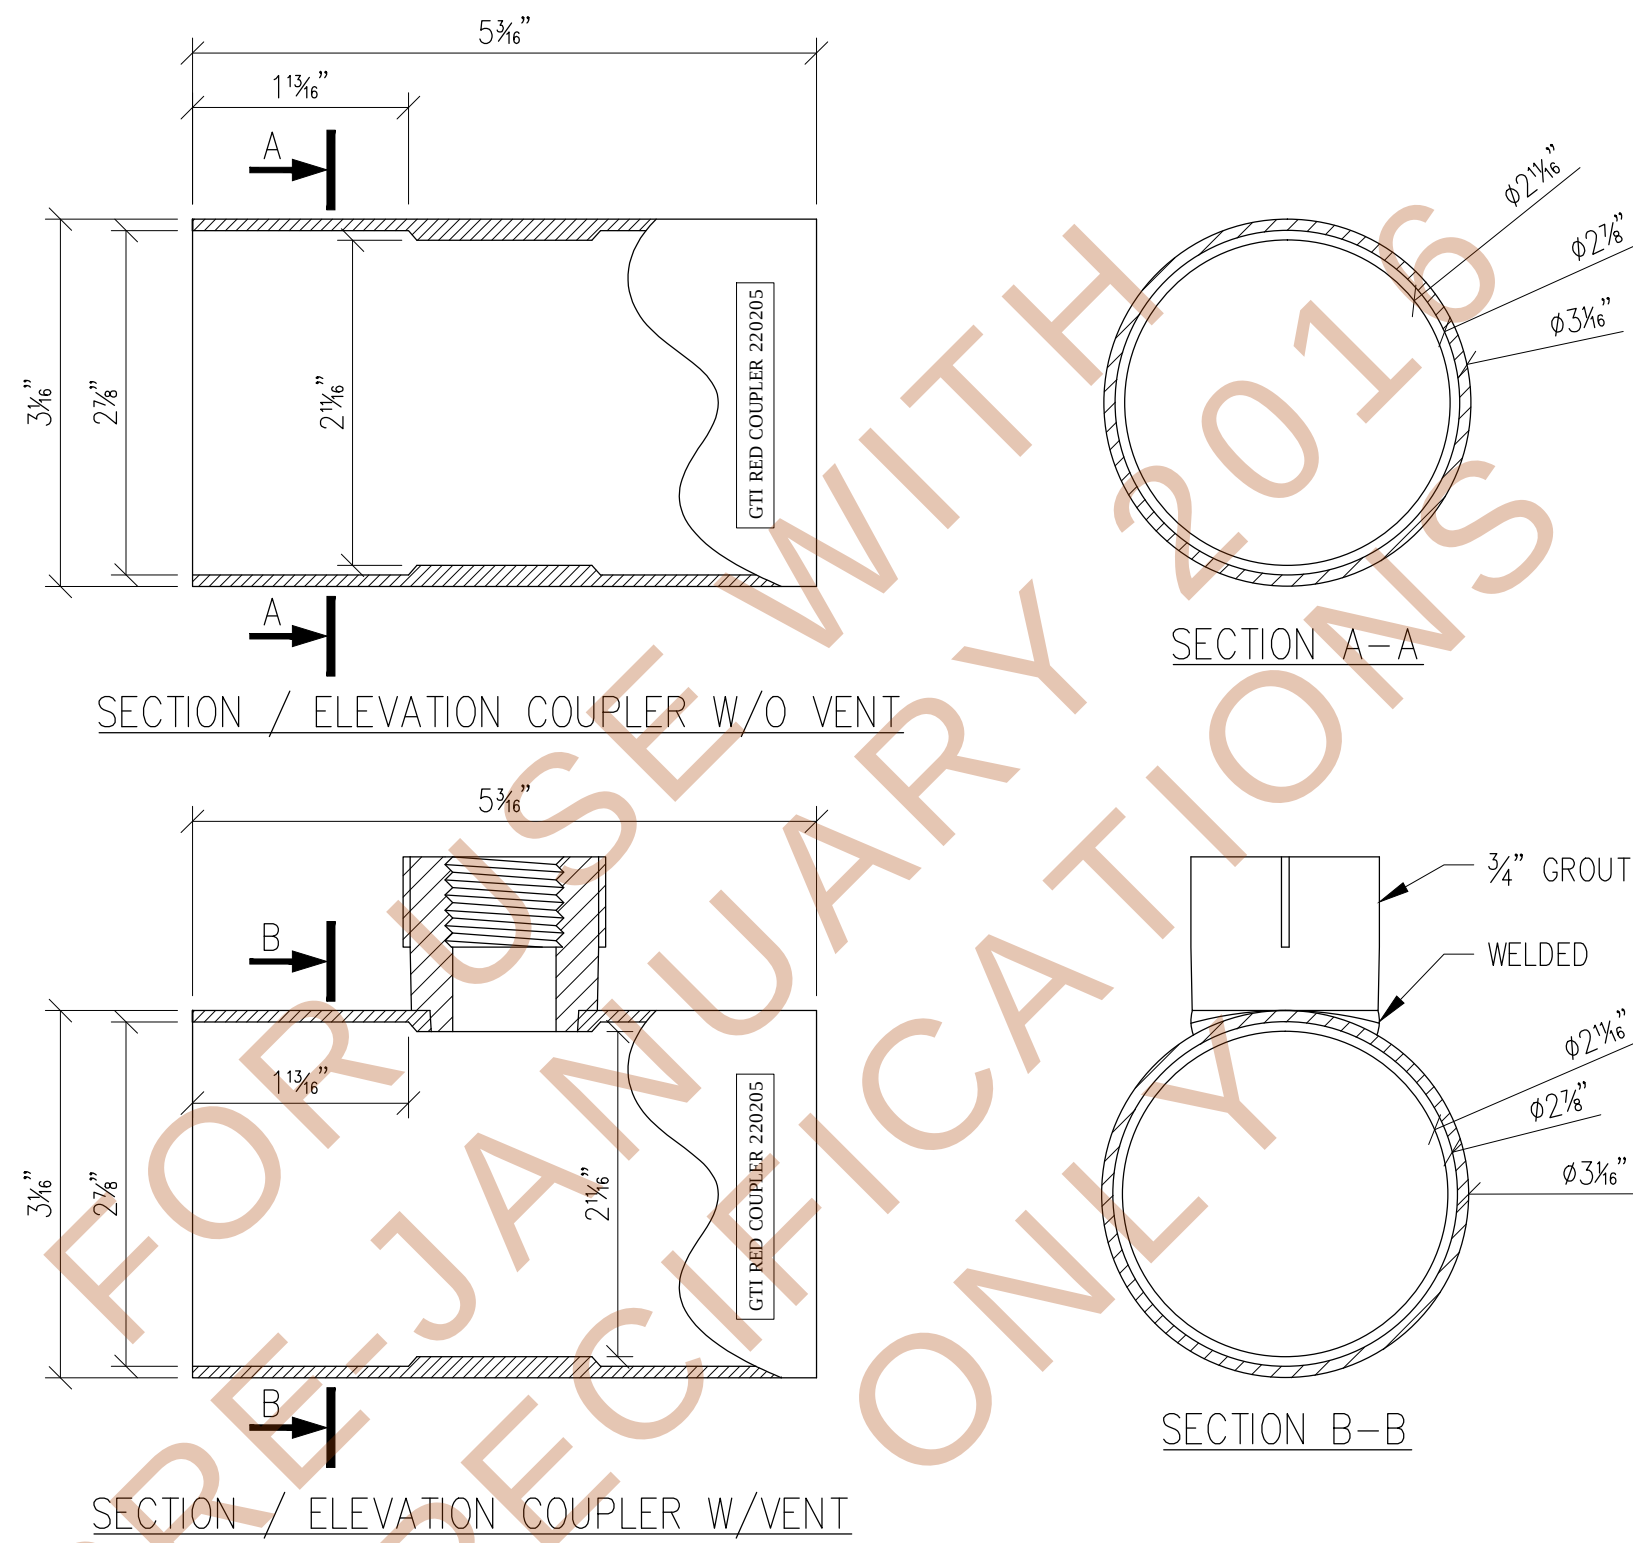


- NOTE:
- MATERIAL: POLYPROPYLENE (ASTM D4101)
 - STANDARD FIT FOR 59mm DUCT
 - COUPLER MEETS OR EXCEEDS FDOT REQUIREMENTS OF SECTION 960-2.2.1.5 AND 960-2.2.1.4

REVISIONS:						 FREYSSINET, INC PHONE: 703-378-2500 WWW.FREYSSINETUSA.COM COPYRIGHT & MODIFICATION RESERVED	MEMBERS OF:  	STAMP:	CLIENT: FDOT PROJECT NAME AND LOCATION: FDOT STANDARD DRAWINGS	DRAWING TITLE: 7C15 59mm GTI SLIP-ON COUPLER W/ OR W/O VENT				These drawings contain proprietary information restricted solely to this project and may not be reproduced in whole or part without the written expressed permission of FREYSSINET, INC					
4	01-15-16	JM	TG/JN	AM	FOURTH REVISION														
3	07-19-13	JF	TG/BG	AM	THIRD REVISION														
2	10-01-12	JF	TG/BG	AM	SECOND REVISION														
1	07-26-12	TG	BG	AM	FIRST REVISION														
0	XX-XX-XX	JM	XX	XX	ORIGINAL														
REV.	DATE	DRAWN	CHECKED	APPROVED	REVISIONS	SCALE: N.T.S.				FREYSSINET PROJECT NO.:		FILENAME: 7C15_071913_APPROVED_DWGS.dwg		SHEET NO.: FINC-7C15-007		REV: 4			

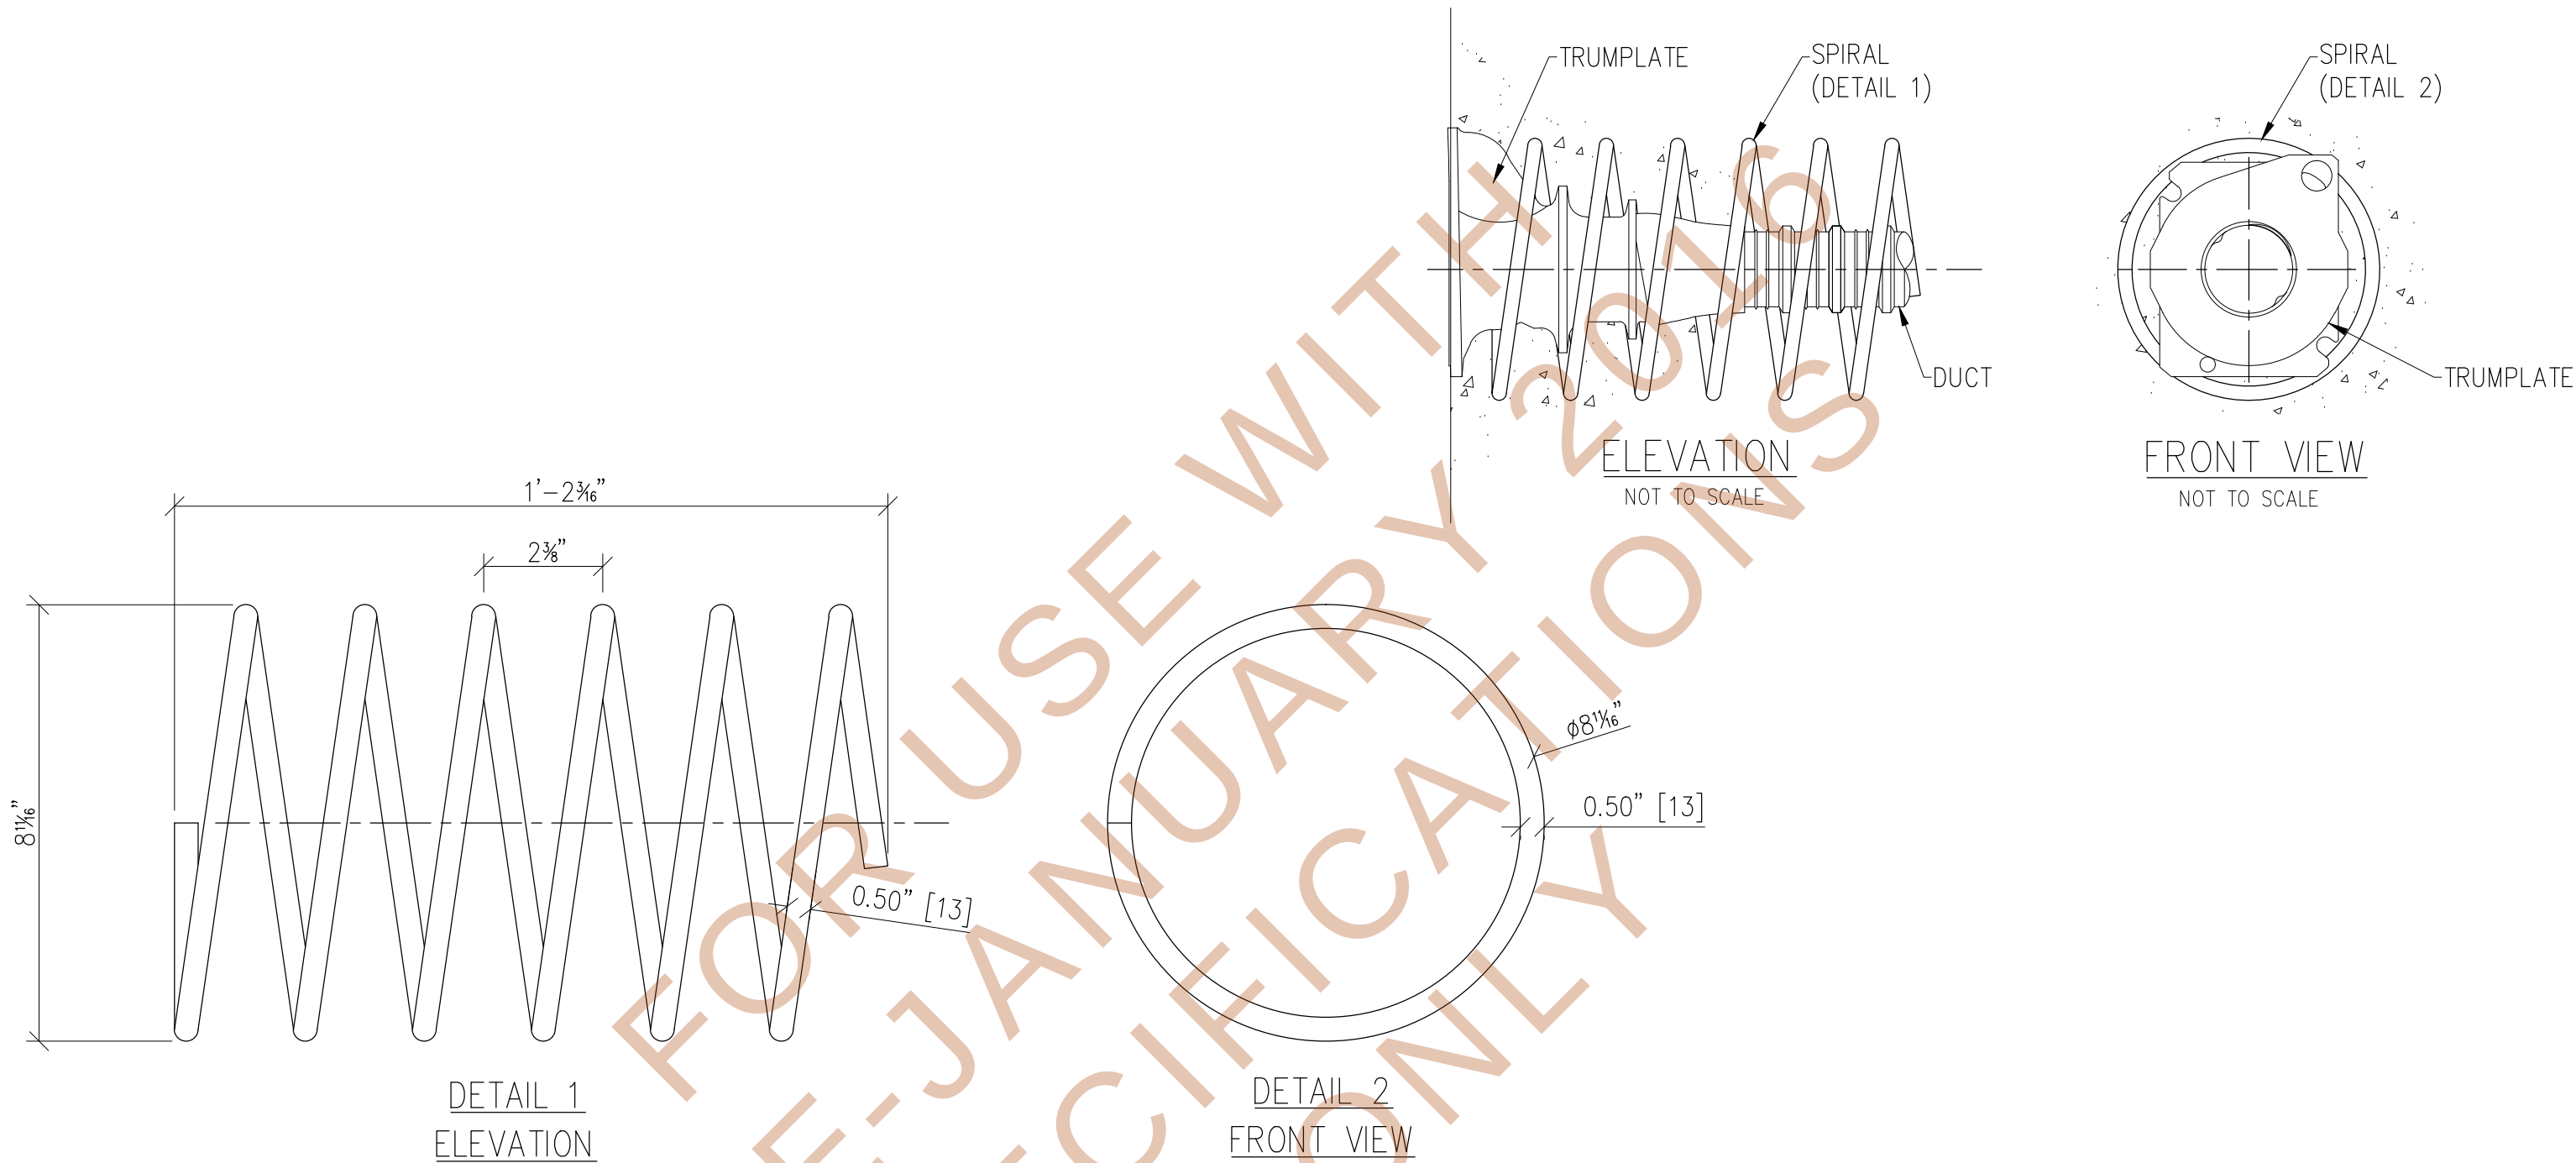

- NOTE:
- MATERIAL: STEEL GR. 60ksi; ASTM A615
 - #4 REBAR
 - 6 TURNS IN TOTAL
 - 2.36" PITCH
 - ϕ 8.66"

REVISIONS:						 FREYSSINET, INC PHONE: 703-378-2500 WWW.FREYSSINETUSA.COM COPYRIGHT & MODIFICATION RESERVED	MEMBERS OF:  	STAMP:	CLIENT: FDOT	DRAWING TITLE: 7C15 SPIRAL REINFORCEMENT				These drawings contain proprietary information restricted solely to this project and may not be reproduced in whole or part without the written expressed permission of FREYSSINET, INC	
3	07-19-13	JF	TG/BG	AM	THIRD REVISION					PROJECT NAME AND LOCATION: FDOT STANDARD DRAWINGS					
2	10-01-12	JF	TG/BG	AM	SECOND REVISION										
1	07-26-12	TG	BG	AM	FIRST REVISION										
0	XX-XX-XX	JM	XX	XX	ORIGINAL										
REV.	DATE	DRAWN	CHECKED	APPROVED	REVISIONS					SCALE: N.T.S.	FREYSSINET PROJECT NO.:	FILENAME: 7C15_071913_APPROVED_DWGS.dwg	SHEET NO.: FINC-7C15-008	REV: 3	

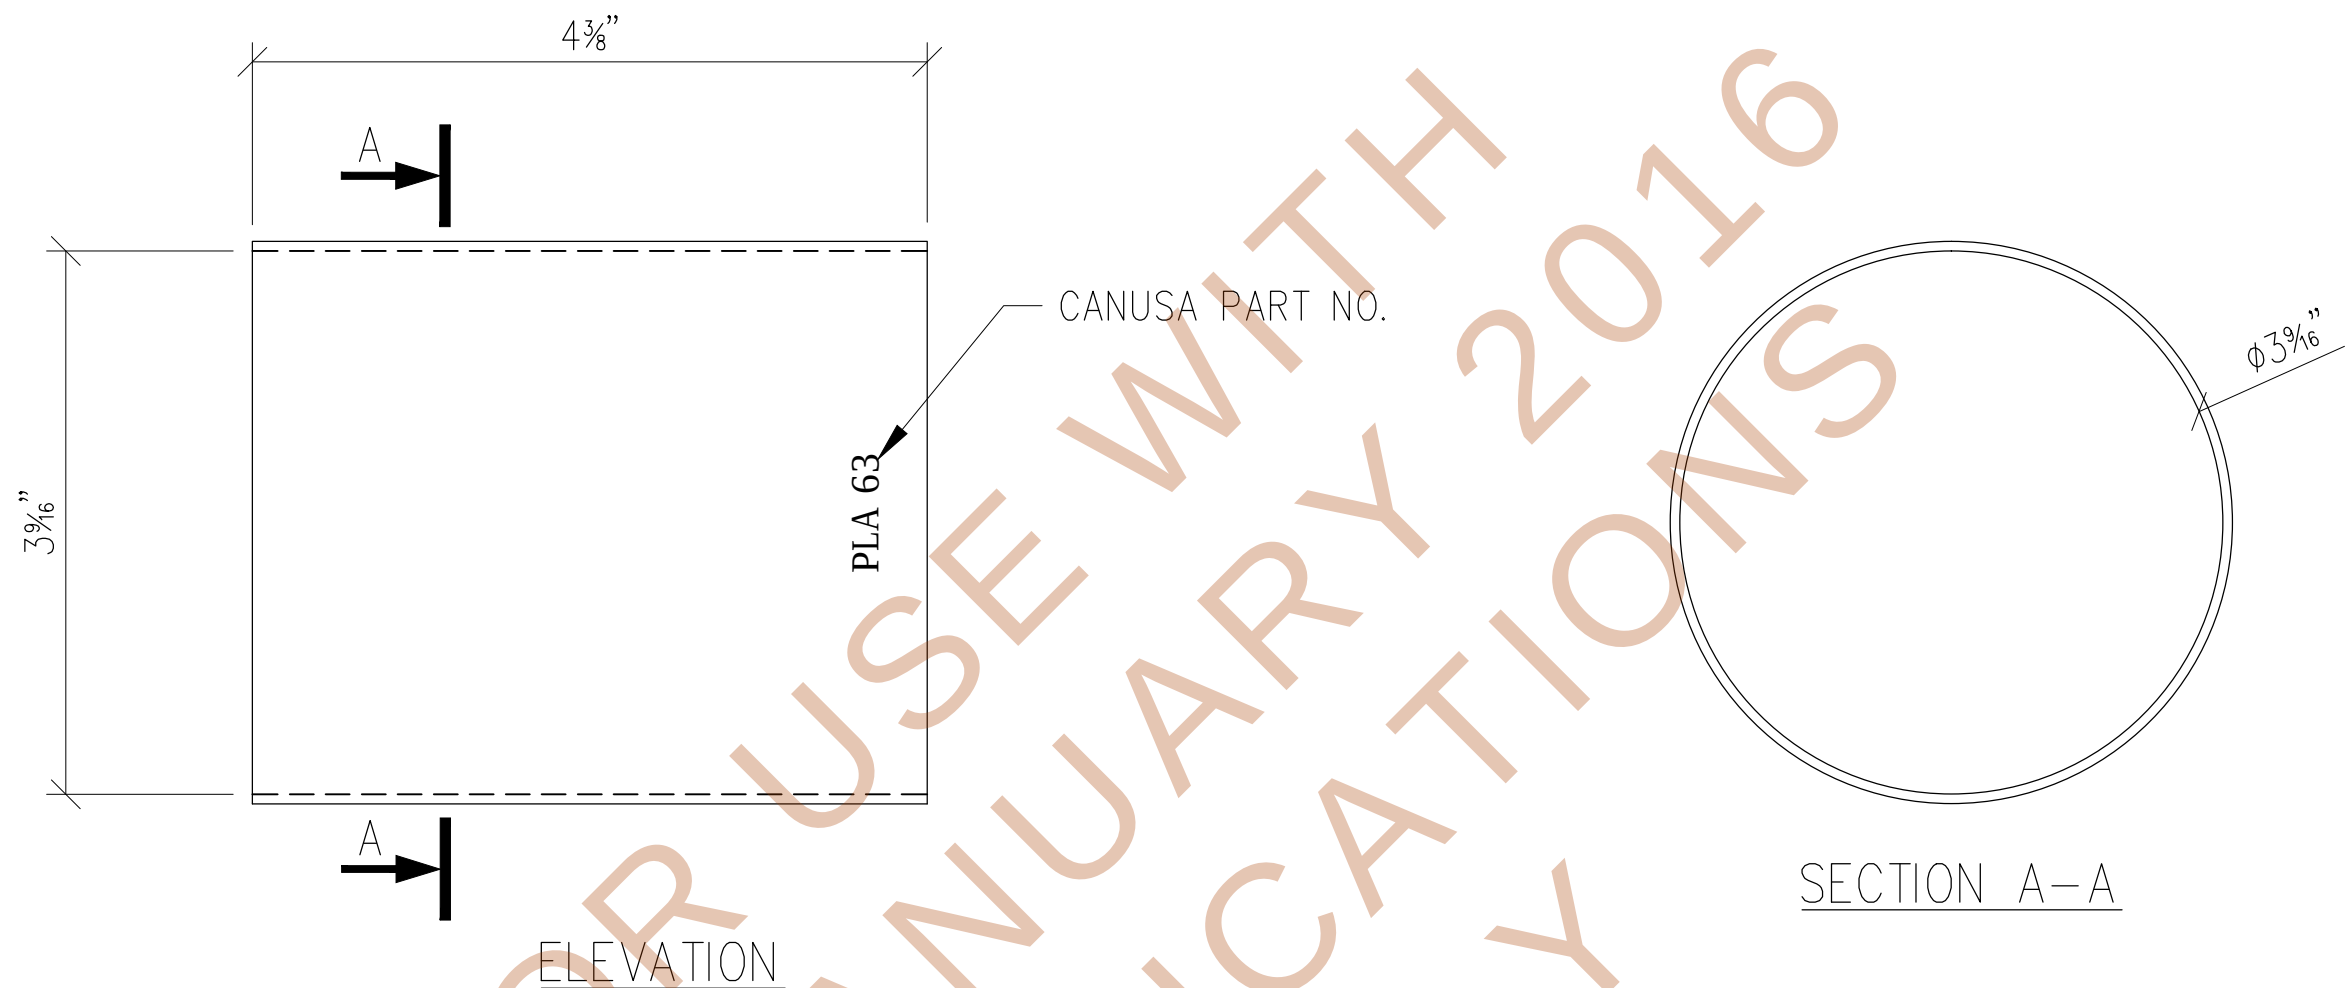

- NOTE:
- MATERIAL: POLYOLEFIN W/ ADHESIVE
 - TUBULAR SLEEVE DIAMETER: 3.5"[90mm] AS SUPPLIED
2.5"[63mm] FULLY RECOVERED
 - HEAT SHRINK SLEEVE MEETS OR EXCEEDS FDOT REQUIREMENTS OF SECTION 960-2.2.1.8

REVISIONS:						 FREYSSINET SUSTAINABLE TECHNOLOGY	MEMBERS OF:  	STAMP:	CLIENT: FDOT	DRAWING TITLE: 7C15 HEAT SHRINK SLEEVE				These drawings contain proprietary information restricted solely to this project and may not be reproduced in whole or part without the written expressed permission of FREYSSINET, INC	
4	01-15-16	JM	TG/JN	AM	FOURTH REVISION										
3	07-19-13	JF	TG/BG	AM	THIRD REVISION										
2	10-01-12	JF	TG/BG	AM	SECOND REVISION										
1	07-26-12	TG	BG	AM	FIRST REVISION										
0	XX-XX-XX	JM	XX	XX	ORIGINAL										
REV.	DATE	DRAWN	CHECKED	APPROVED	REVISIONS										

FREYSSINET, INC PHONE: 703-378-2500 WWW.FREYSSINETUSA.COM COPYRIGHT & MODIFICATION RESERVED					
--	--	--	--	--	--

PROJECT NAME AND LOCATION: FDOT STANDARD DRAWINGS	
--	--

SCALE: N.T.S.	FREYSSINET PROJECT NO.:	FILENAME: 7C15_071913_APPROVED_DWGS.dwg	SHEET NO.: FINC-7C15-009	REV: 4
------------------	-------------------------	--	-----------------------------	-----------